


| | | | | |
|---------------|----------------|-----------|-----------------|-----------|
| ROUTE NO. | SECTION | COUNTY | TOTAL SHEETS | SHEET NO. |
| | 07-00419-00-RS | CHAMPAIGN | 162 | 133 |
| STA. | TO STA. | | | |
| F.H.W.A. REG. | ILLINOIS | PROJECT | ARA-HSP-53K108J | |
| 55 | 60 | 65 | 70 | 75 |

| | |
|----------|--|
| DATE | |
| BY | |
| REVISION | |
| NO. | |
| DATE | |
| BY | |
| REVISION | |
| NO. | |
| DATE | |
| BY | |
| REVISION | |
| NO. | |

| | |
|----------|--|
| DATE | |
| BY | |
| REVISION | |
| NO. | |
| DATE | |
| BY | |
| REVISION | |
| NO. | |
| DATE | |
| BY | |
| REVISION | |
| NO. | |

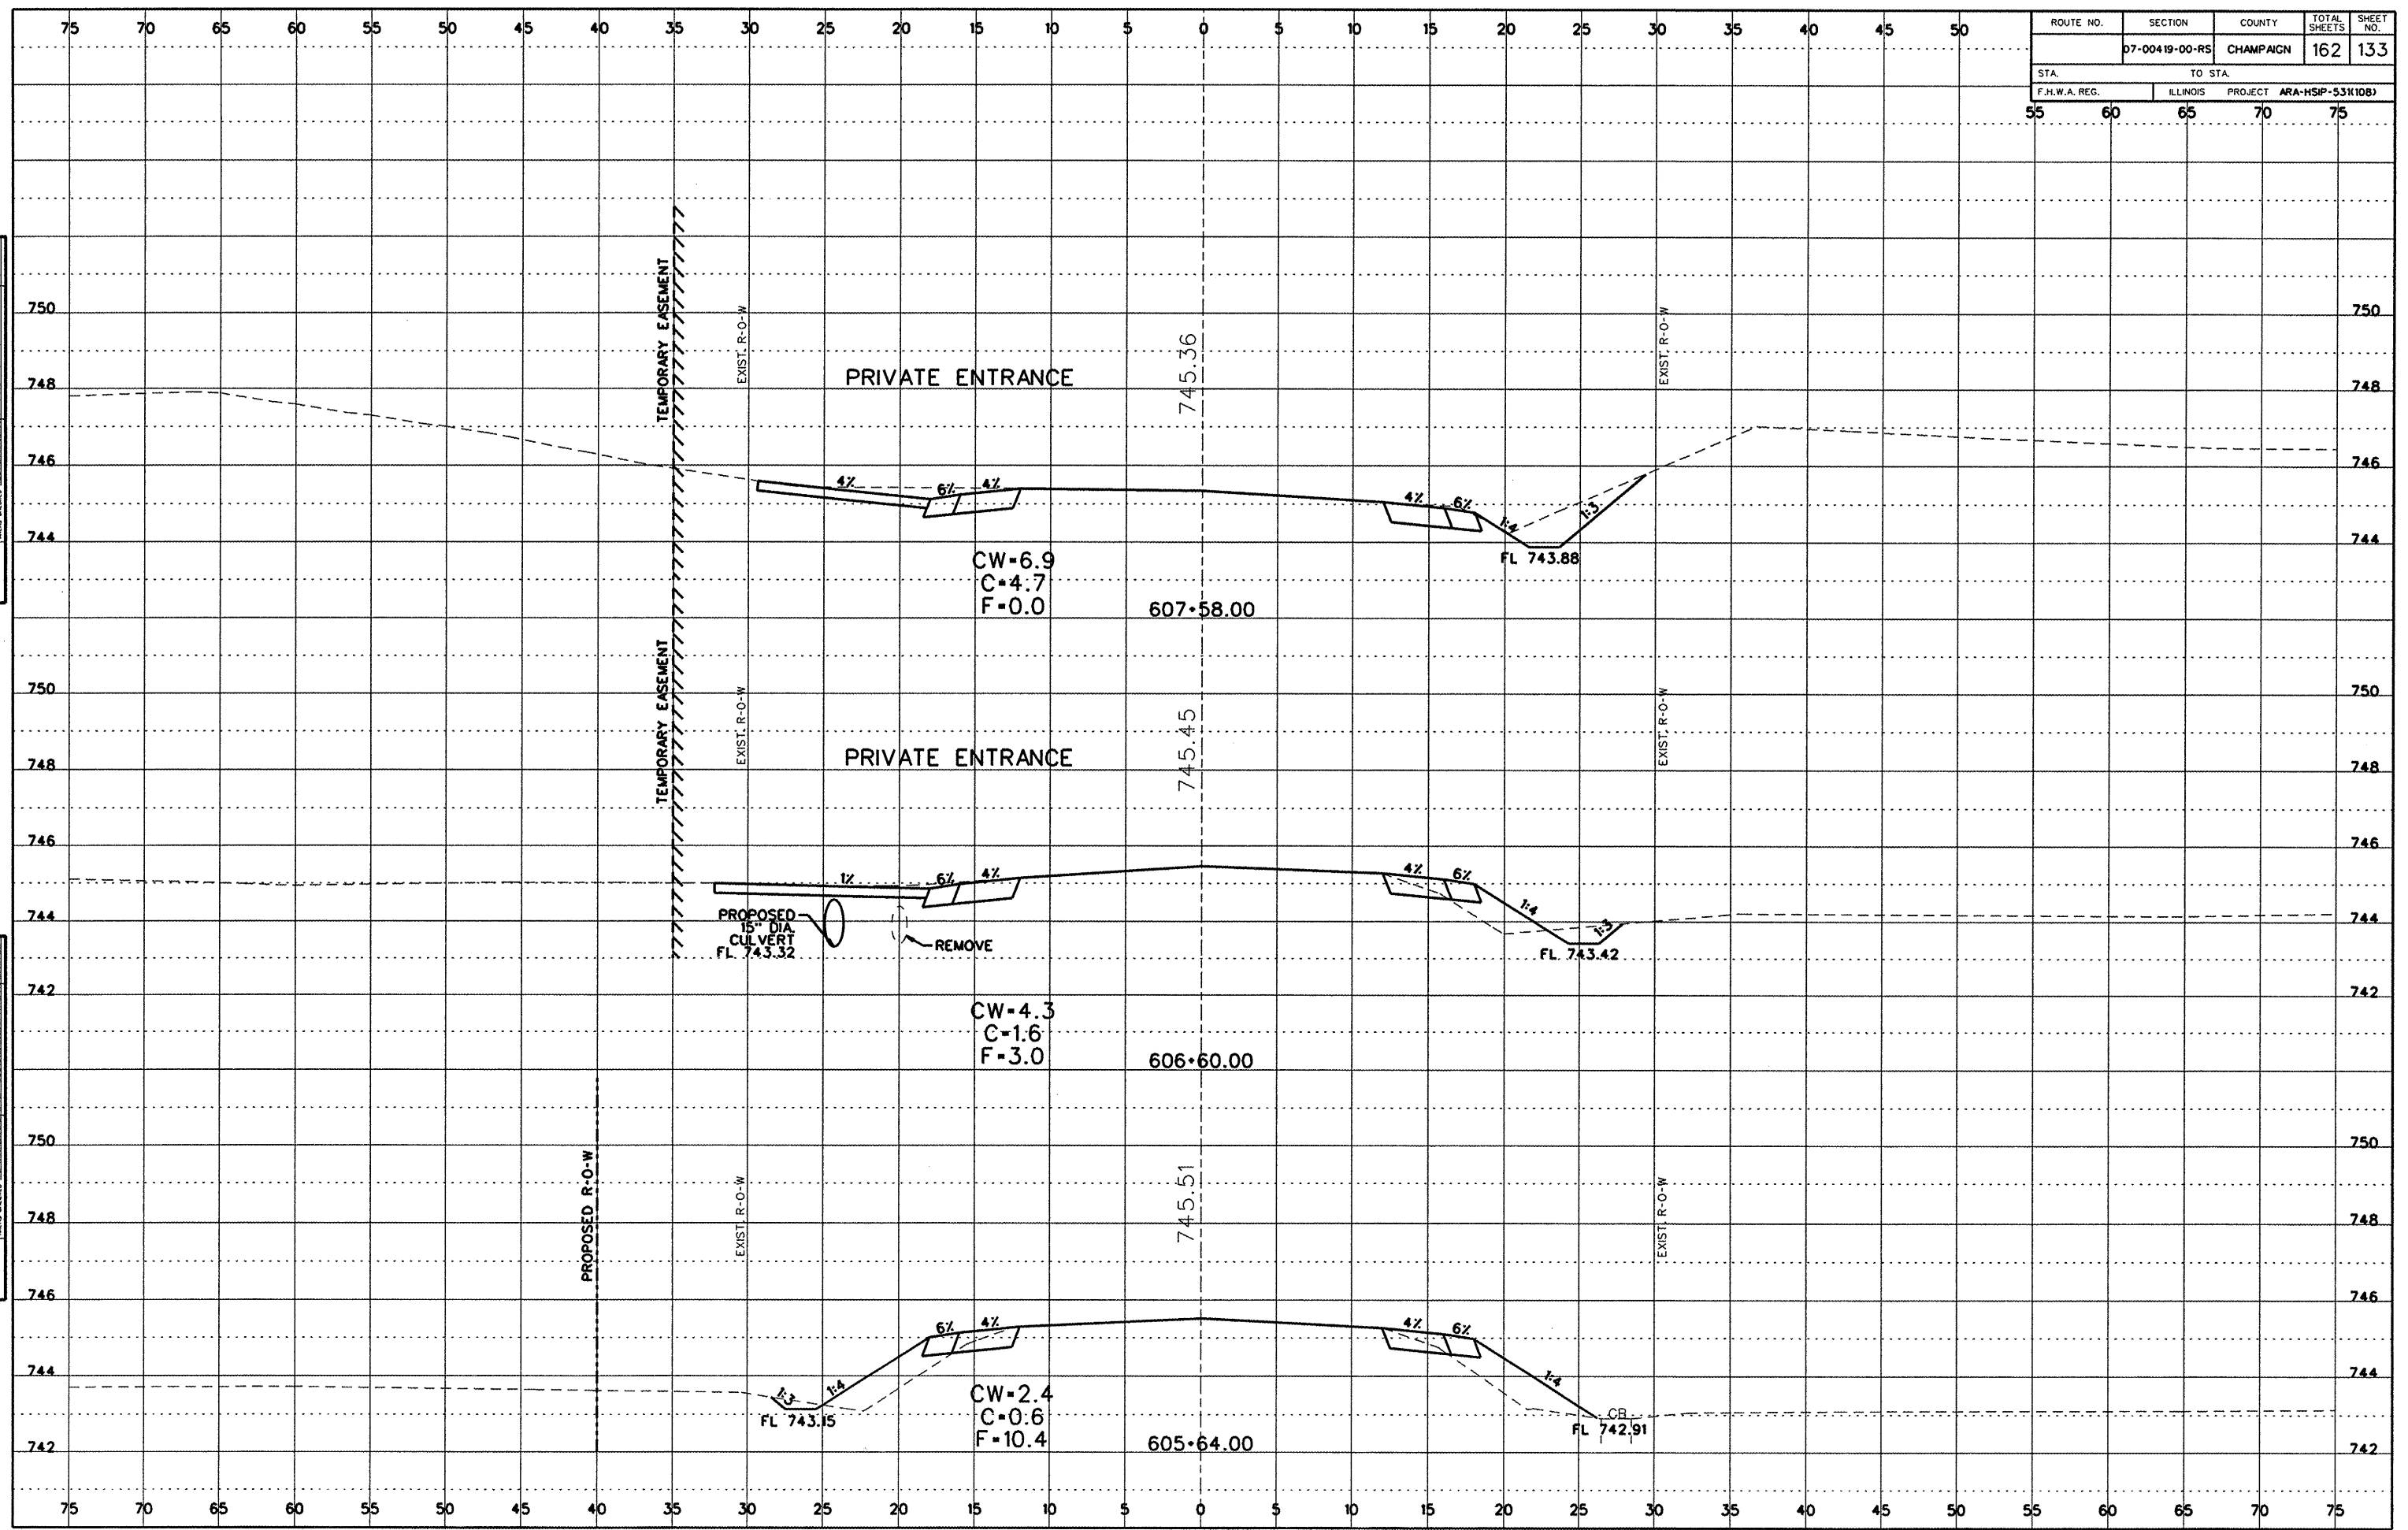

Cross Section Sheets (600E to R45).dgn 8/20/2009 12:59:19 PM