


ROUTE NO.	SECTION	COUNTY	TOTAL SHEETS	SHEET NO.
	07-00419-00-RS	CHAMPAIGN	162	134
STA.		TO STA.		
F.H.W.A. REG.		ILLINOIS PROJECT ARA-HSP-531(10B)		

DATE	BY
DATE	BY
DATE	BY

DATE	BY
DATE	BY
DATE	BY

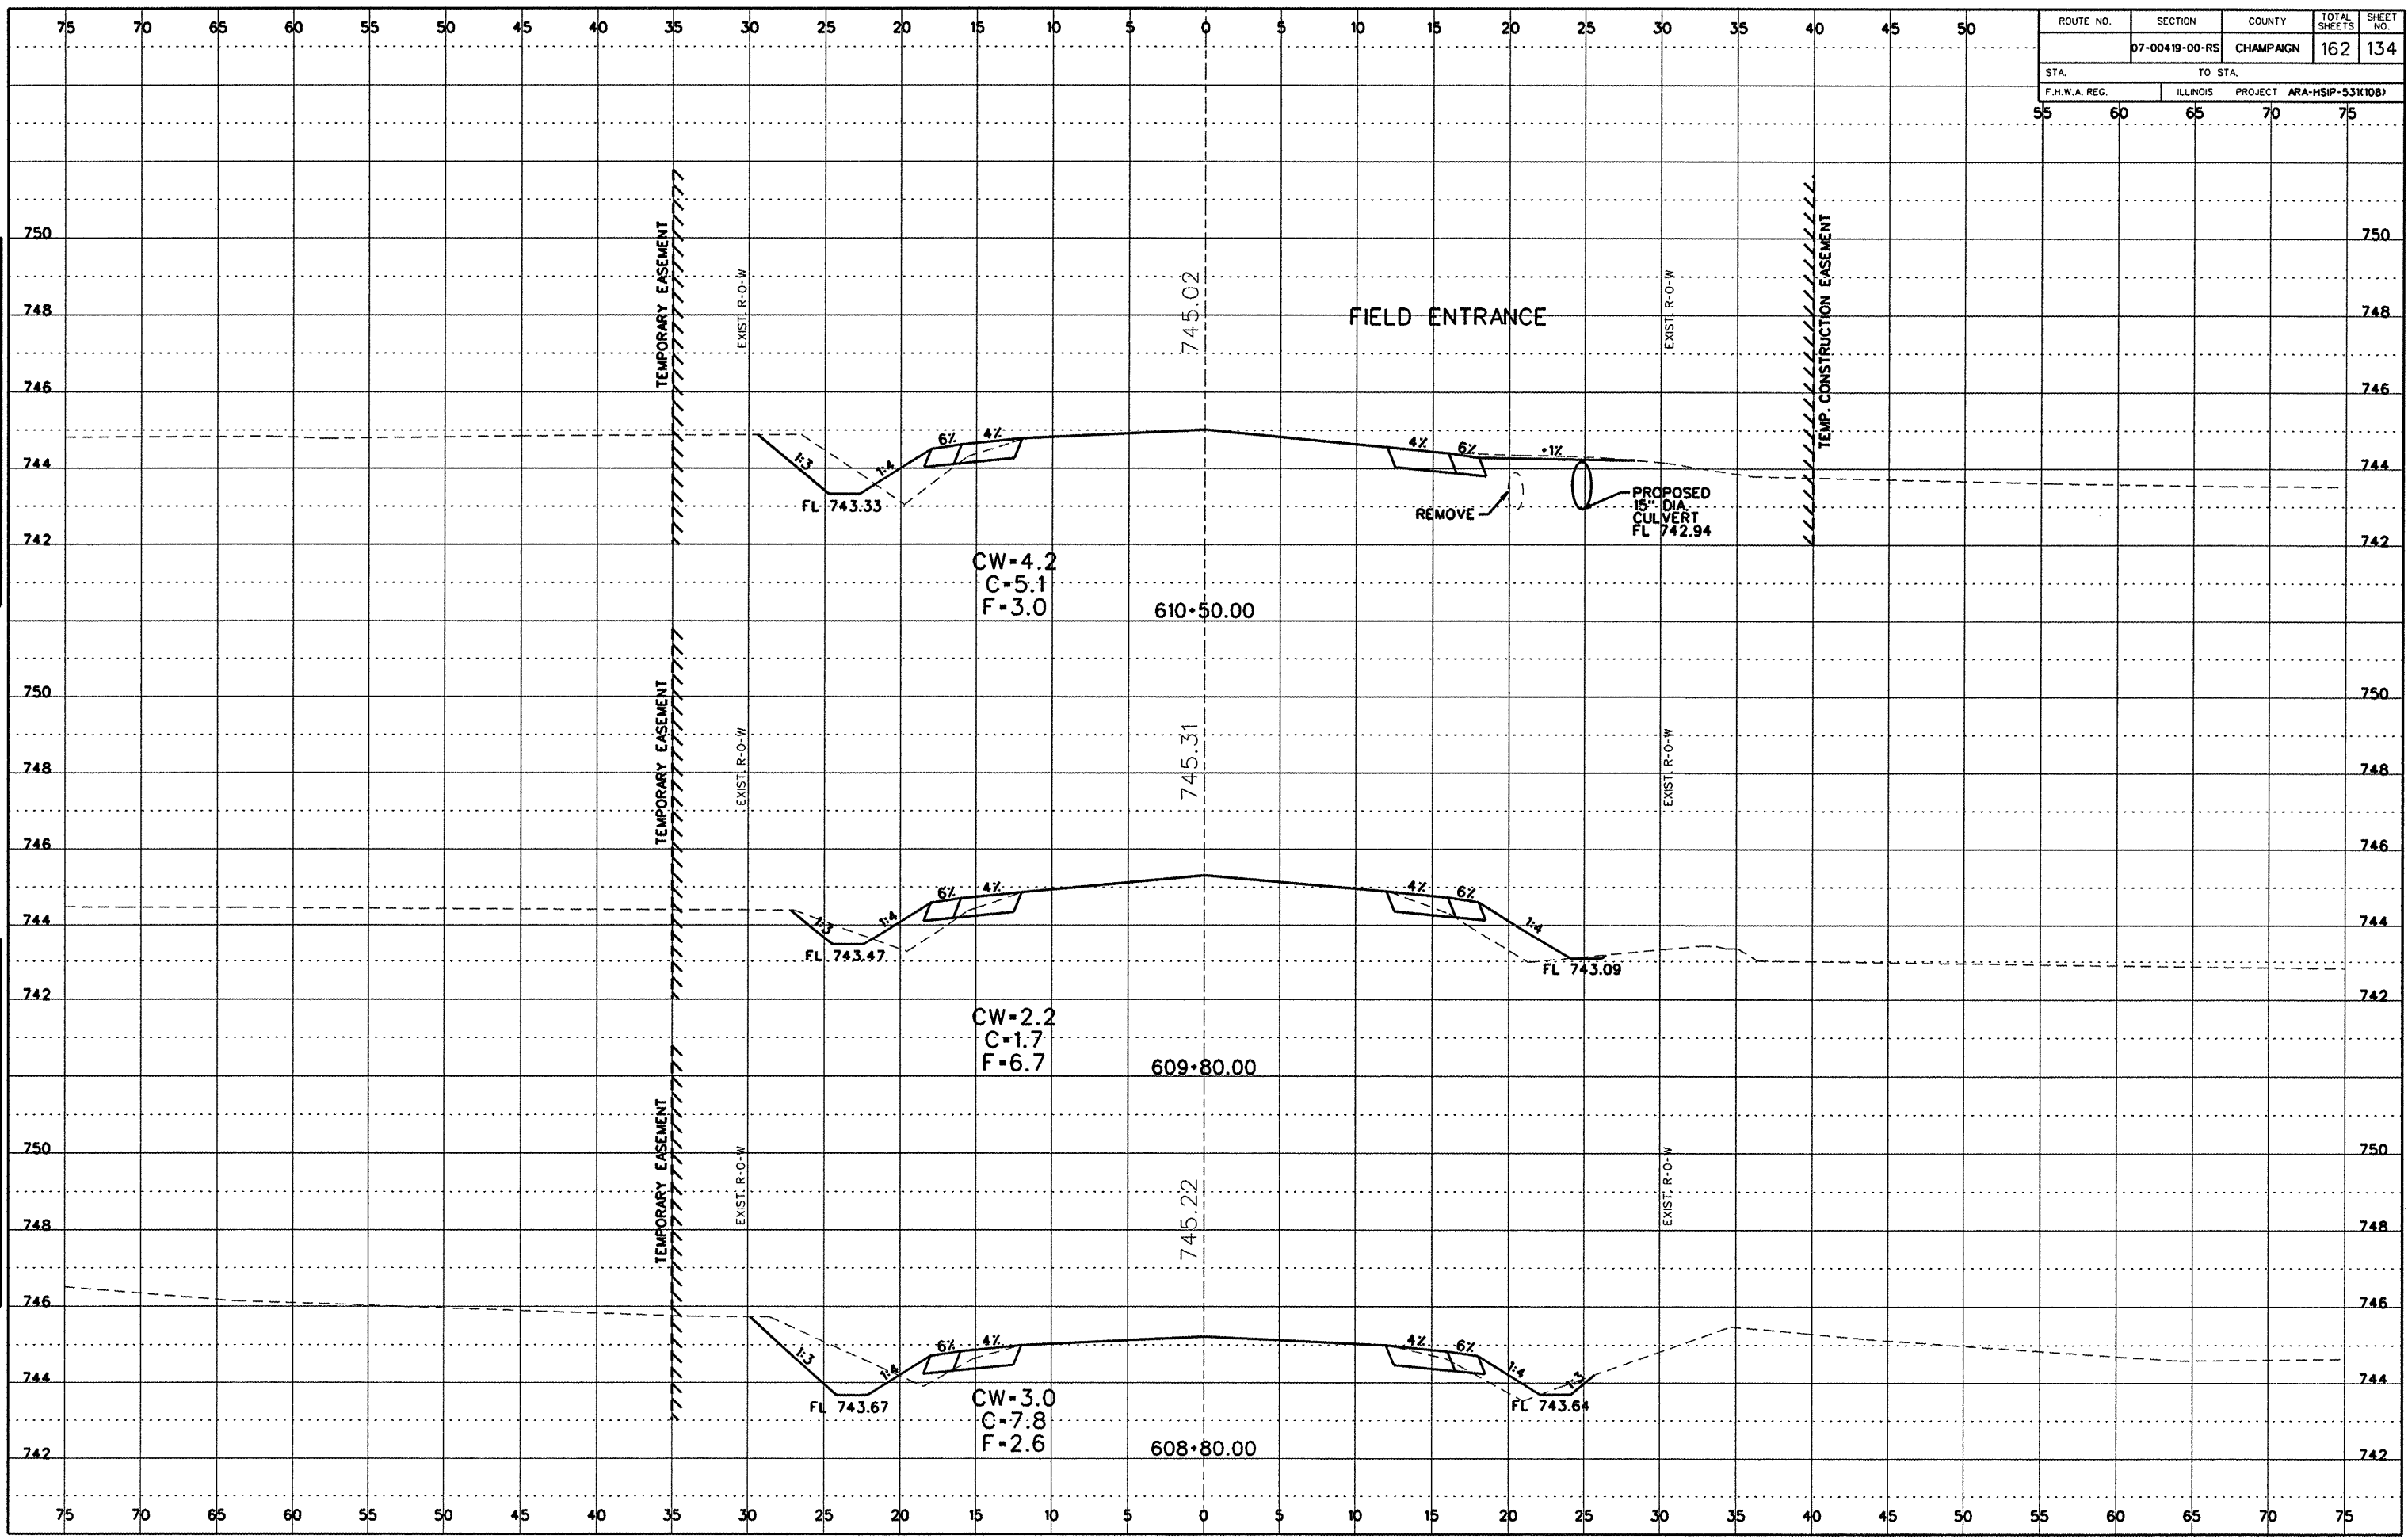

Cross Section Sheets (600E to Rt45).dgn 8/20/2009 12:49:00 PM