


ROUTE NO.	SECTION	COUNTY	TOTAL SHEETS	SHEET NO.
	07-00419-00-RS	CHAMPAIGN	162	139
STA.		TO STA.		
F.H.W.A. REG.		ILLINOIS PROJECT ARA-HSIP-53(K10B)		

DATE	
BY	
FINAL SURVEY	
NOTE BOOK NO.	
MARKS CHECKED	

DATE	
BY	
ORIGINAL SURVEY	
NOTE BOOK NO.	
MARKS CHECKED	

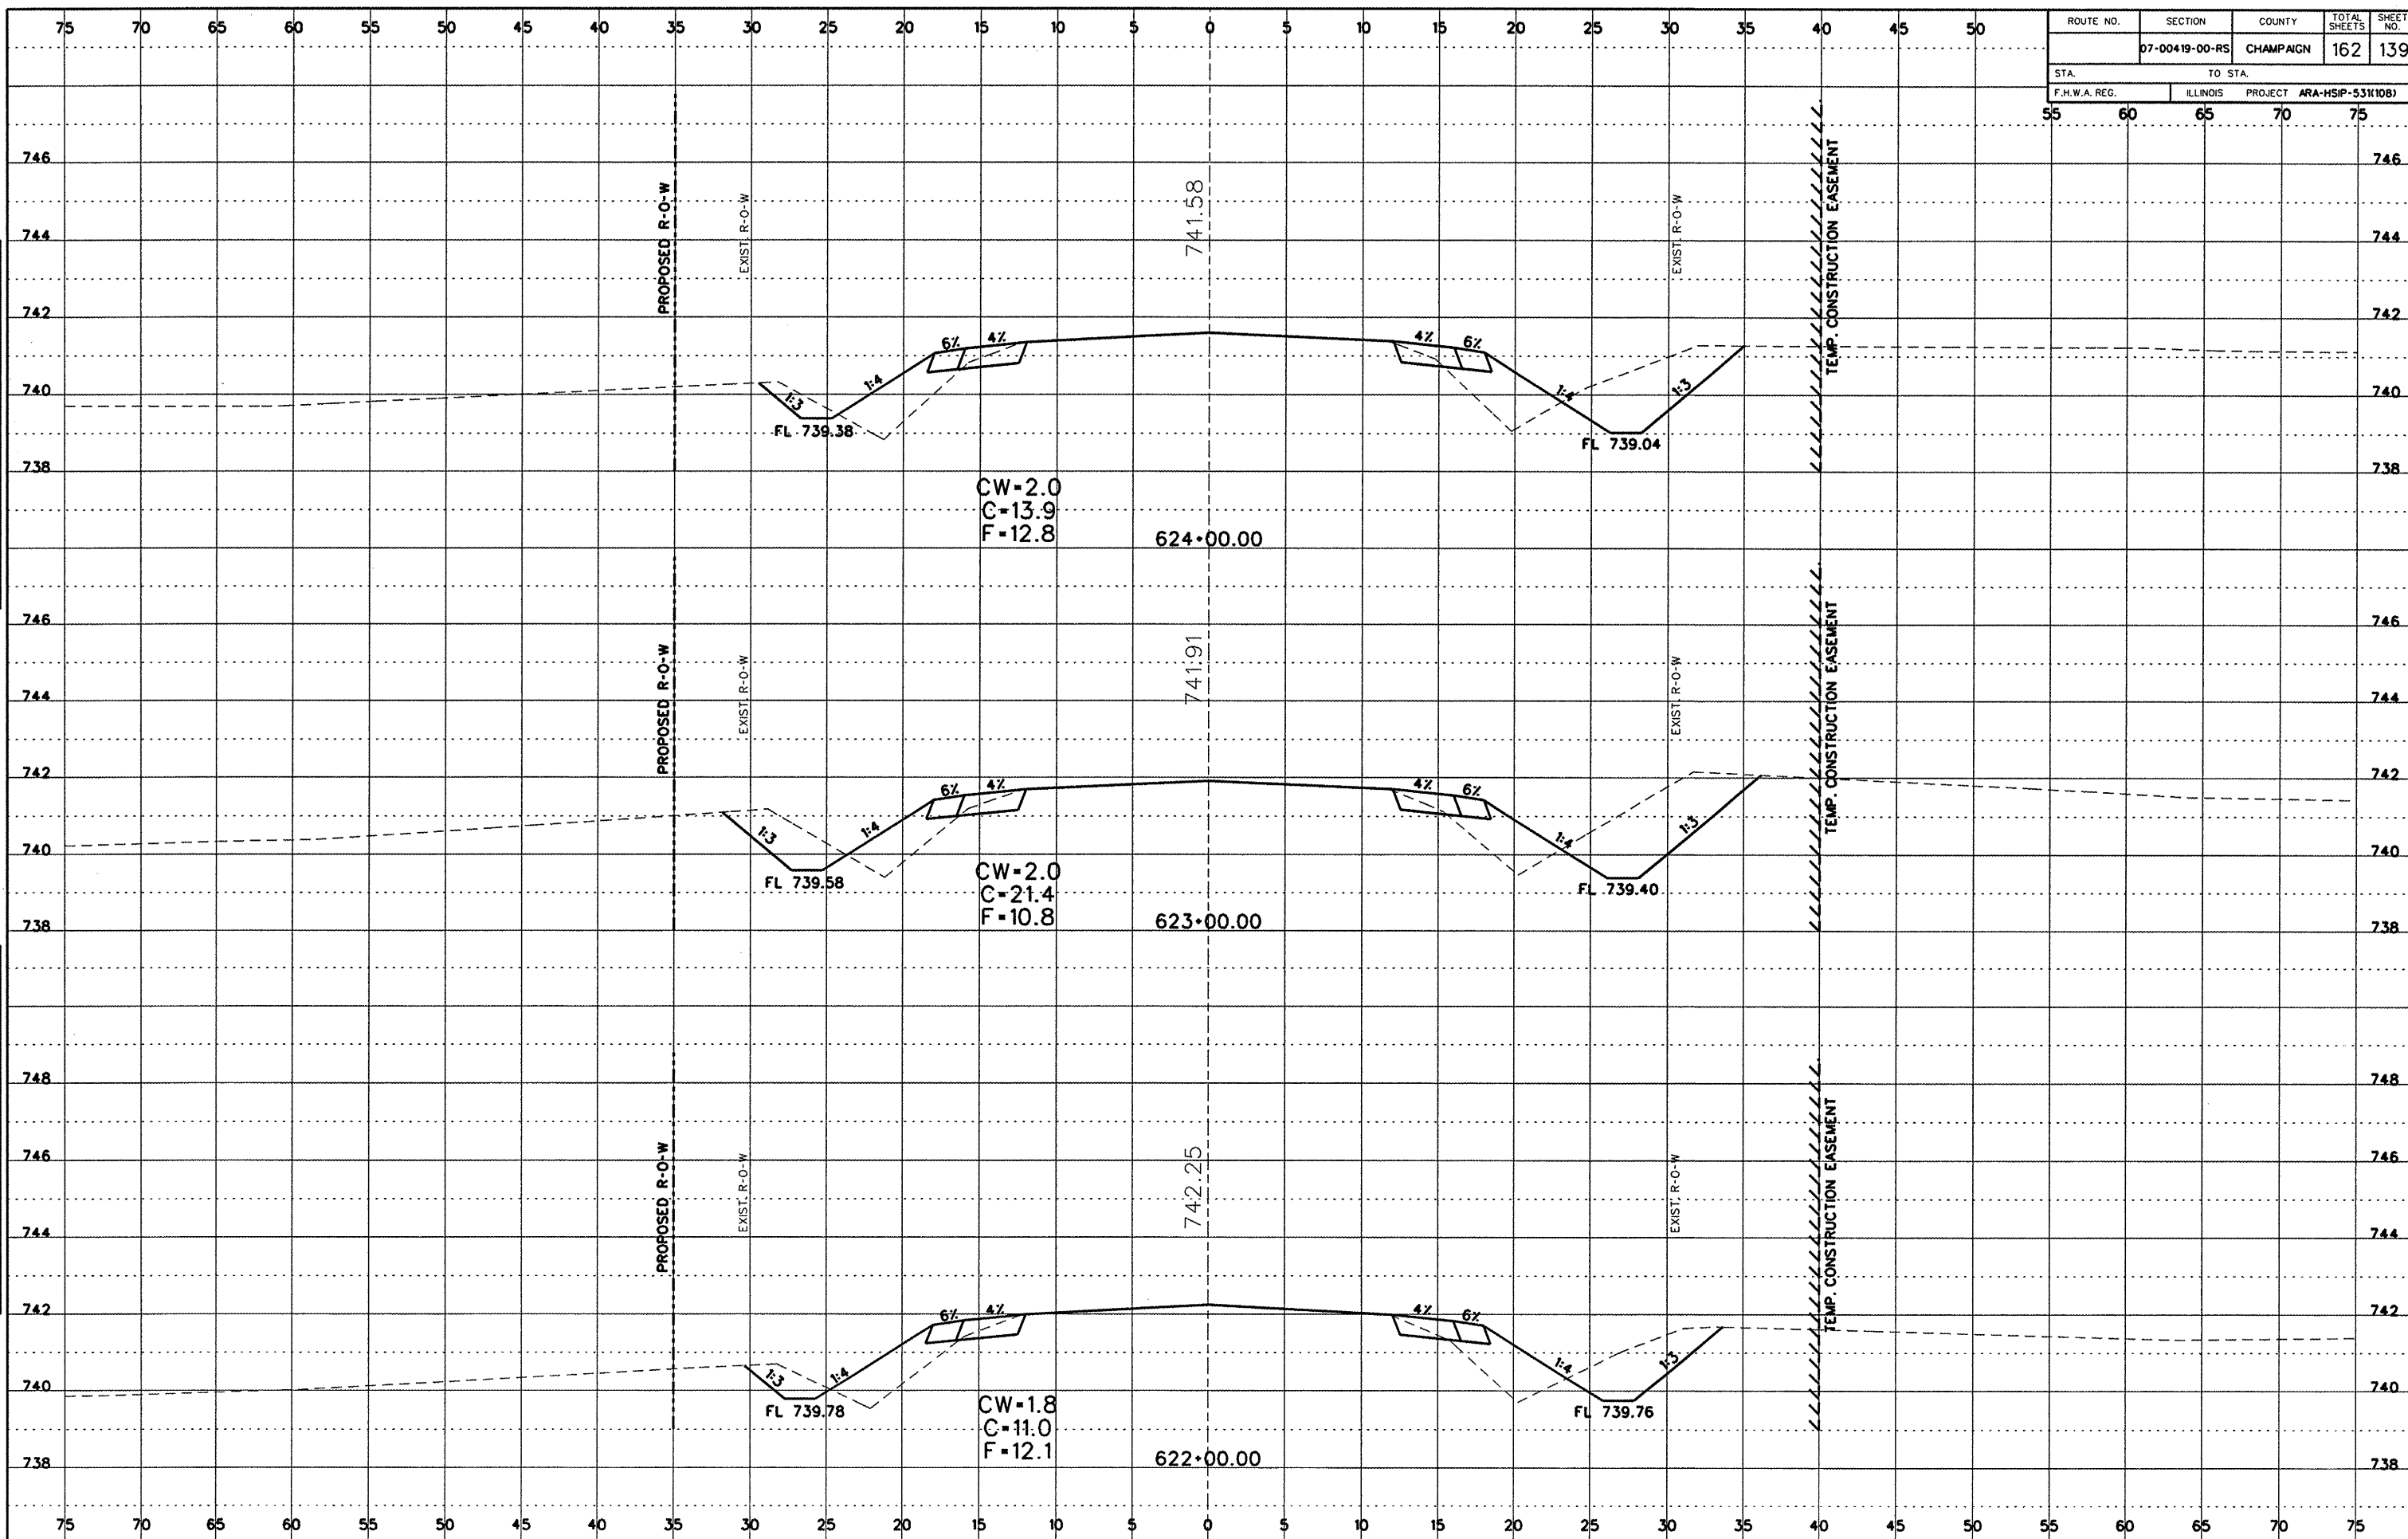

Cross Section Sheets (600E to Rt45).dgn 8/20/2009 12:51:19 PM