


ROUTE NO.	SECTION	COUNTY	TOTAL SHEETS	SHEET NO.
	07-00419-00-RS	CHAMPAIGN	162	141
STA.		TO STA.		
F.H.W.A. REG.	ILLINOIS	PROJECT	ARA-HSIP-531(10B)	
55	60	65	70	75

DATE
BY
REVISION
NO.
DATE
BY
REVISION
NO.
DATE
BY
REVISION
NO.
DATE
BY
REVISION
NO.
DATE
BY
REVISION
NO.
DATE
BY
REVISION
NO.

DATE
BY
REVISION
NO.
DATE
BY
REVISION
NO.
DATE
BY
REVISION
NO.
DATE
BY
REVISION
NO.
DATE
BY
REVISION
NO.
DATE
BY
REVISION
NO.

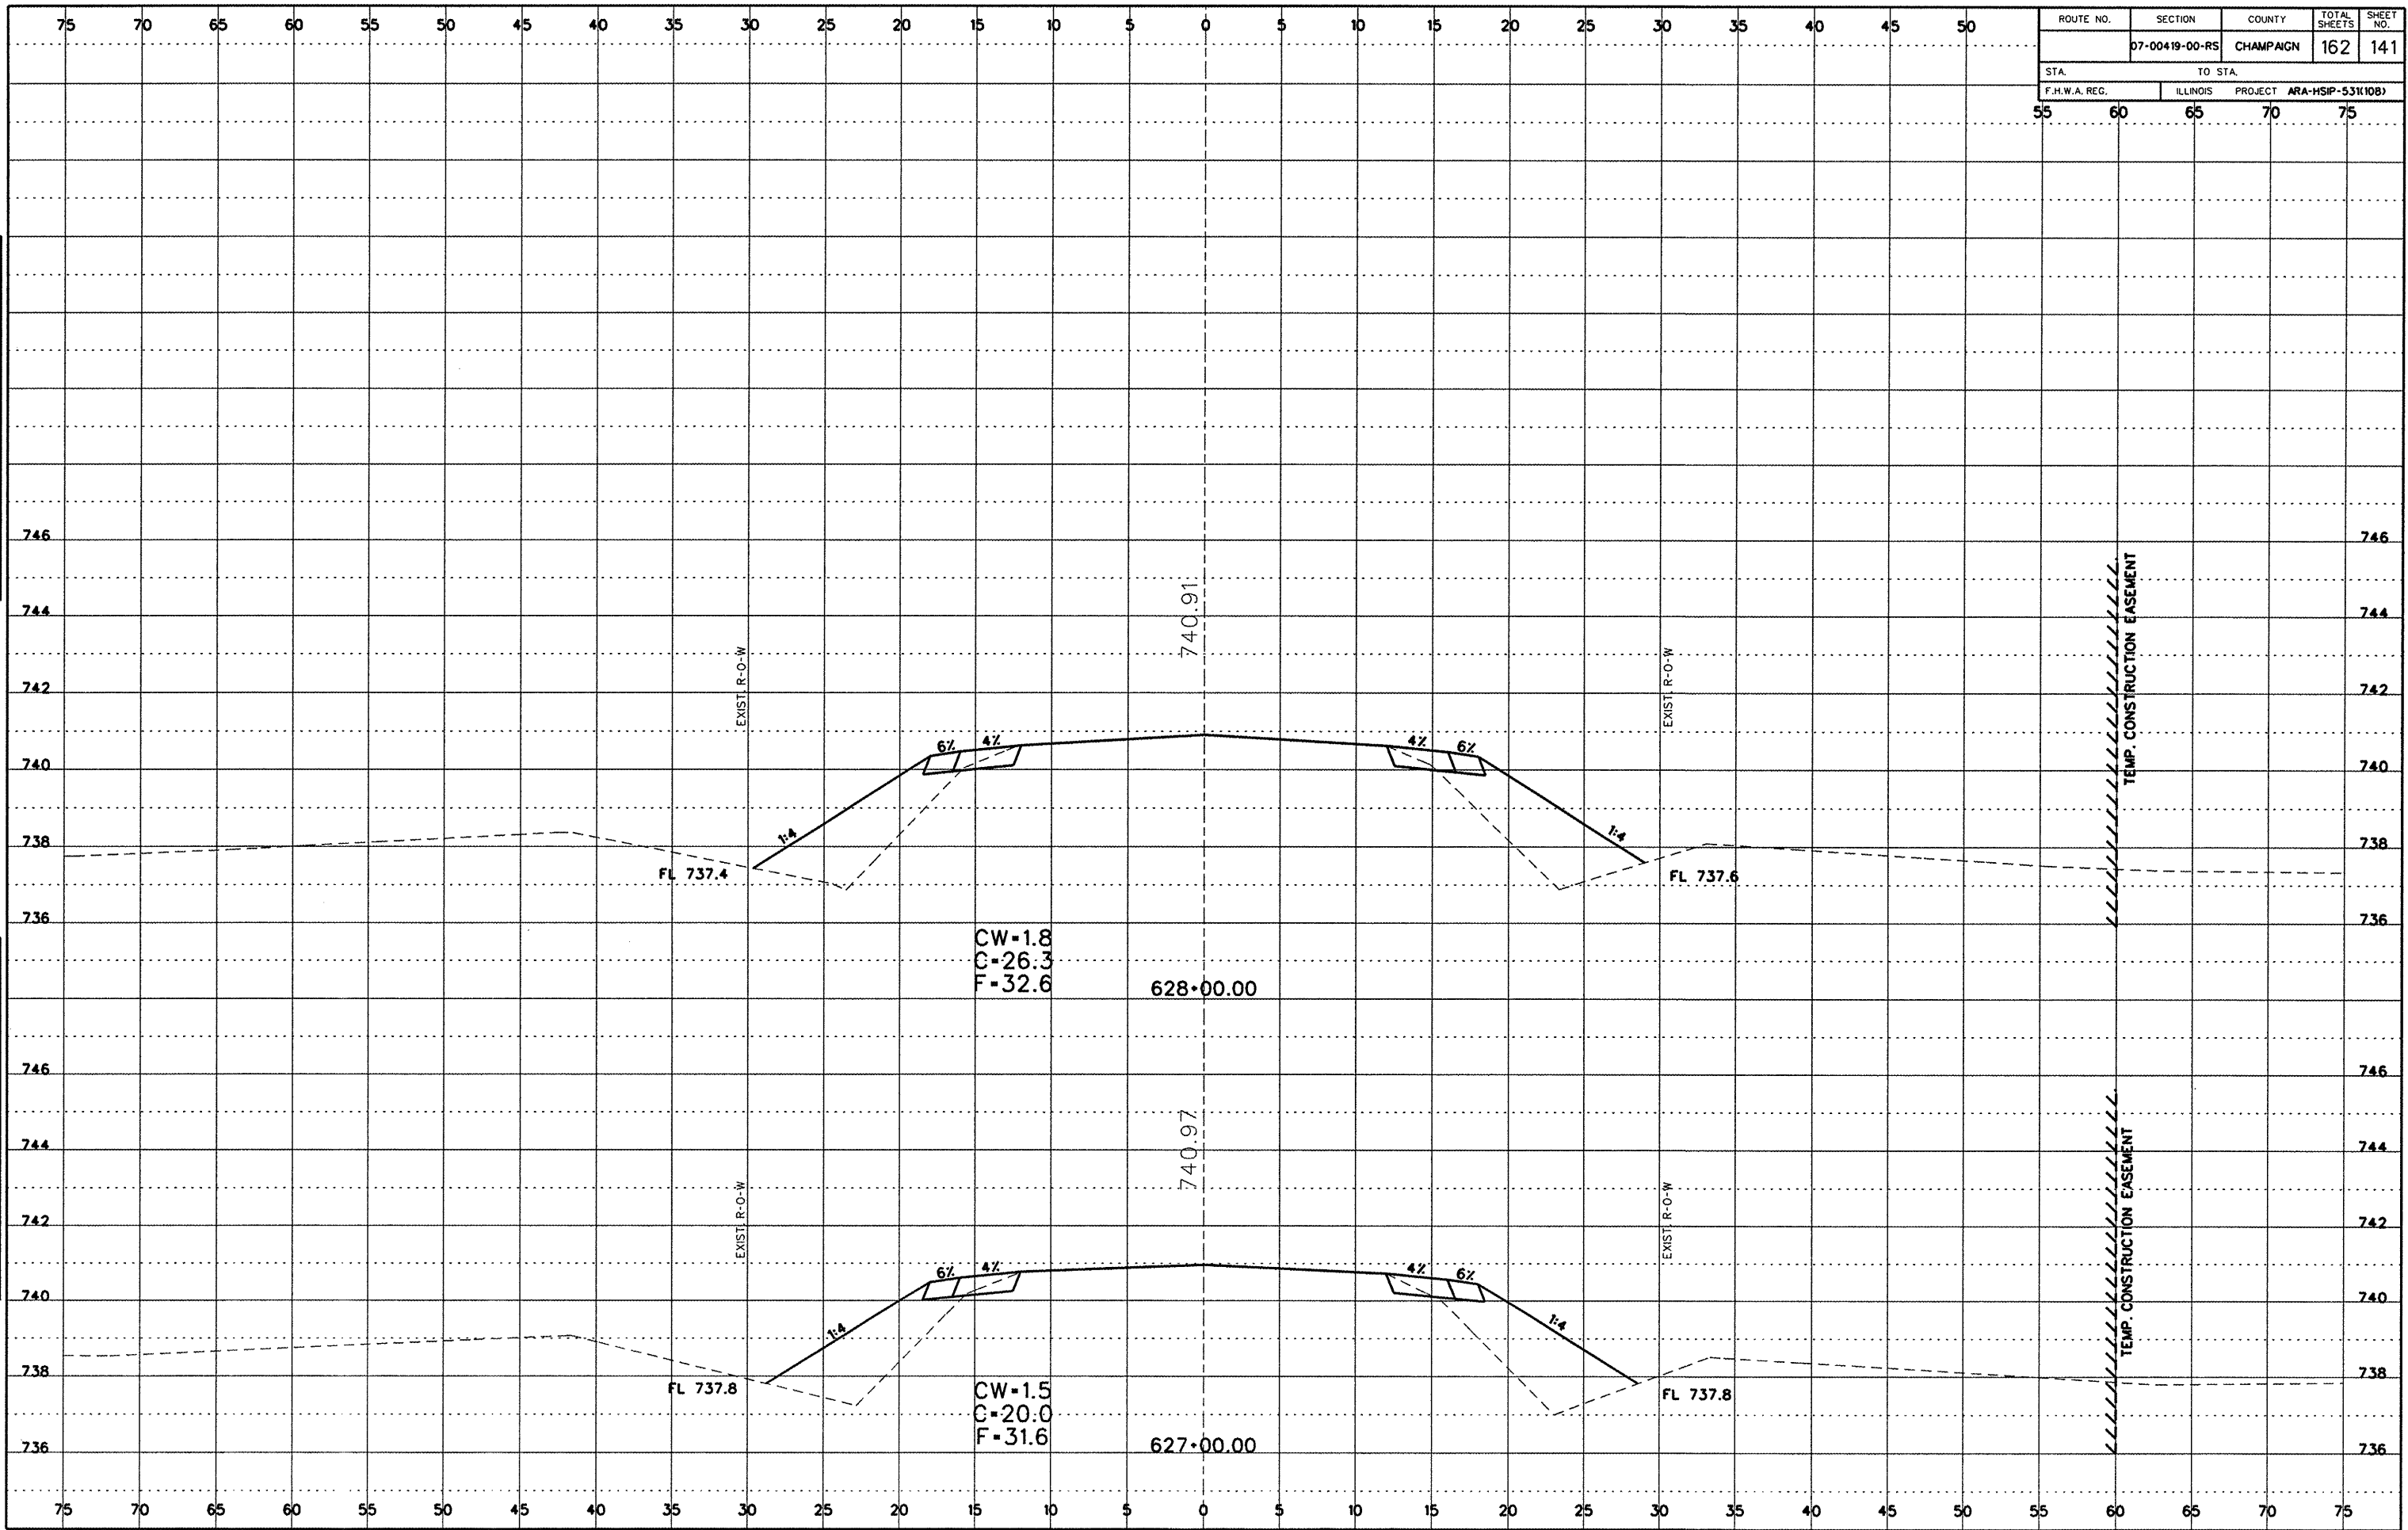

Cross Section Sheets (600E to Rt45).dgn 8/20/2009 12:51:36 PM