

ROUTE NO.	SECTION	COUNTY	TOTAL SHEETS	SHEET NO.
	07-00419-00-RS	CHAMPAIGN	162	143
STA.	TO STA.			
F.H.W.A. REG.	ILLINOIS	PROJECT	ARA-HSIP-53(10B)	

DATE: _____ BY: _____

FINAL SURVEY: _____

NOTE BOOK NO.: _____


AREAS CHECKED: _____

DATE: _____ BY: _____

ORIGINAL SURVEY: _____

NOTE BOOK NO.: _____

AREAS CHECKED: _____

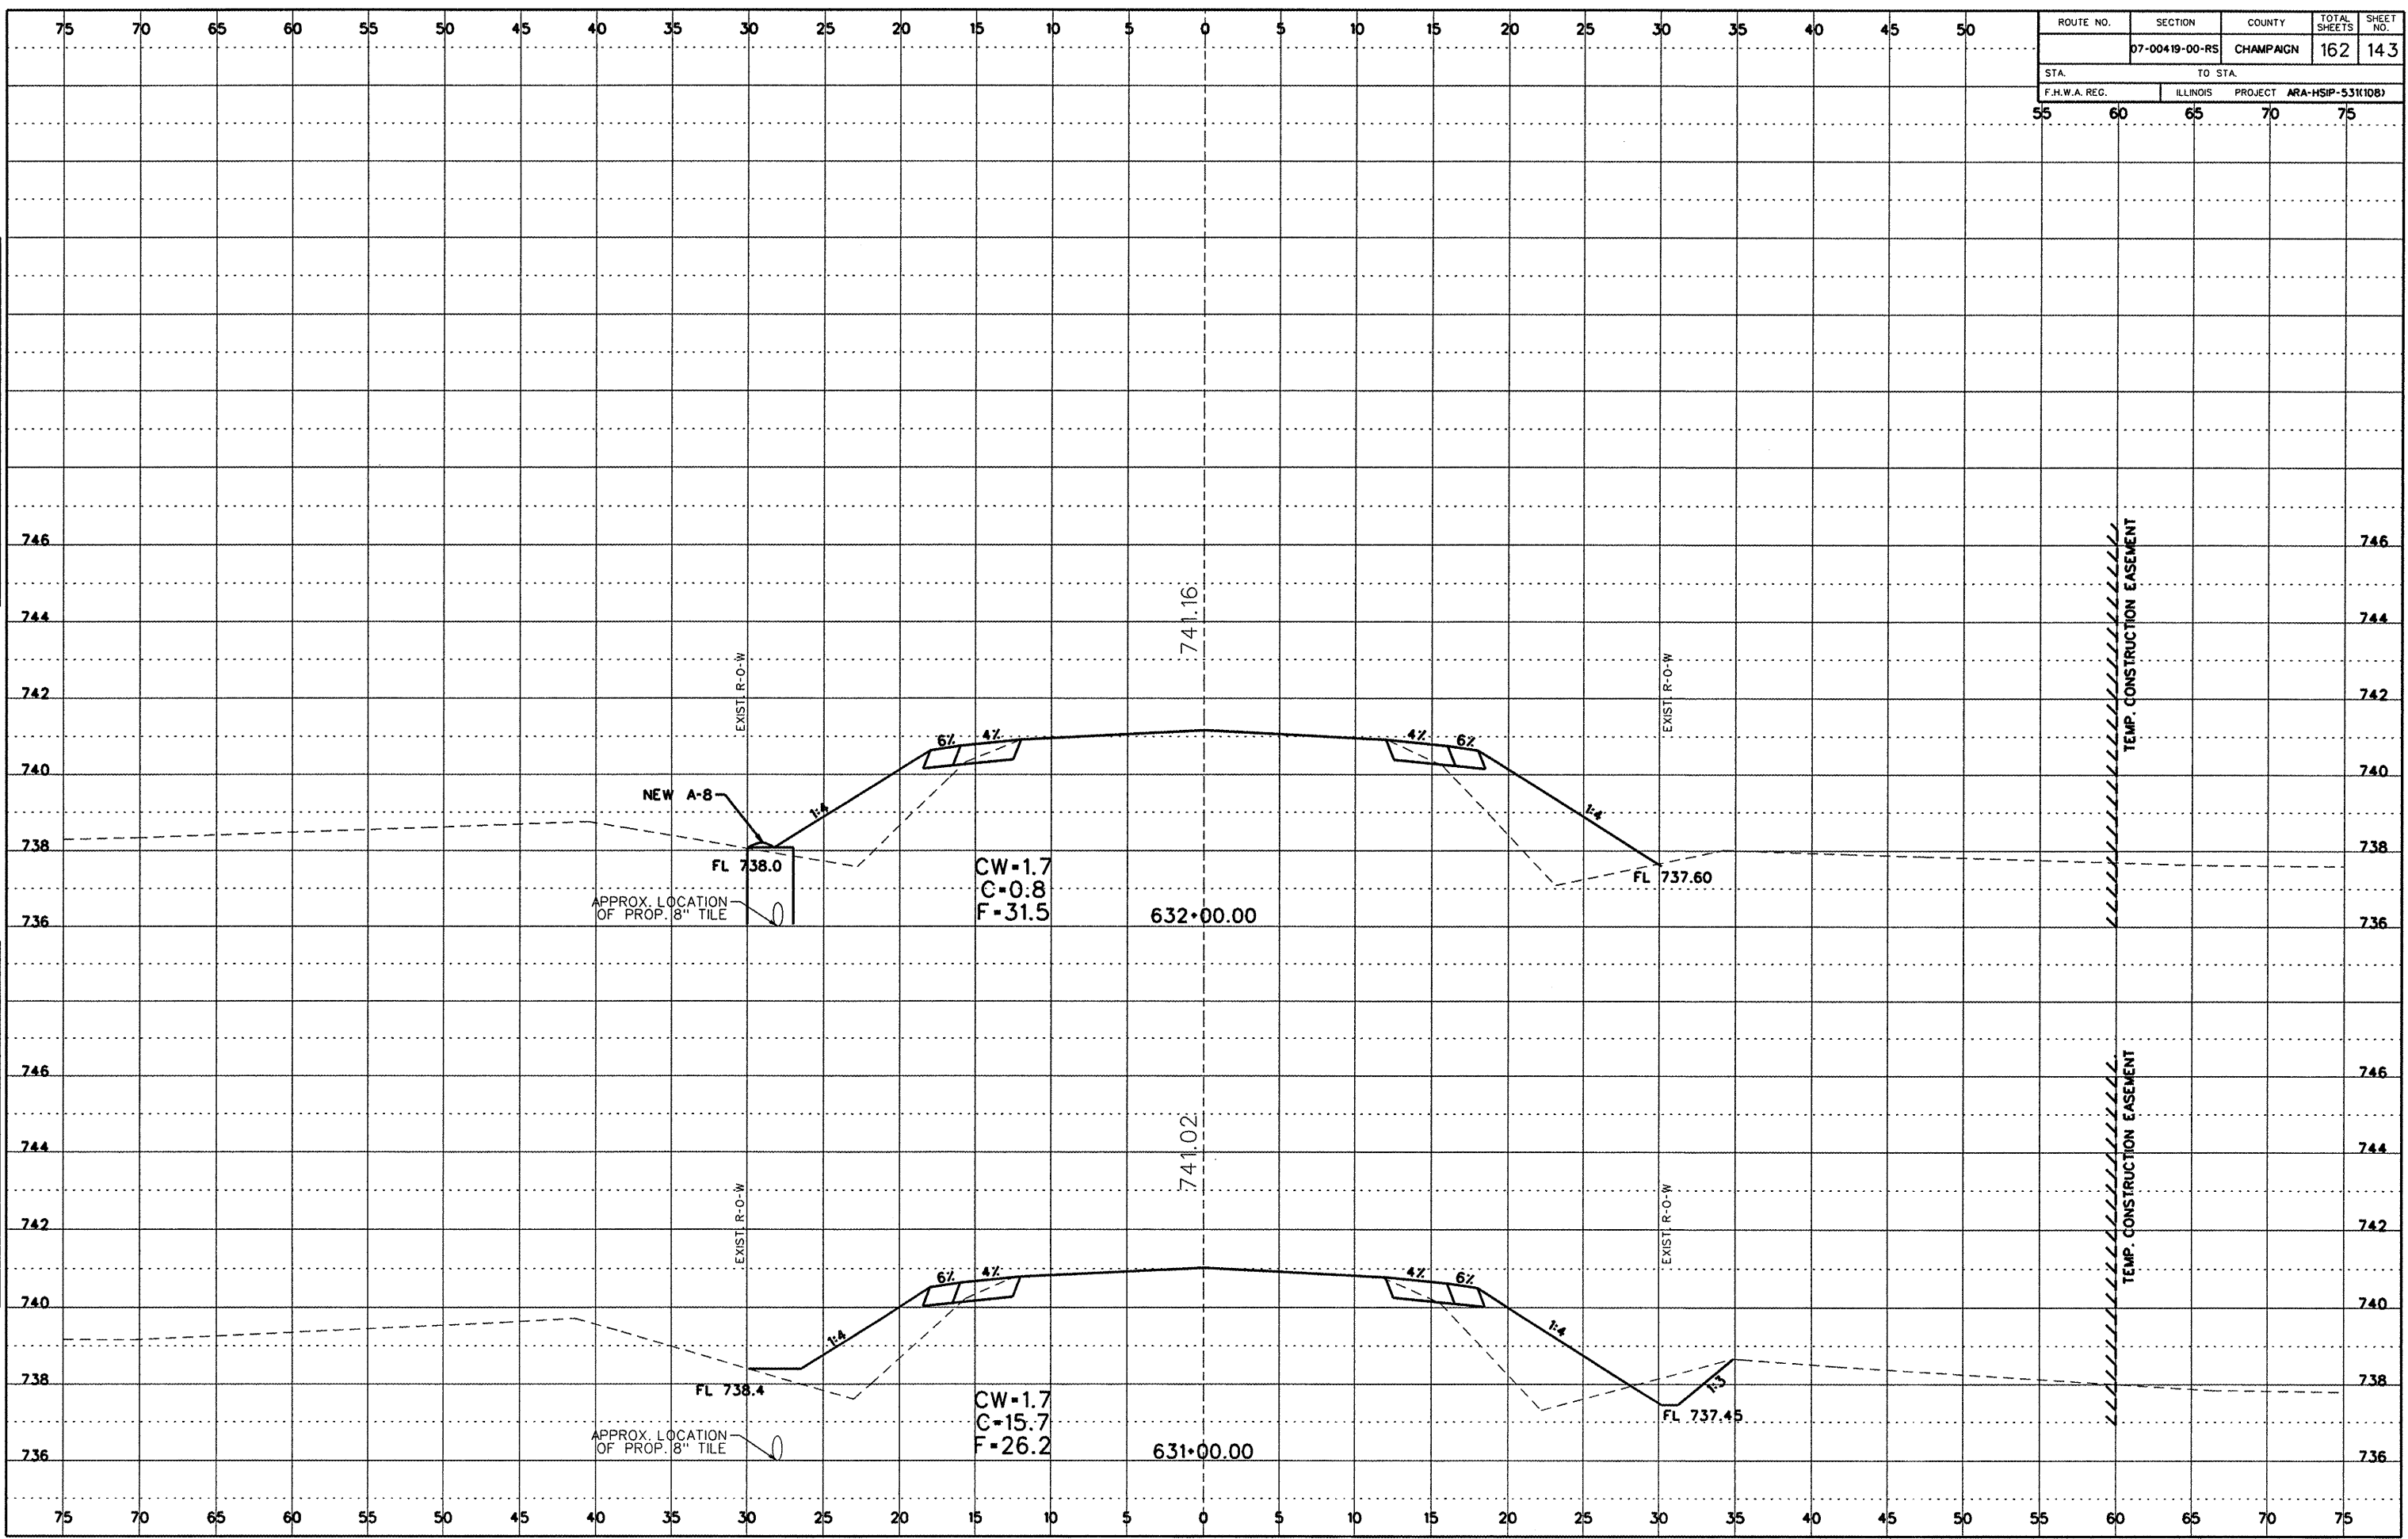

Cross Section Sheets (600E to Rt45).dgn 8/20/2009 12:51:59 PM