


ROUTE NO.	SECTION	COUNTY	TOTAL SHEETS	SHEET NO.
	07-00419-00-RS	CHAMPAIGN	162	145
STA.		TO STA.		
F.H.W.A. REG.	ILLINOIS	PROJECT	ARA-HSIP-531(108)	
55	60	65	70	75

DATE \_\_\_\_\_  
 BY \_\_\_\_\_  
 CHECKED \_\_\_\_\_  
 DATE \_\_\_\_\_  
 BY \_\_\_\_\_  
 CHECKED \_\_\_\_\_

DATE \_\_\_\_\_  
 BY \_\_\_\_\_  
 CHECKED \_\_\_\_\_

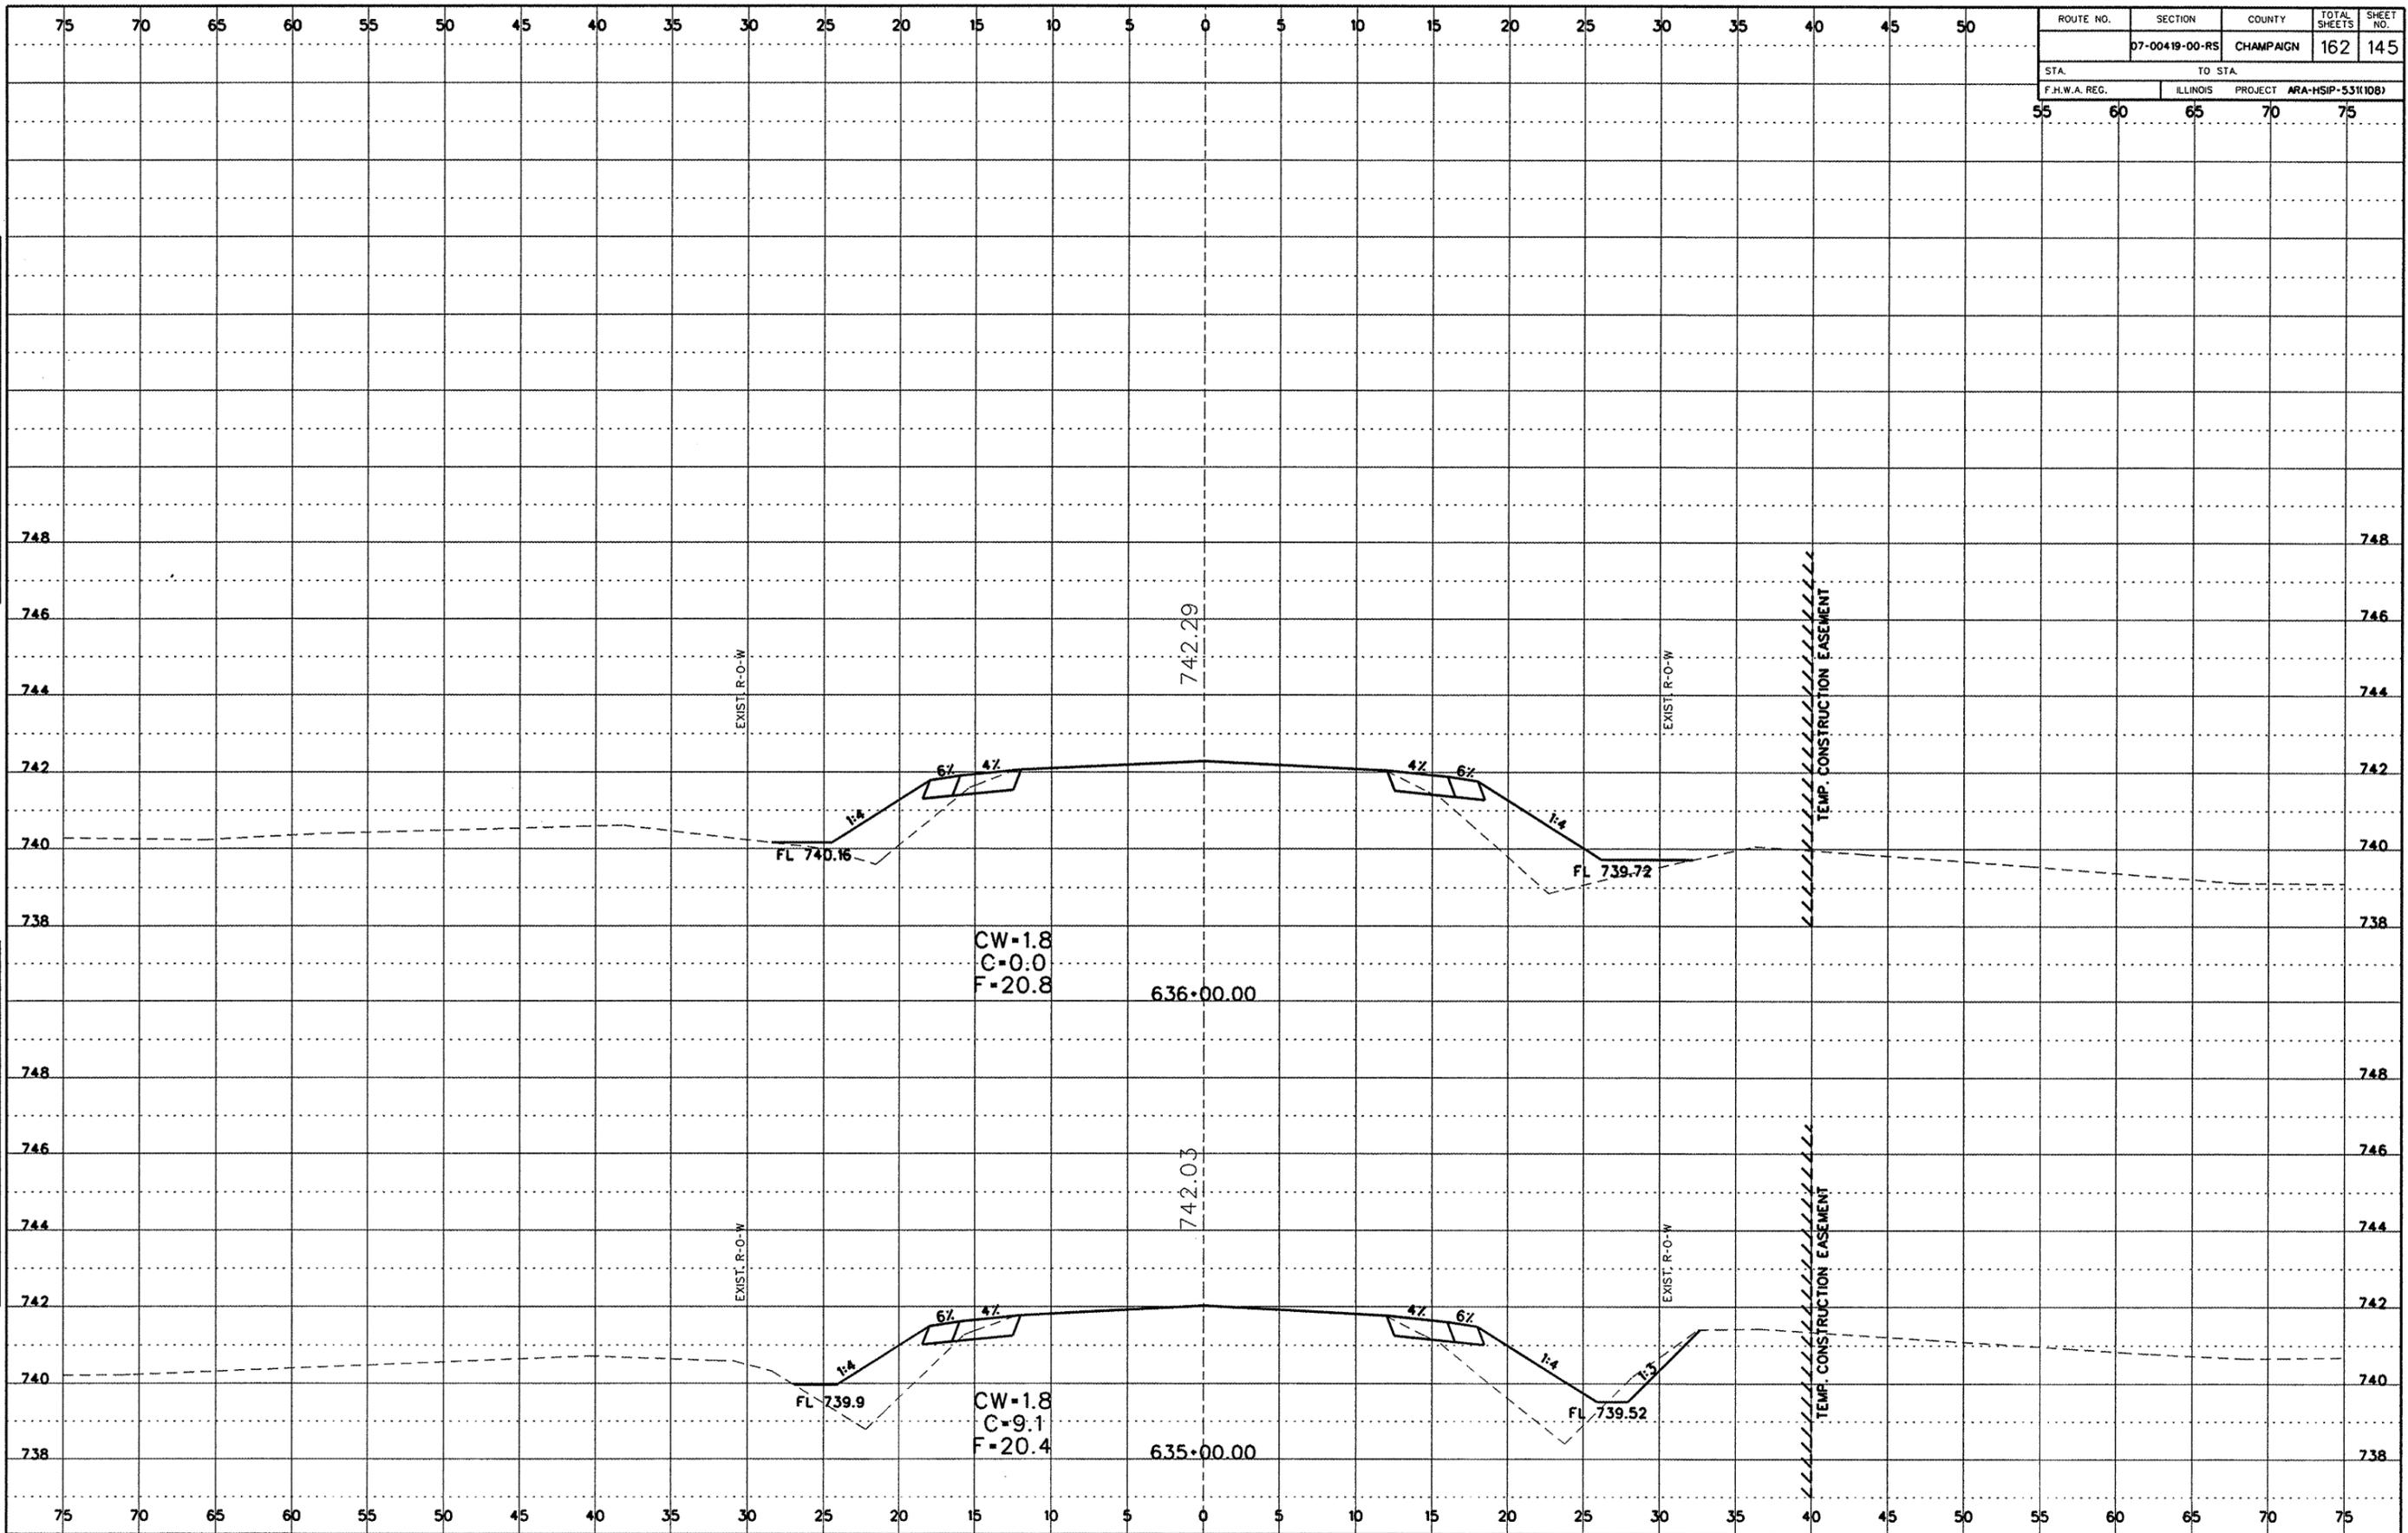

Cross Section Sheets (600E to Rt45).dgn 8/20/2009 12:52:19 PM