


ROUTE NO.	SECTION	COUNTY	TOTAL SHEETS	SHEET NO.
	07-00419-00-RS	CHAMPAIGN	162	148
STA.	TO STA.		750	
F.H.W.A. REG.	ILLINOIS	PROJECT	ARA-HSP-531108	

FINAL SURVEY  
 SERVICE: \_\_\_\_\_  
 PLOT: \_\_\_\_\_  
 DATE: \_\_\_\_\_  
 NO. \_\_\_\_\_

ORIGINAL SURVEY  
 SERVICE: \_\_\_\_\_  
 PLOT: \_\_\_\_\_  
 DATE: \_\_\_\_\_  
 NO. \_\_\_\_\_

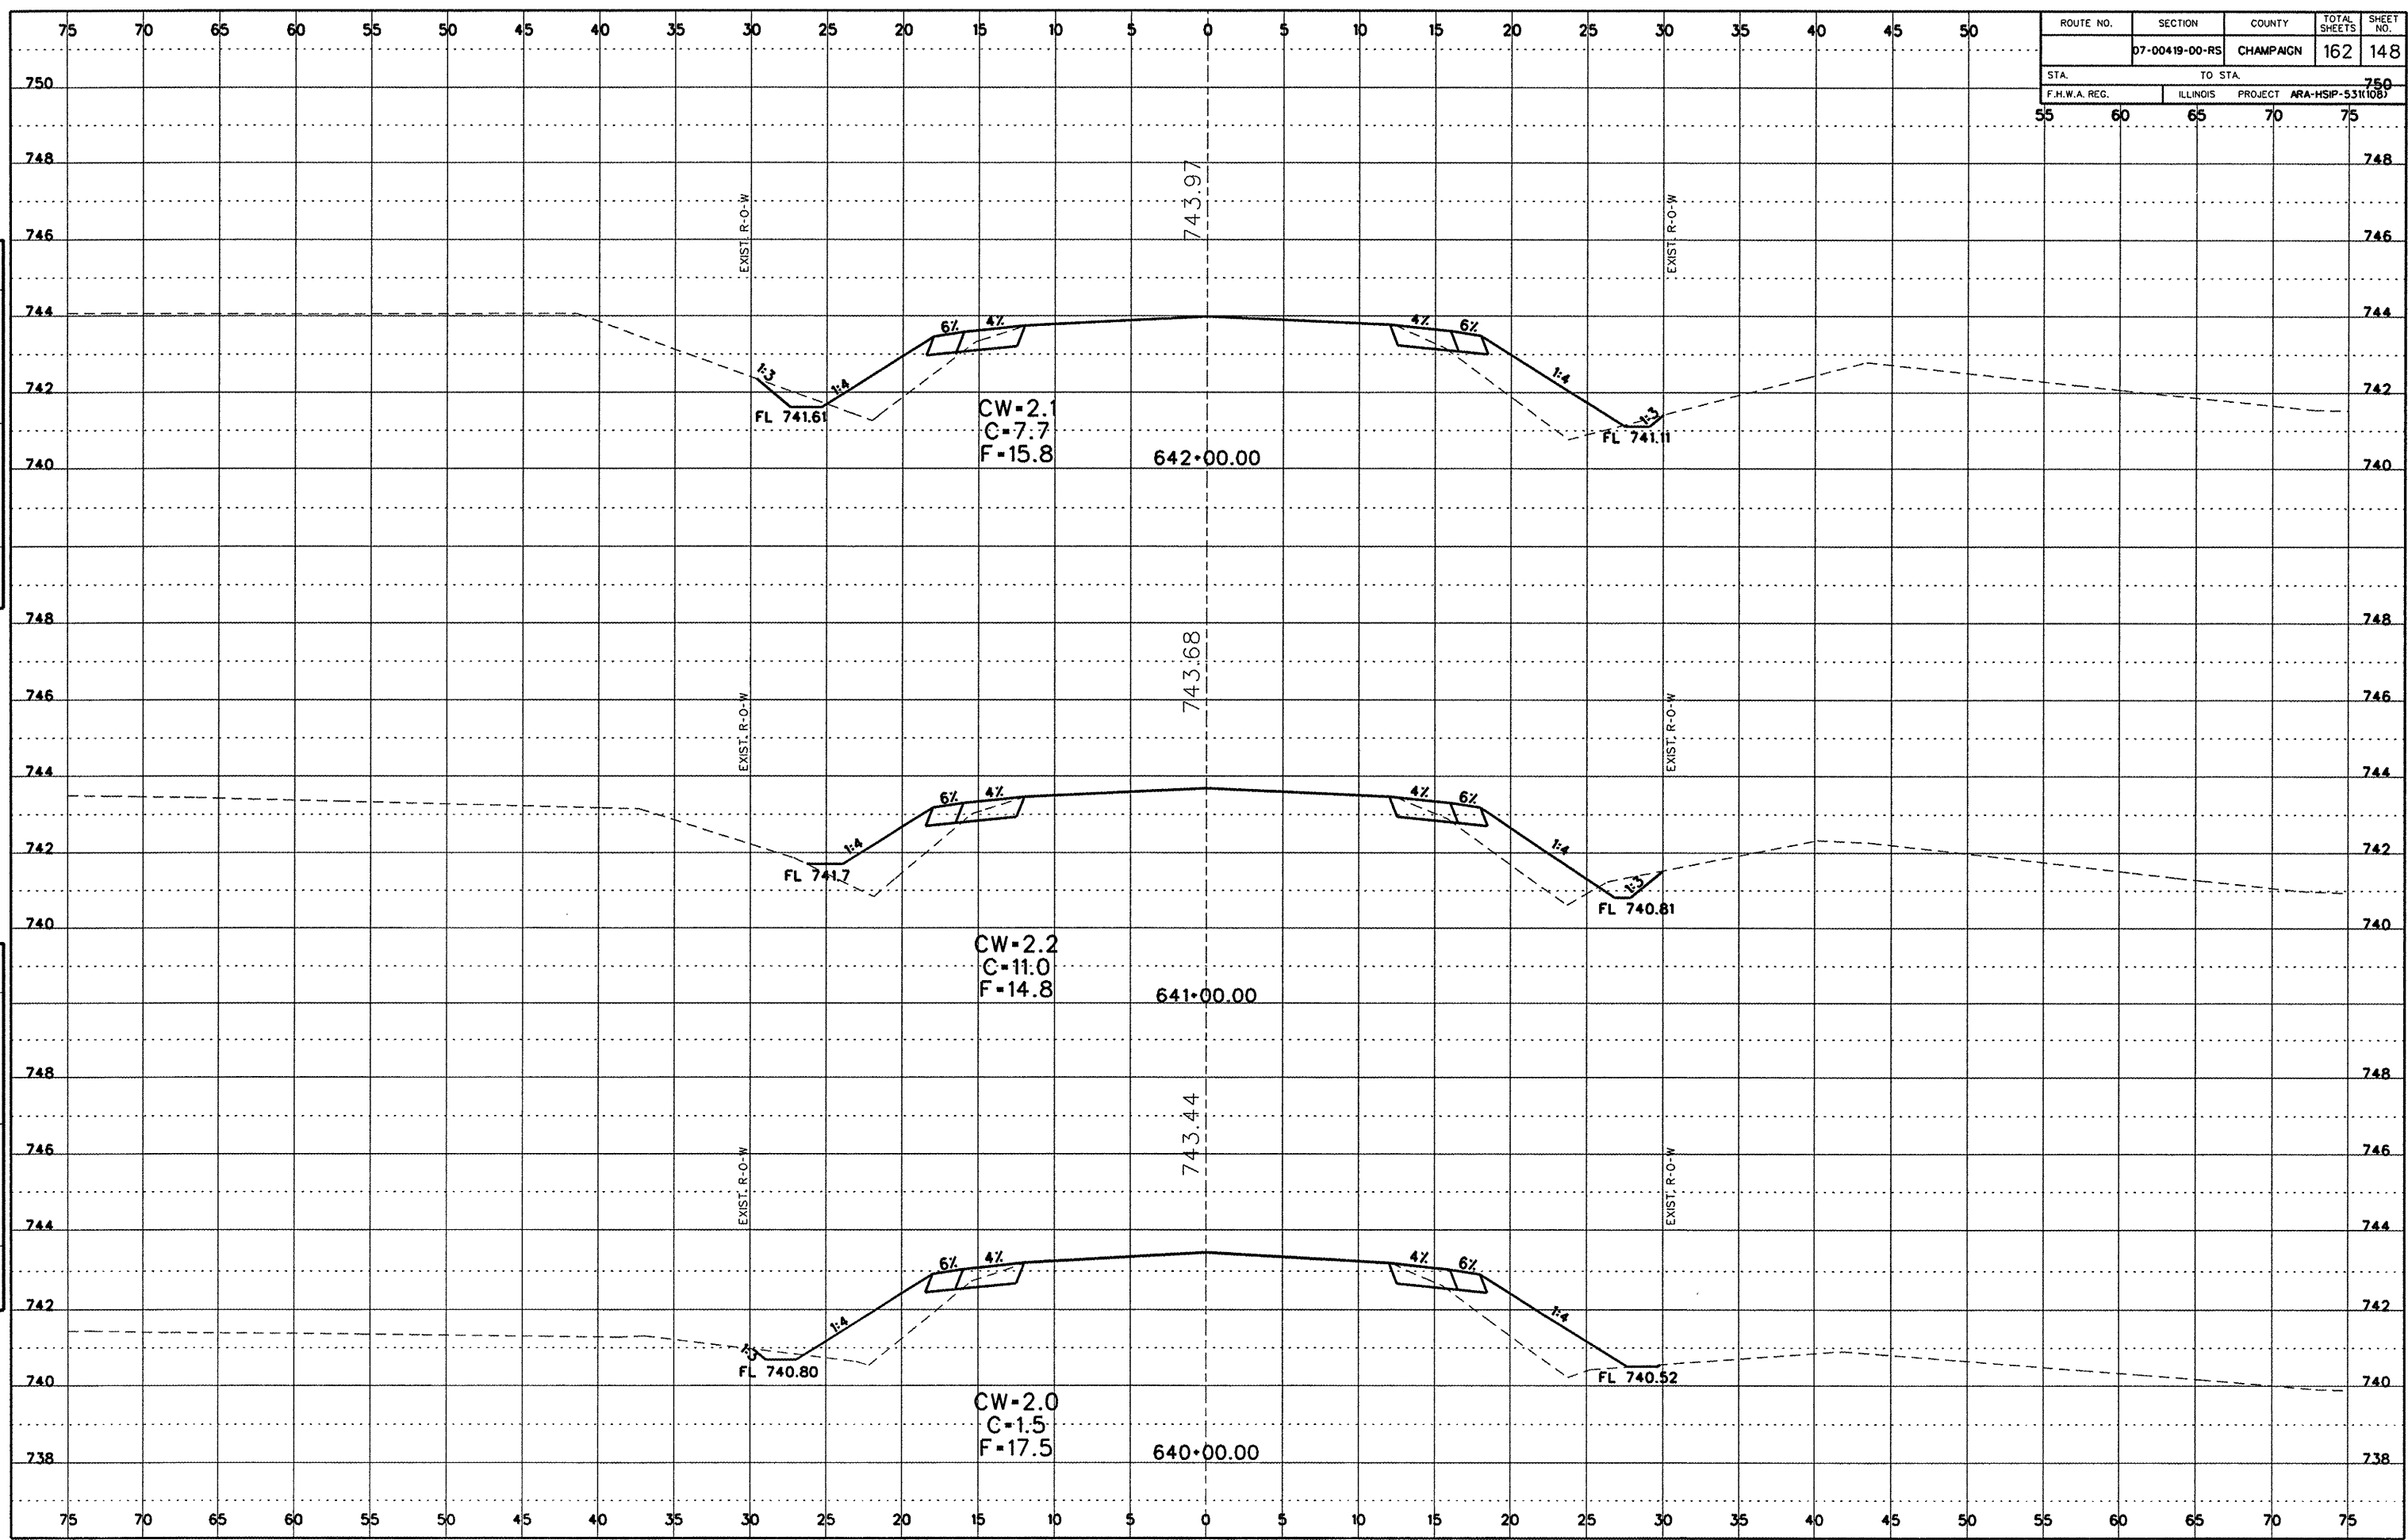

Cross Section Sheets (600E to R45).dgn 8/20/2009 12:52:43 PM