


ROUTE NO.	SECTION	COUNTY	TOTAL SHEETS	SHEET NO.
	07-00419-00-RS	CHAMPAIGN	162	153
STA.		TO STA.		
F.H.W.A. REG.		ILLINOIS PROJECT ARA-HSP-531(108)		

FINAL SURVEY

DATE	BY
PROJECT	
NOTE BOOK NO.	
DATE CHECKED	

ORIGINAL SURVEY

DATE	BY
PROJECT	
NOTE BOOK NO.	
DATE CHECKED	

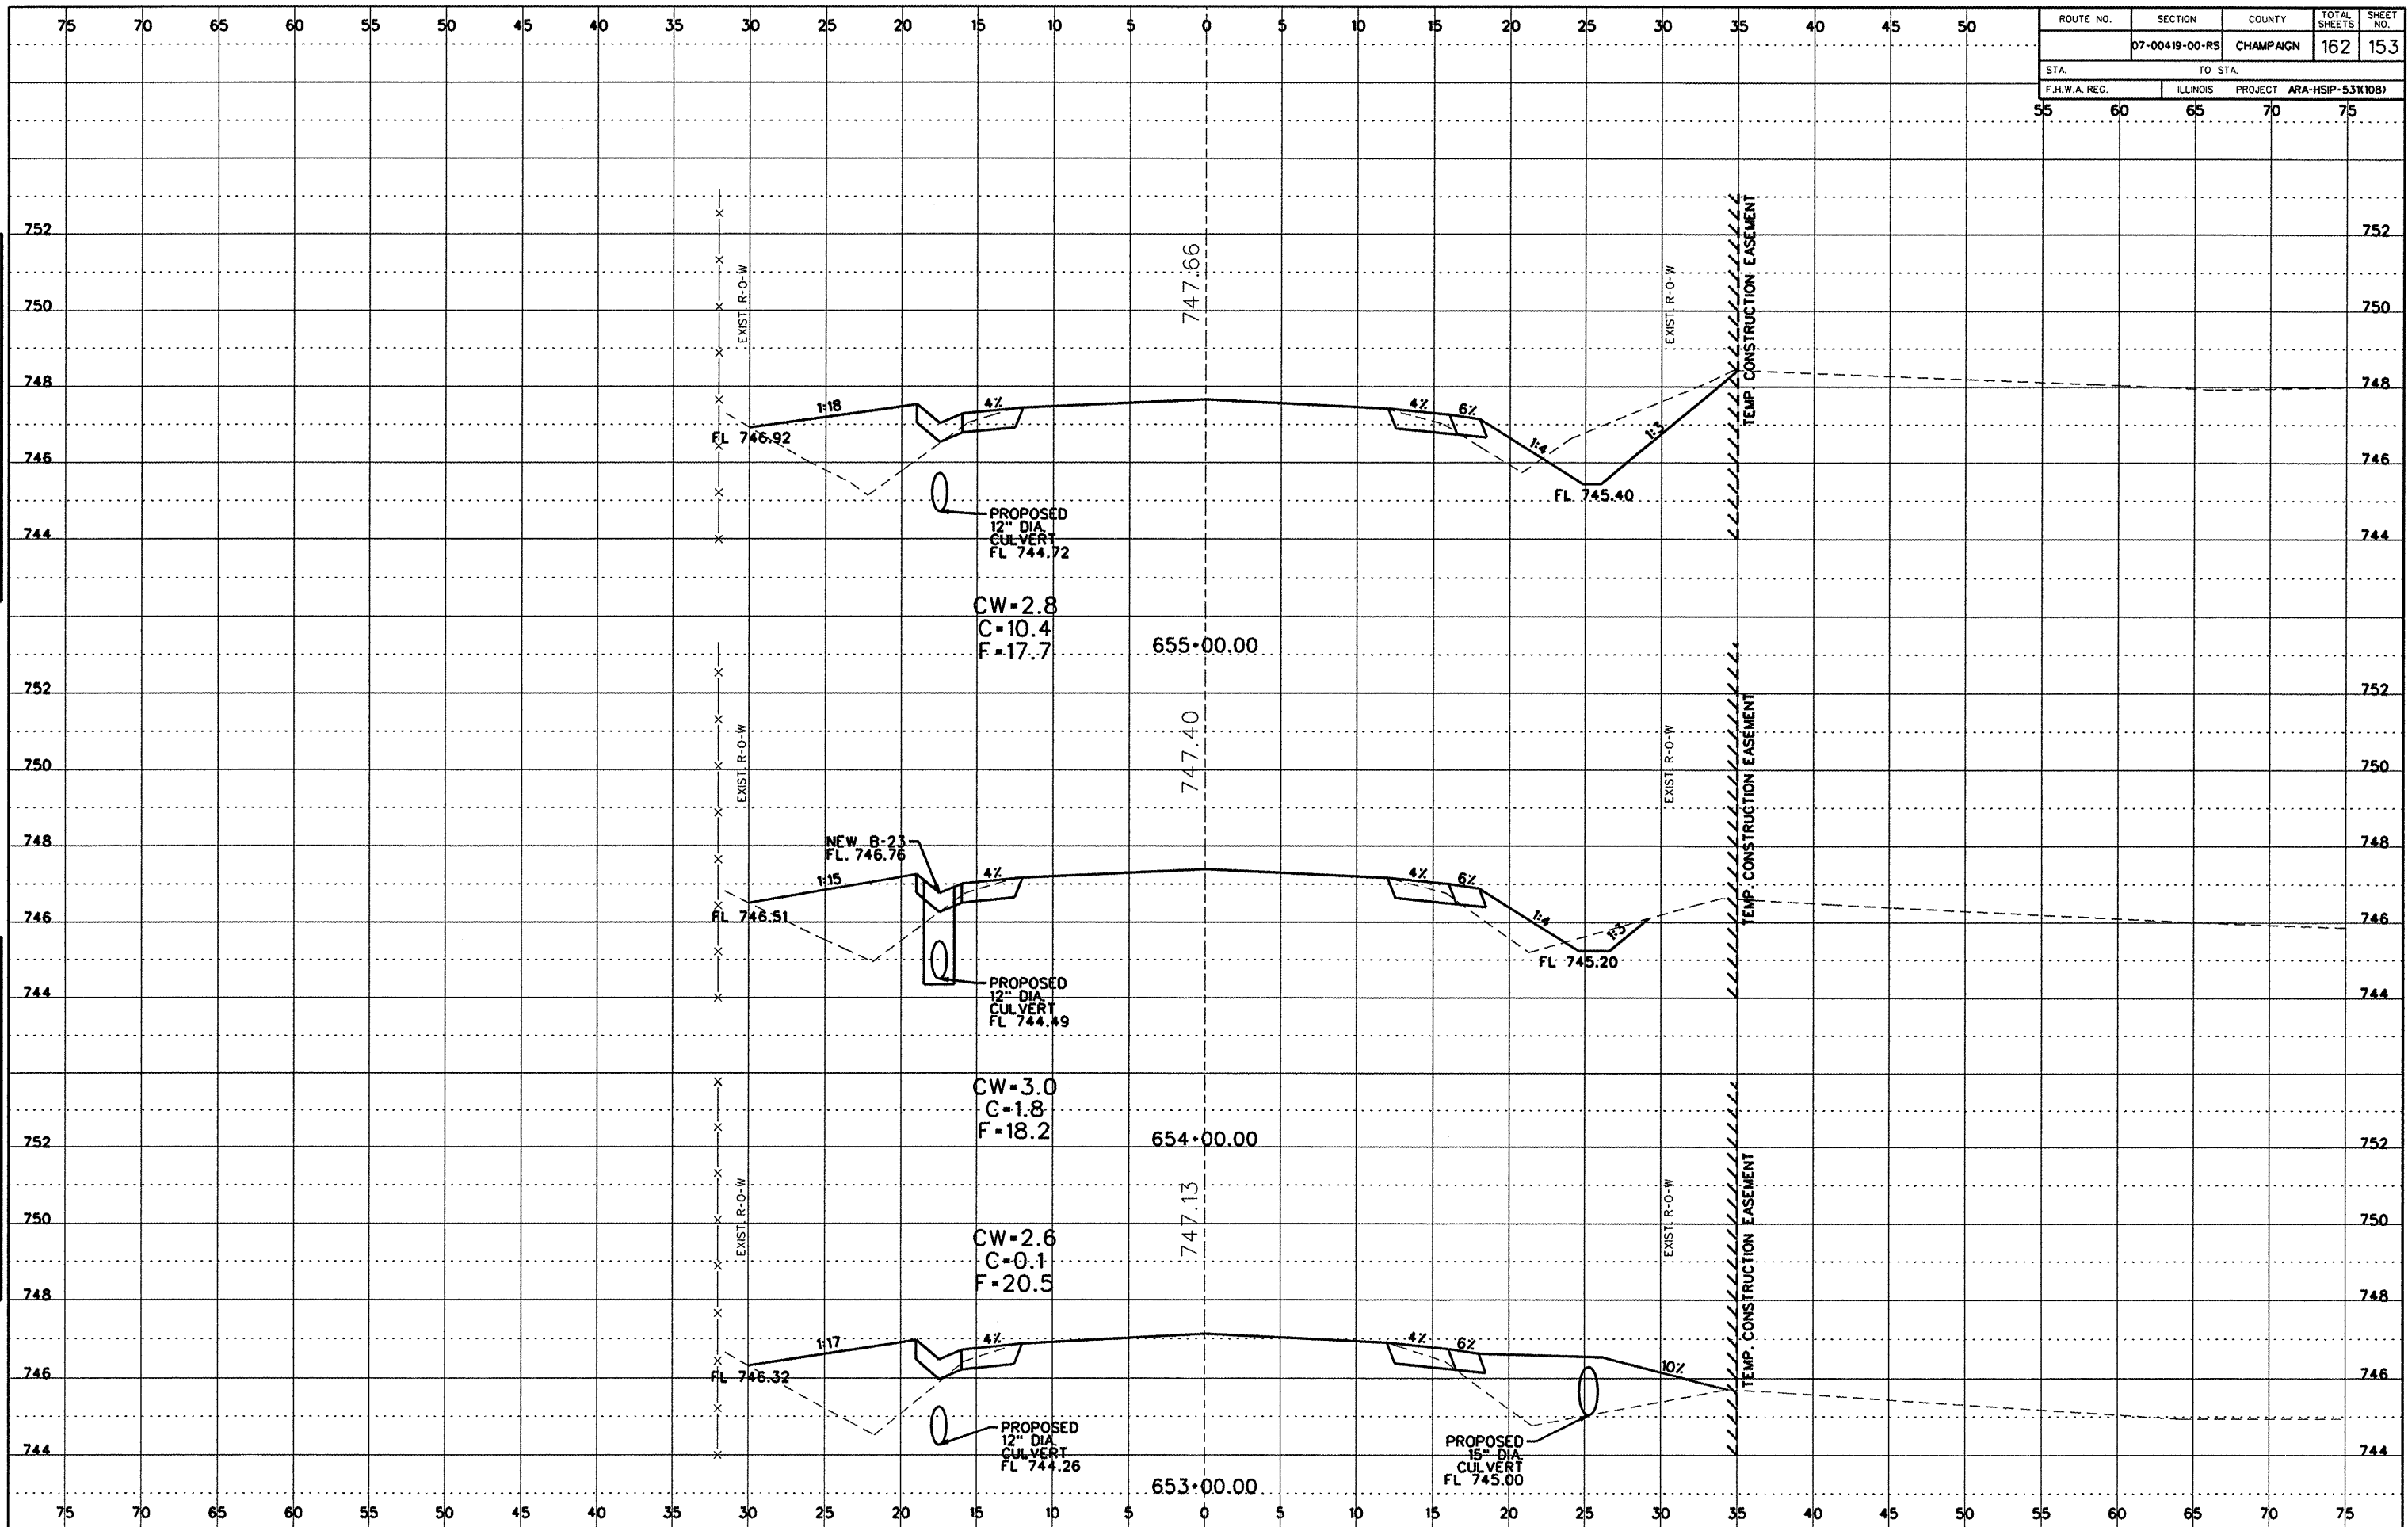

Cross Section Sheets (600E to R45).dgn 8/20/2009 12:54:04 PM