


ROUTE NO.	SECTION	COUNTY	TOTAL SHEETS	SHEET NO.
	07-00419-00-RS	CHAMPAIGN	162	156
STA.	TO STA.			
F.H.W.A. REG.	ILLINOIS	PROJECT ARA-HSIP-53(10B)		

DATE	
BY	
REVISION	
NO.	
DATE	
BY	
REVISION	
NO.	
DATE	
BY	
REVISION	
NO.	

DATE	
BY	
REVISION	
NO.	
DATE	
BY	
REVISION	
NO.	
DATE	
BY	
REVISION	
NO.	

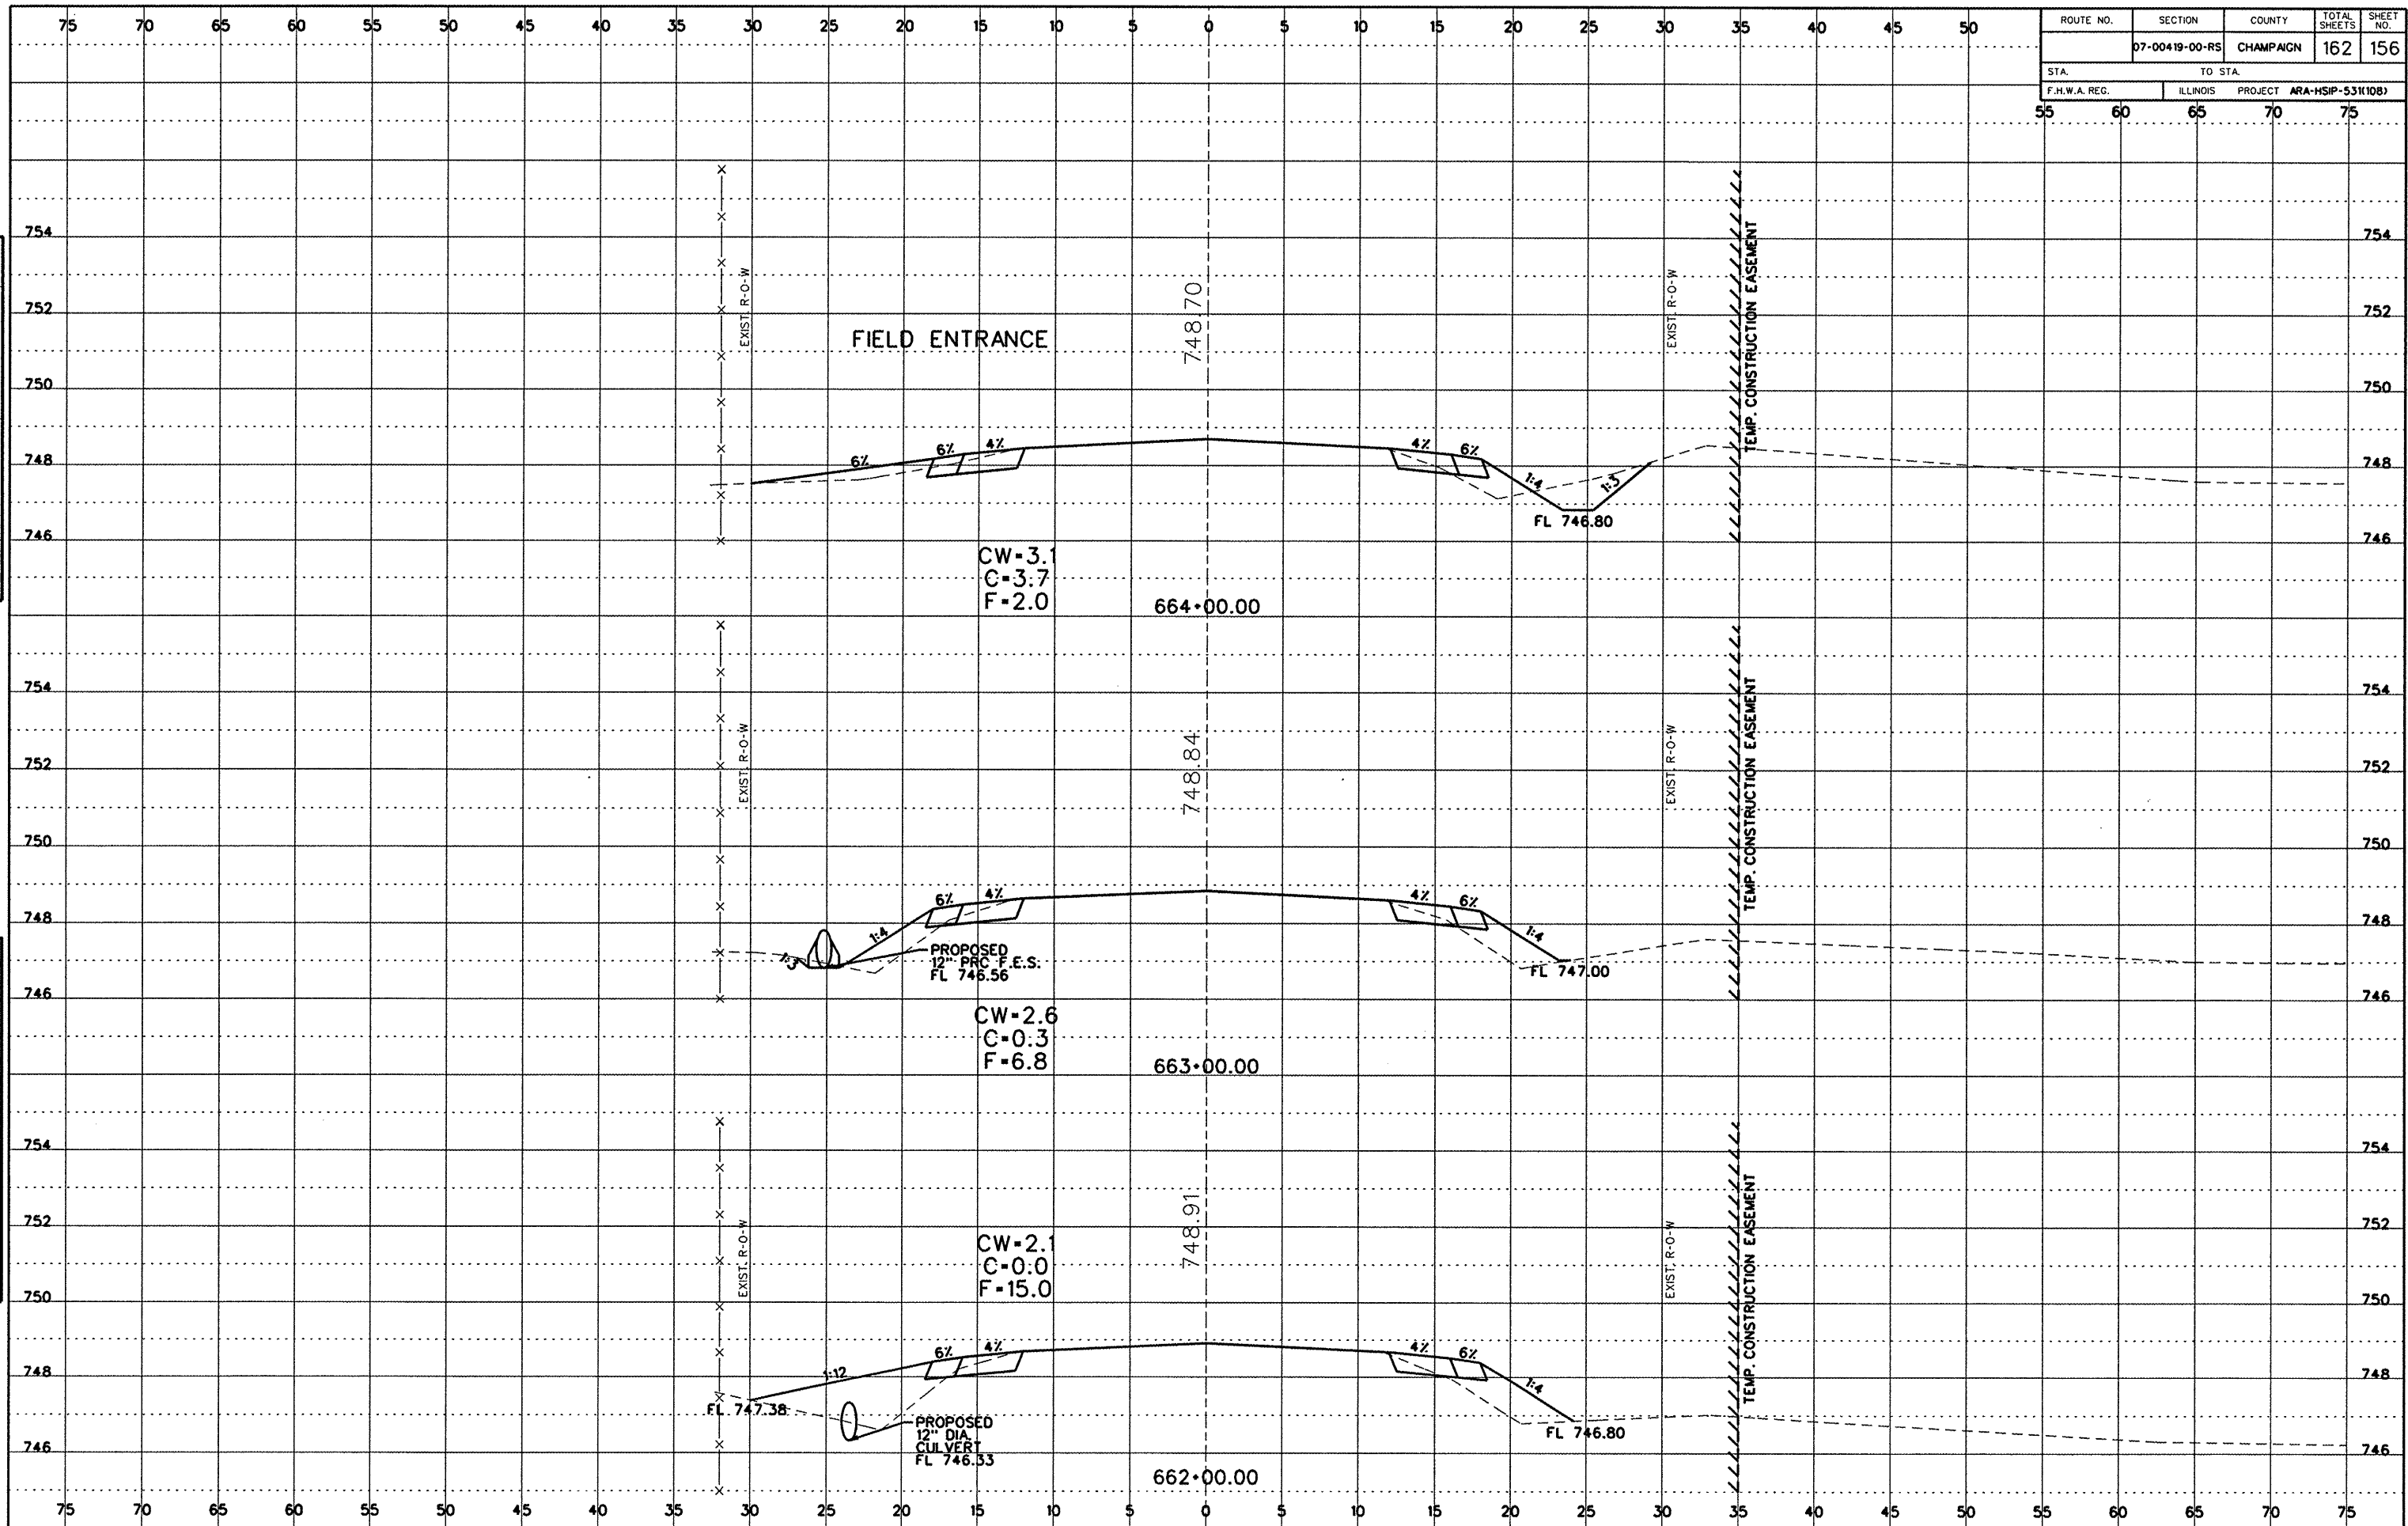

Cross Section Sheets (600E to R145).dgn 7/20/2009 11:36:25 AM