

ROUTE NO.	SECTION	COUNTY	TOTAL SHEETS	SHEET NO.
	07-00419-00-RS	CHAMPAIGN	162	159
STA.		TO STA.		
F.H.W.A. REG.		ILLINOIS PROJECT ARA-HSP-531(10B)		

DATE: \_\_\_\_\_ BY: \_\_\_\_\_

FINAL SURVEY NOTE BOOK NO. \_\_\_\_\_

REVISIONS:


NO.	DATE	DESCRIPTION

DATE: \_\_\_\_\_ BY: \_\_\_\_\_

ORIGINAL SURVEY NOTE BOOK NO. \_\_\_\_\_

REVISIONS:

NO.	DATE	DESCRIPTION

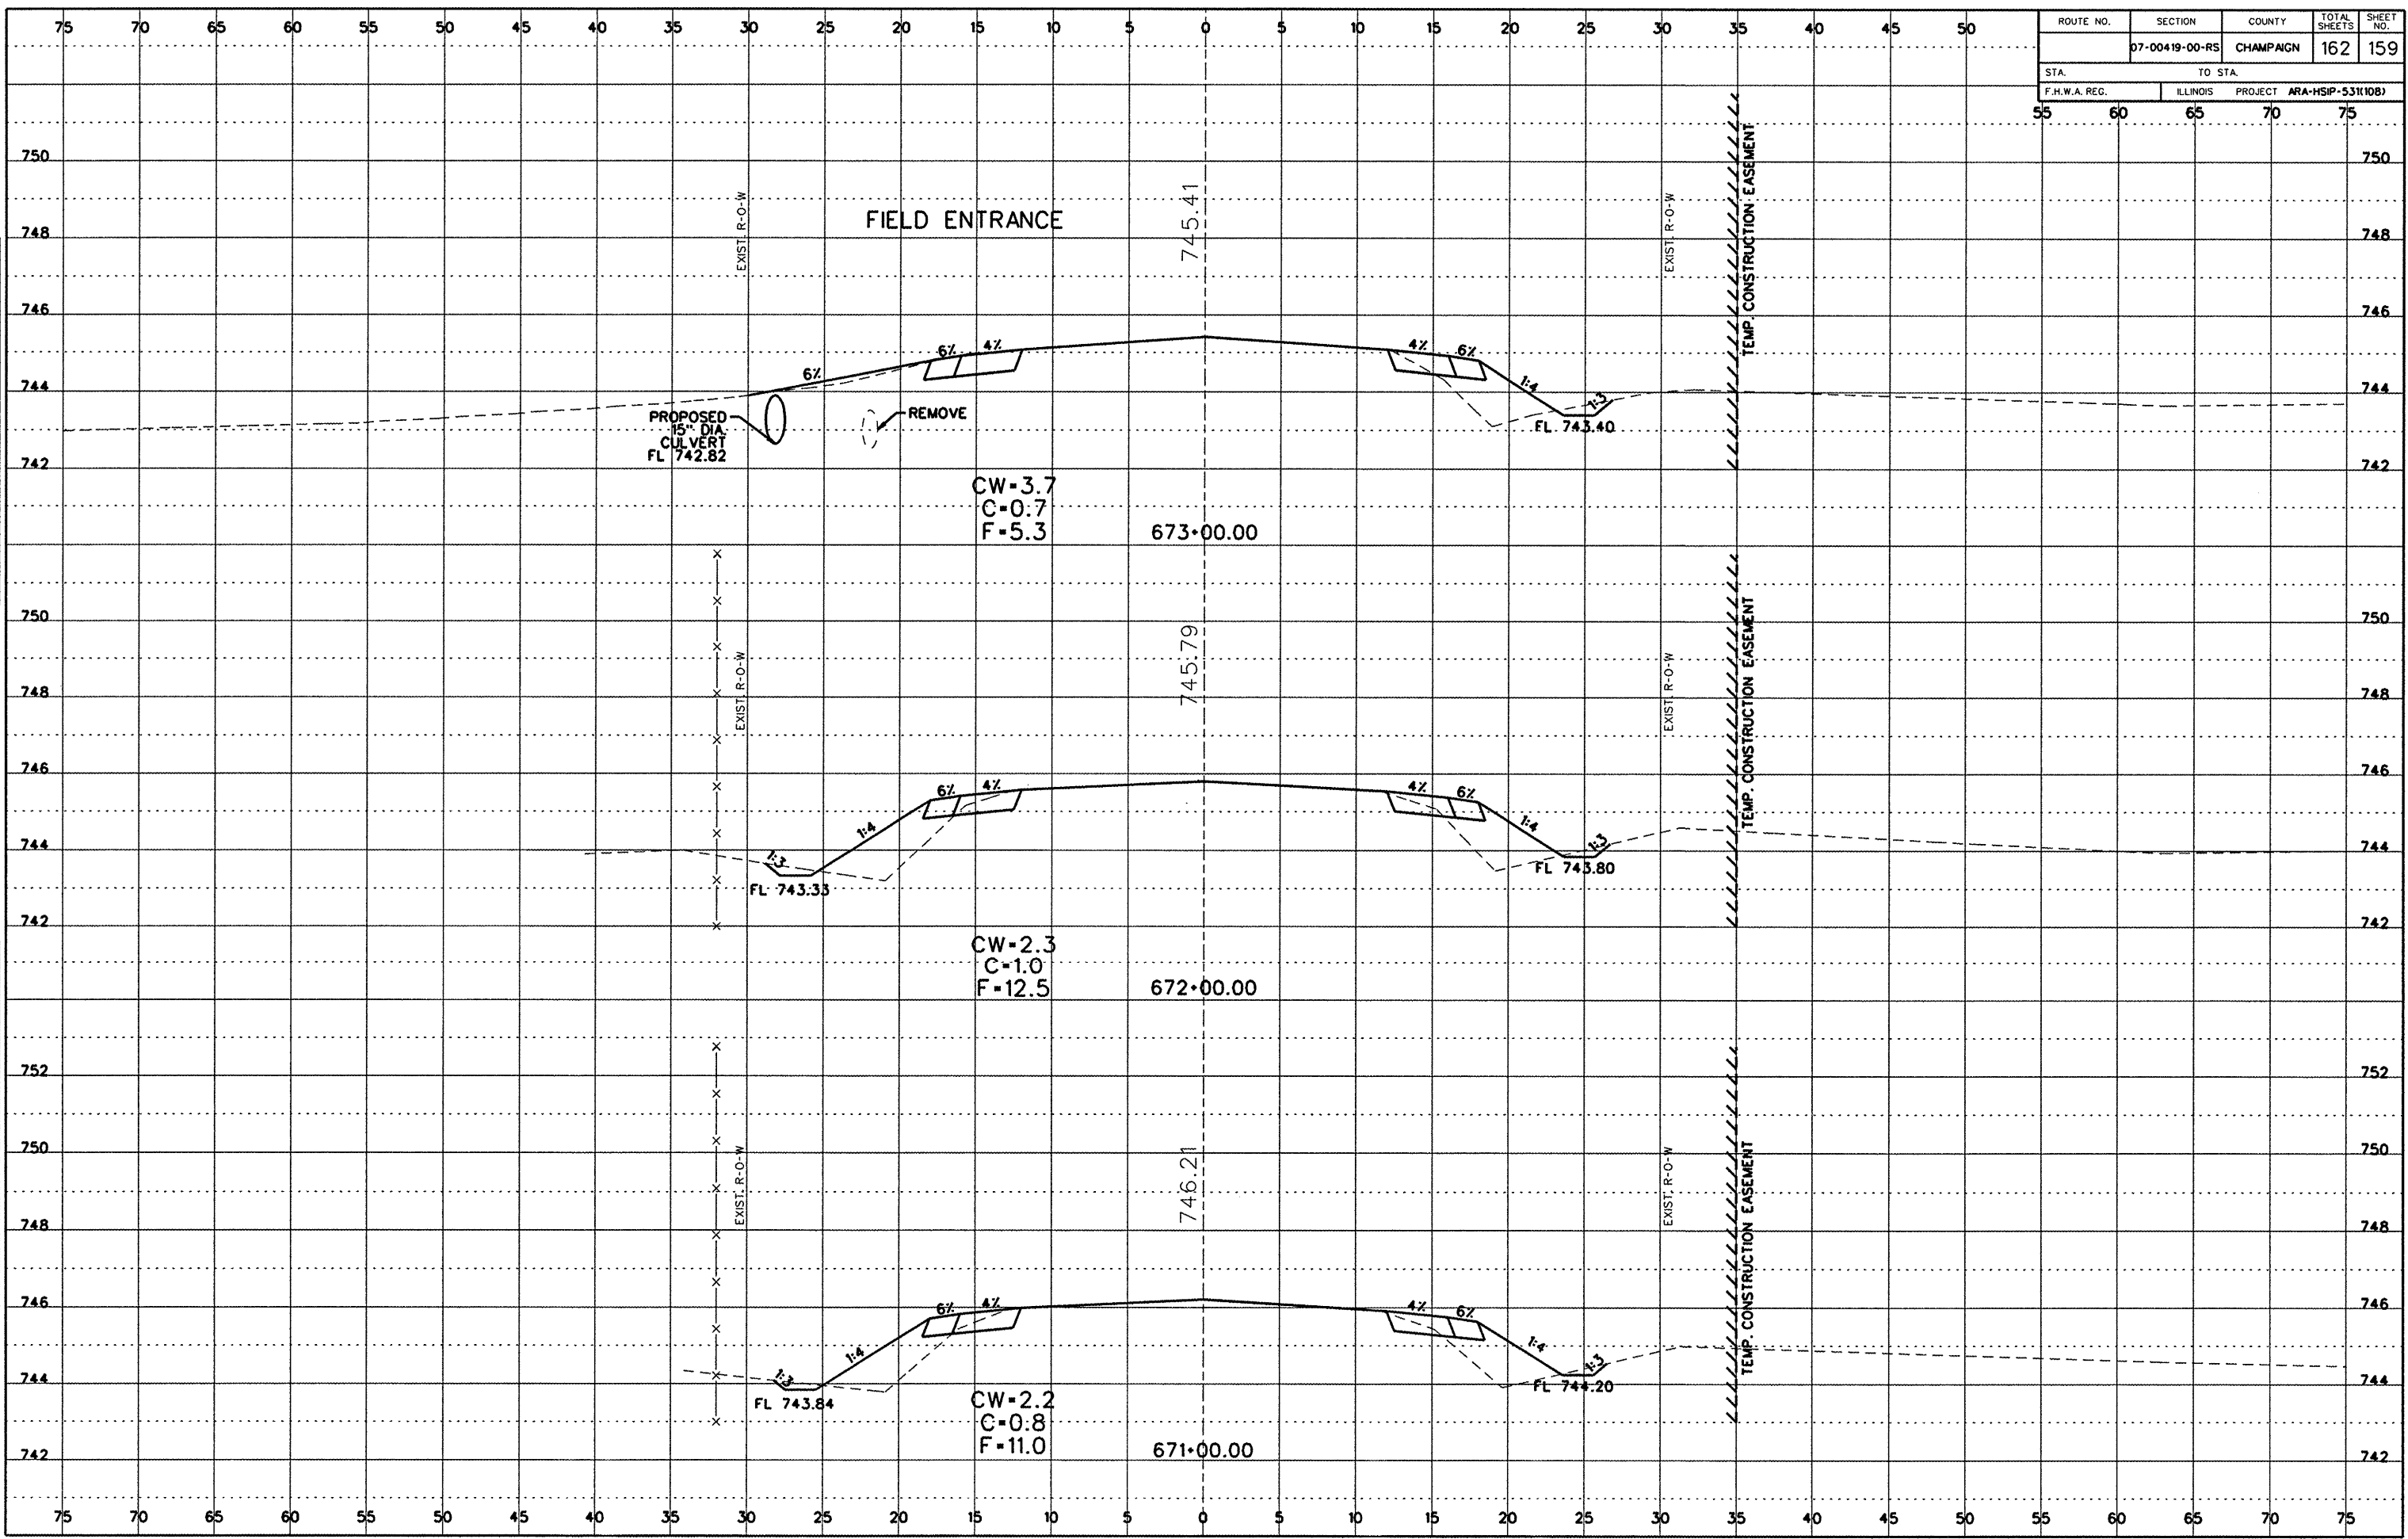

Cross Section Sheets (600E to R45).dgn 7/20/2009 11:36:27 AM