


ROUTE NO.	SECTION	COUNTY	TOTAL SHEETS	SHEET NO.
C.H. 22	05-00907-00-BR	CHAMPAIGN	36	22
STA.		TO STA.		
F.H.W.A. REG.		ILLINOIS PROJECT		

DATE	BY
DATE	BY
DATE	BY
DATE	BY
DATE	BY
DATE	BY

DATE	BY
DATE	BY
DATE	BY
DATE	BY
DATE	BY
DATE	BY

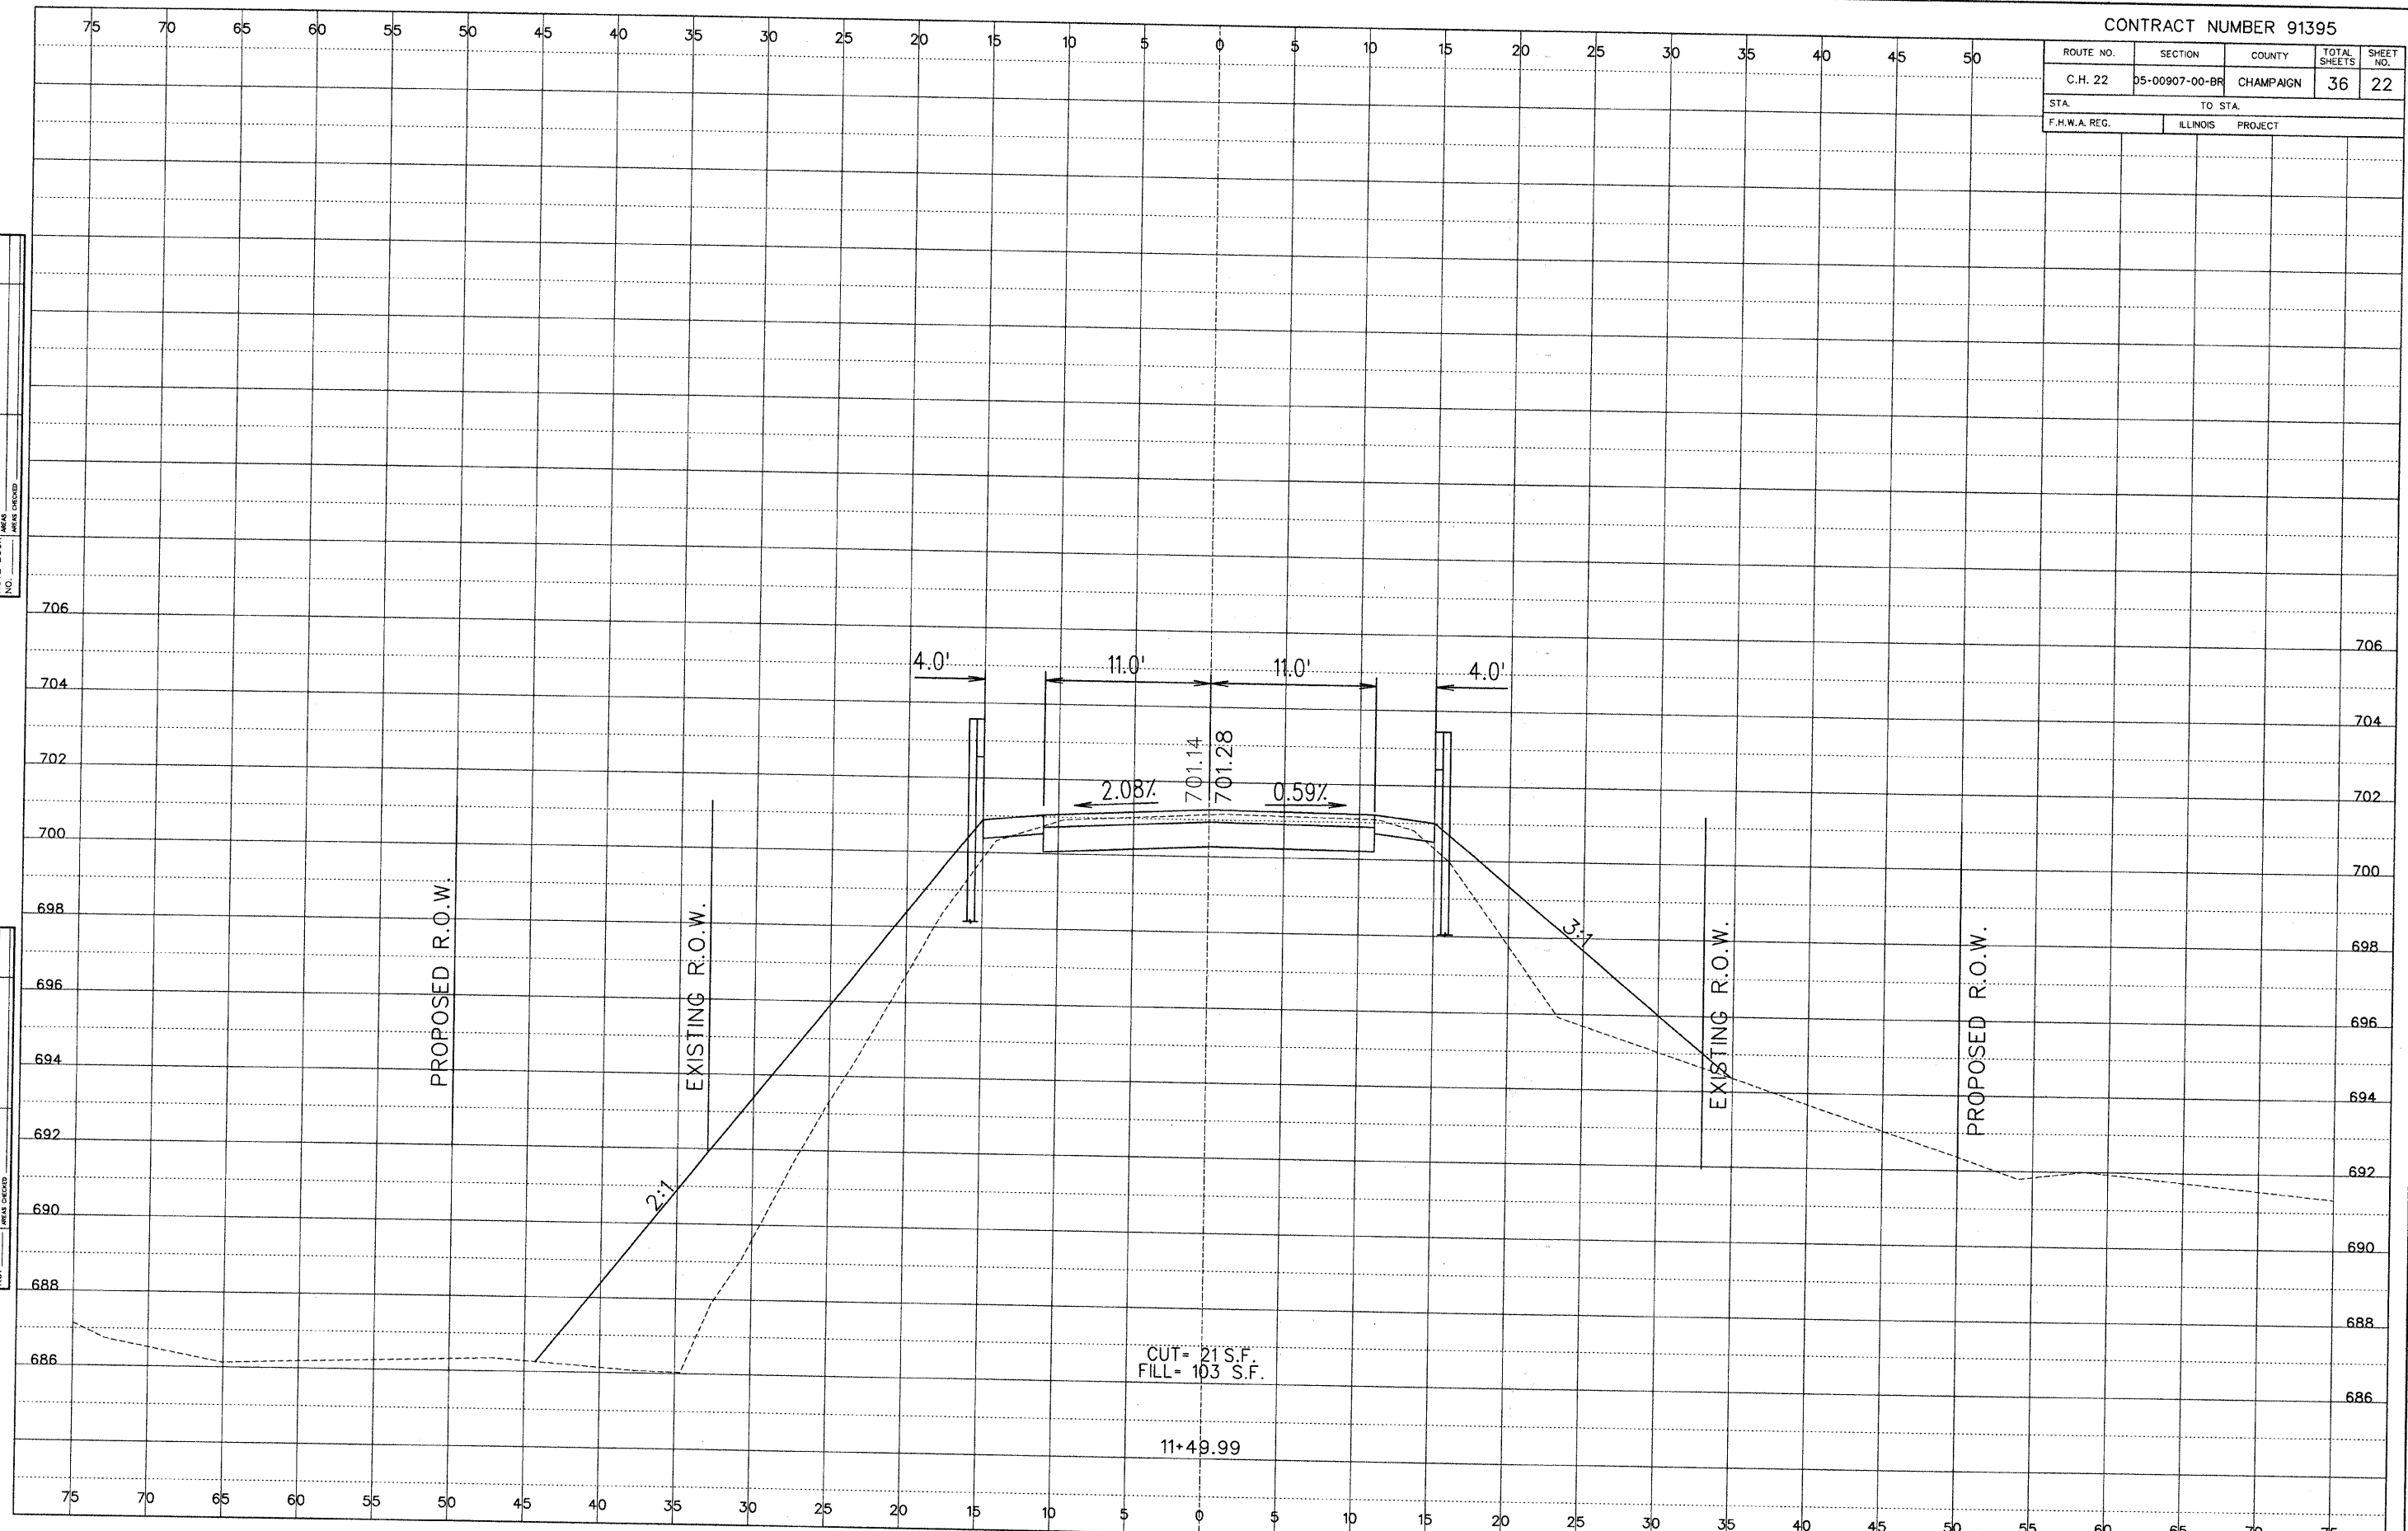

Cross Section Sheets.dgn 7/2/2009 7:32:18 AM