


ROUTE NO.	SECTION	COUNTY	TOTAL SHEETS	SHEET NO.
C.H. 22	05-00907-00-BR	CHAMPAIGN	36	30
STA.		TO STA.		
F.H.W.A. REG.		ILLINOIS PROJECT		

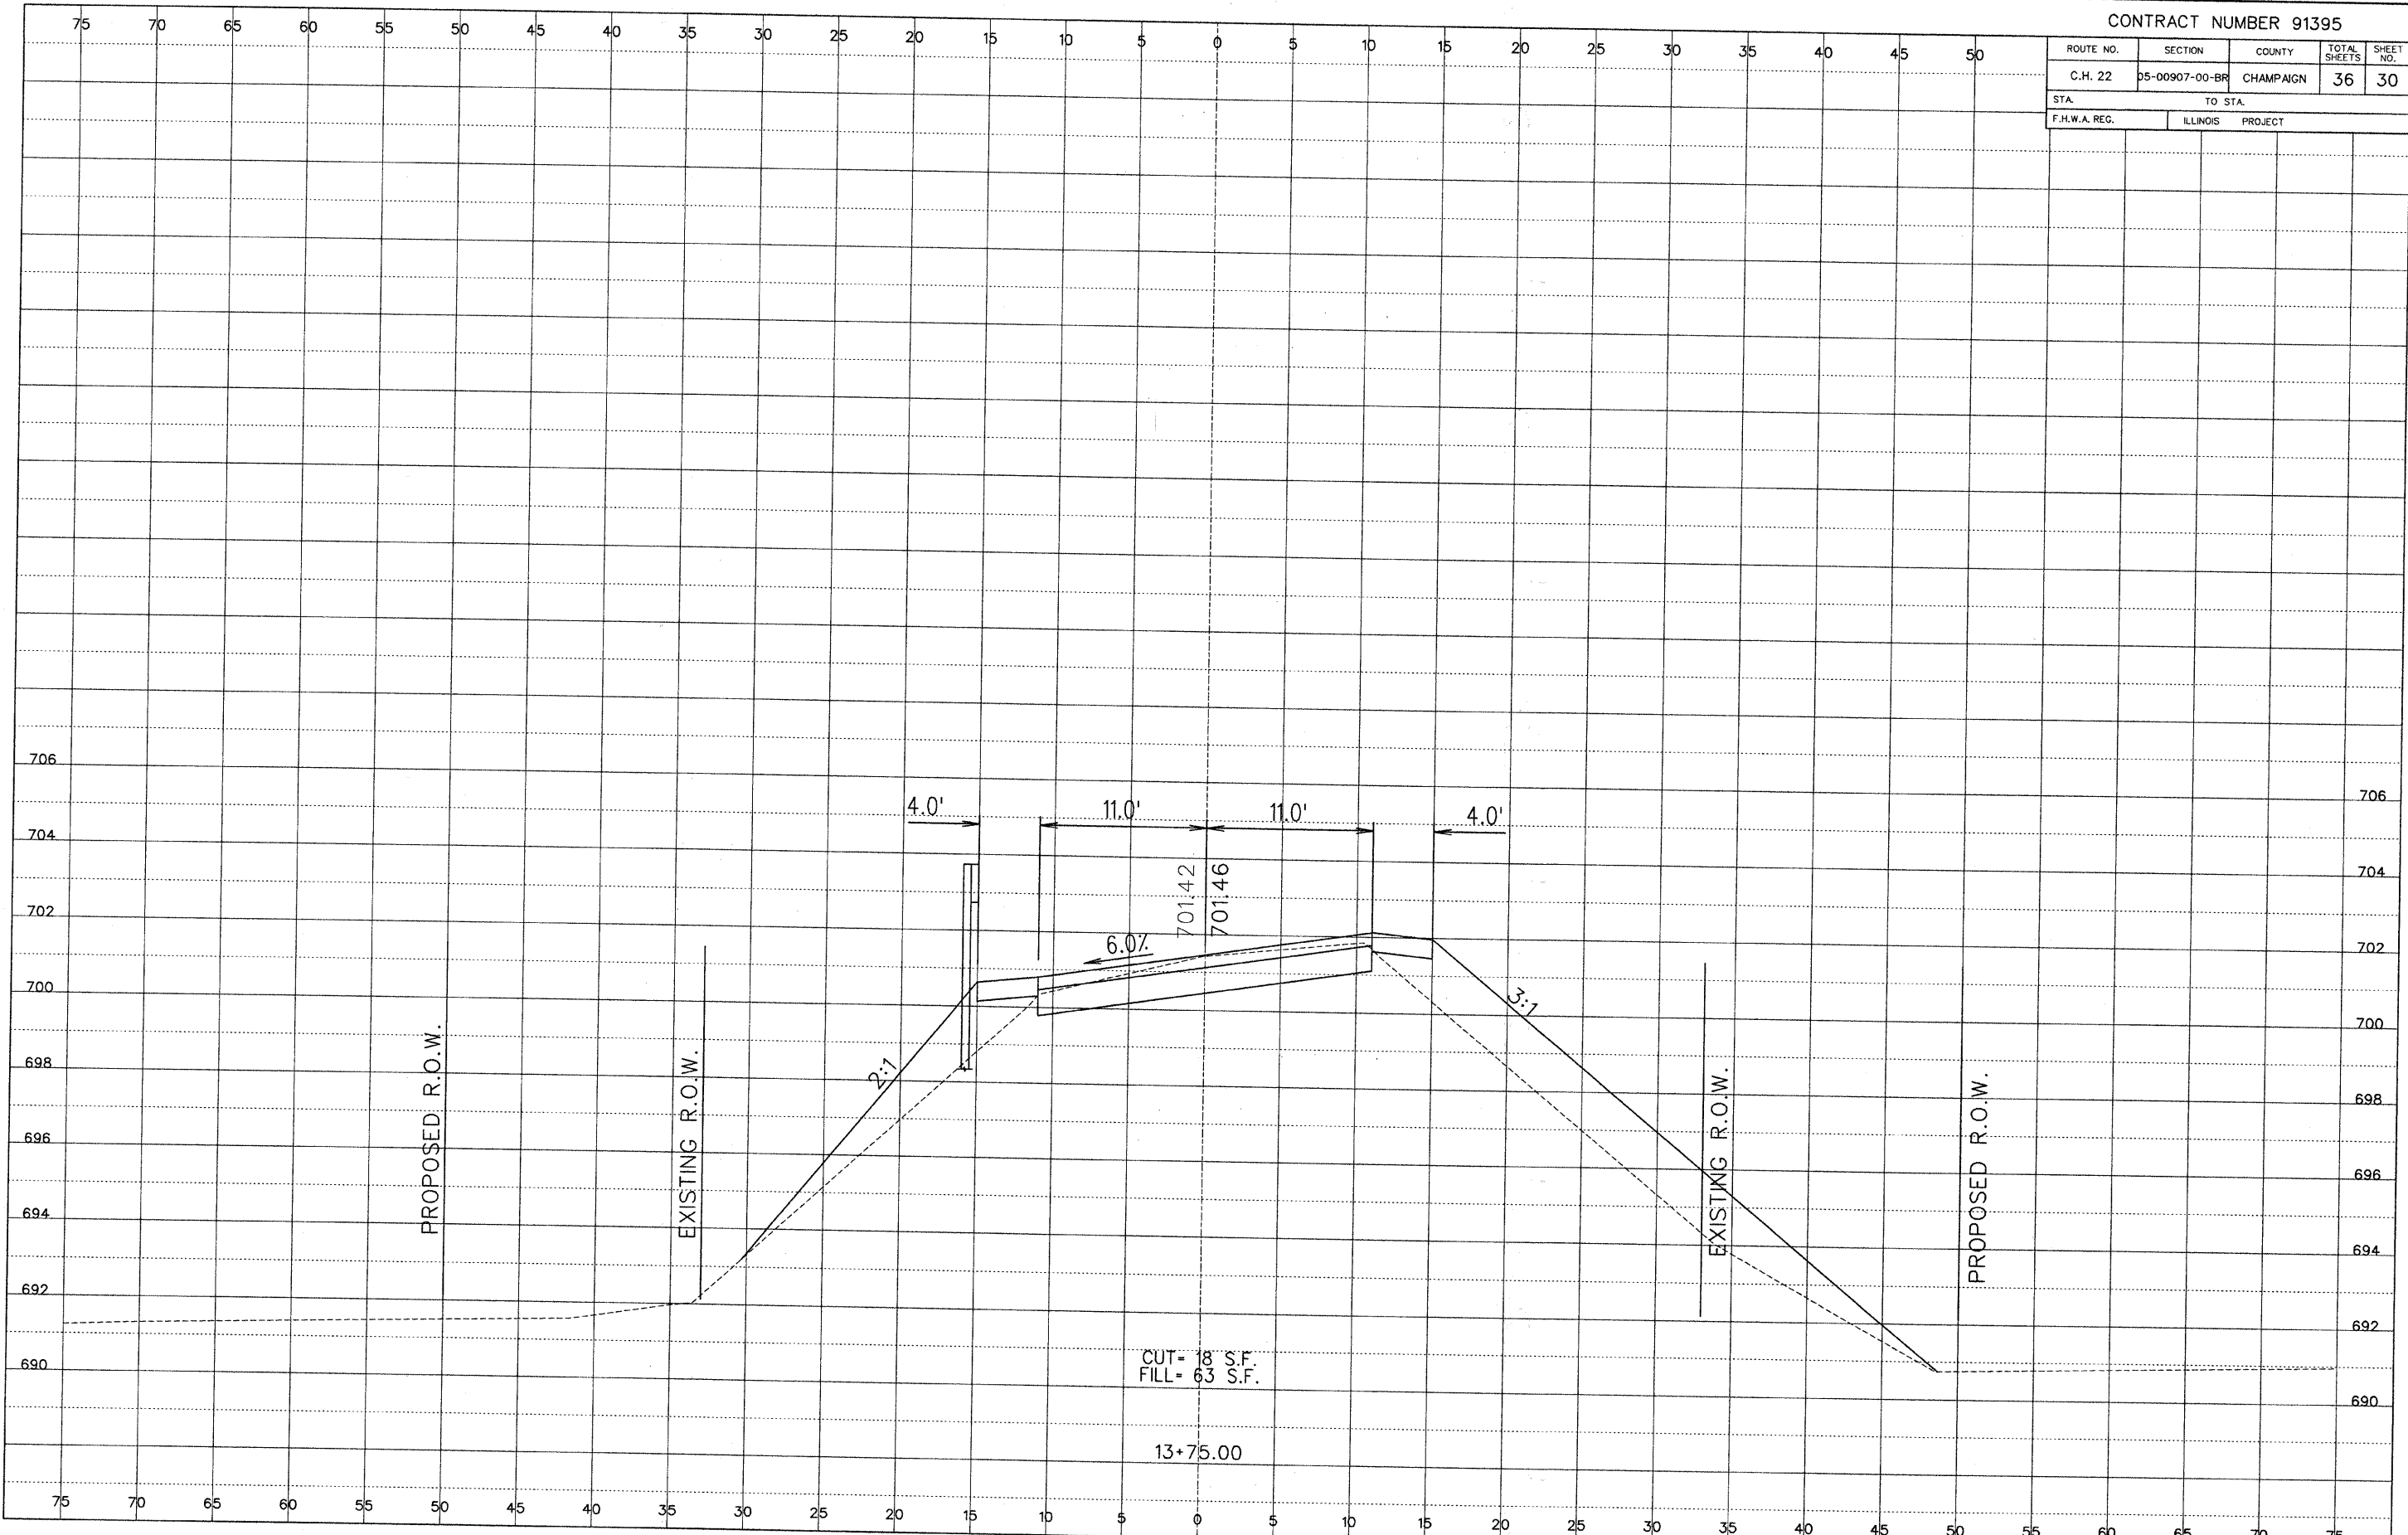

Cross Section Sheets.dgn 7/2/2009 7:32:36 AM