


ROUTE NO.	SECTION	COUNTY	TOTAL SHEETS	SHEET NO.
C.H. 22	05-00907-00-BR	CHAMPAIGN	36	31
STA.		TO STA.		
F.H.W.A. REG.		ILLINOIS PROJECT		

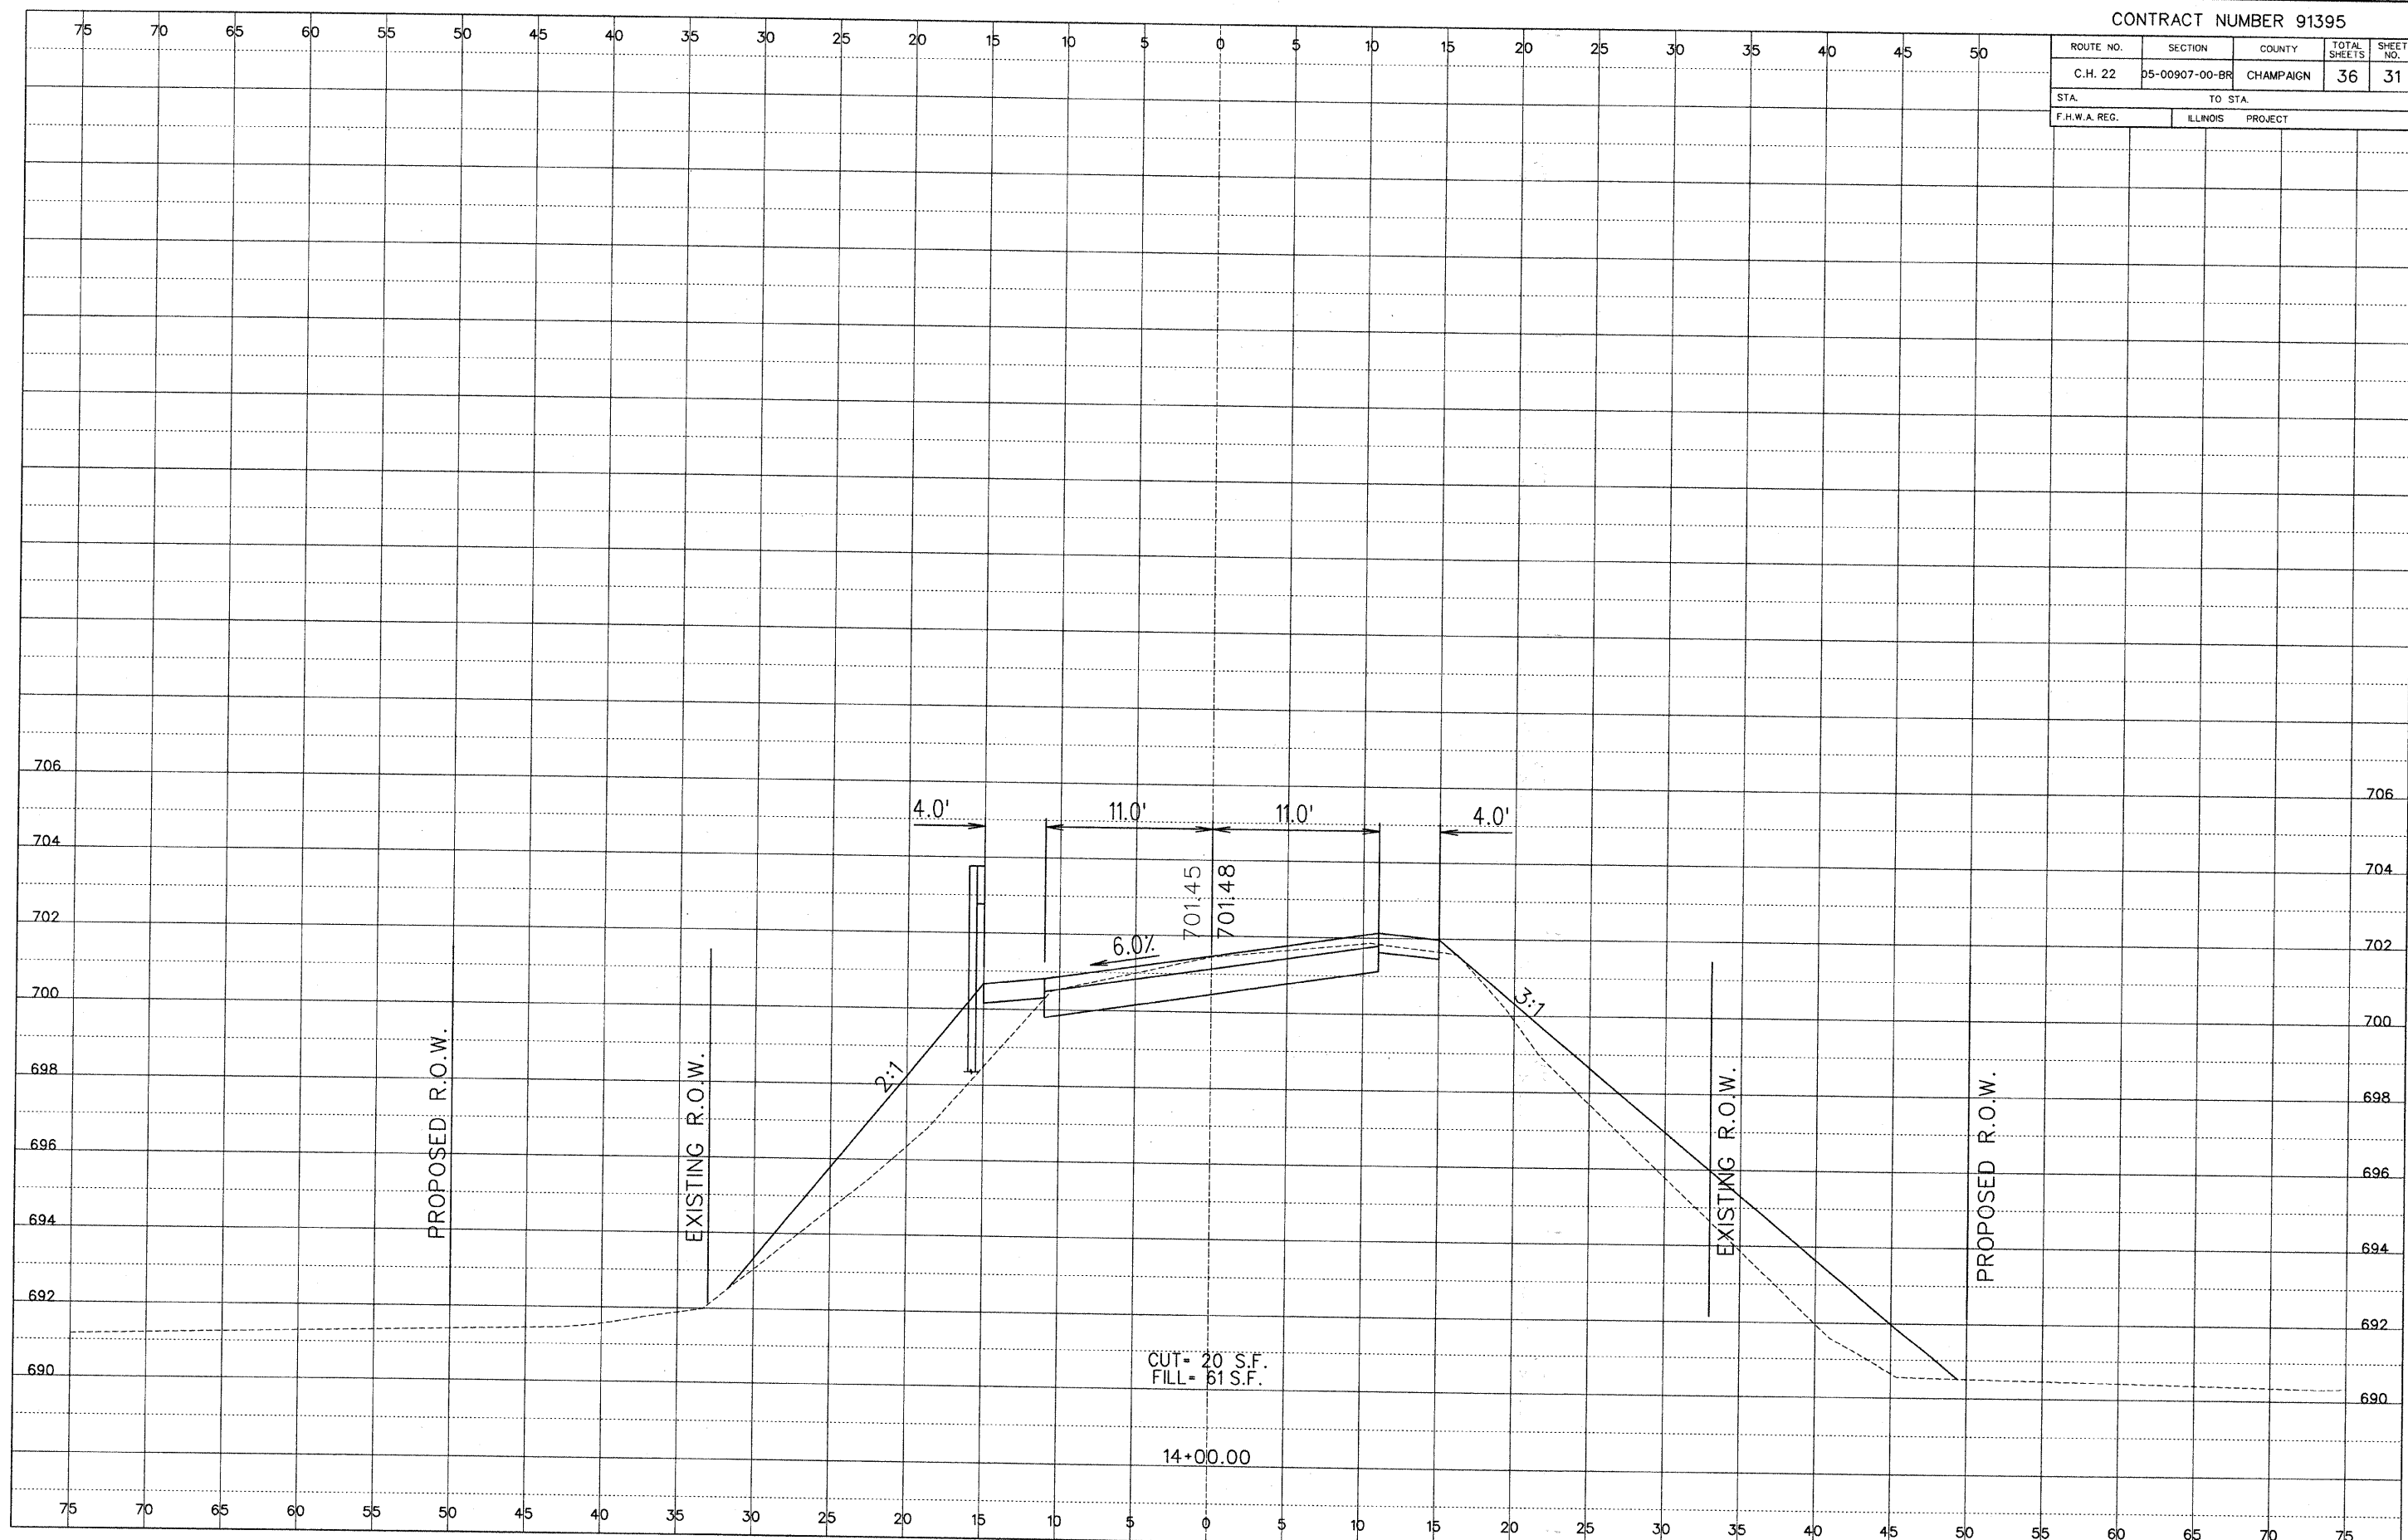

CUT = 20 S.F.  
FILL = 61 S.F.

14+00.00