


ROUTE NO.	SECTION	COUNTY	TOTAL SHEETS	SHEET NO.
C.H. 22	05-00907-00-BR	CHAMPAIGN	36	32
STA.		TO STA.		
F.H.W.A. REG.		ILLINOIS PROJECT		

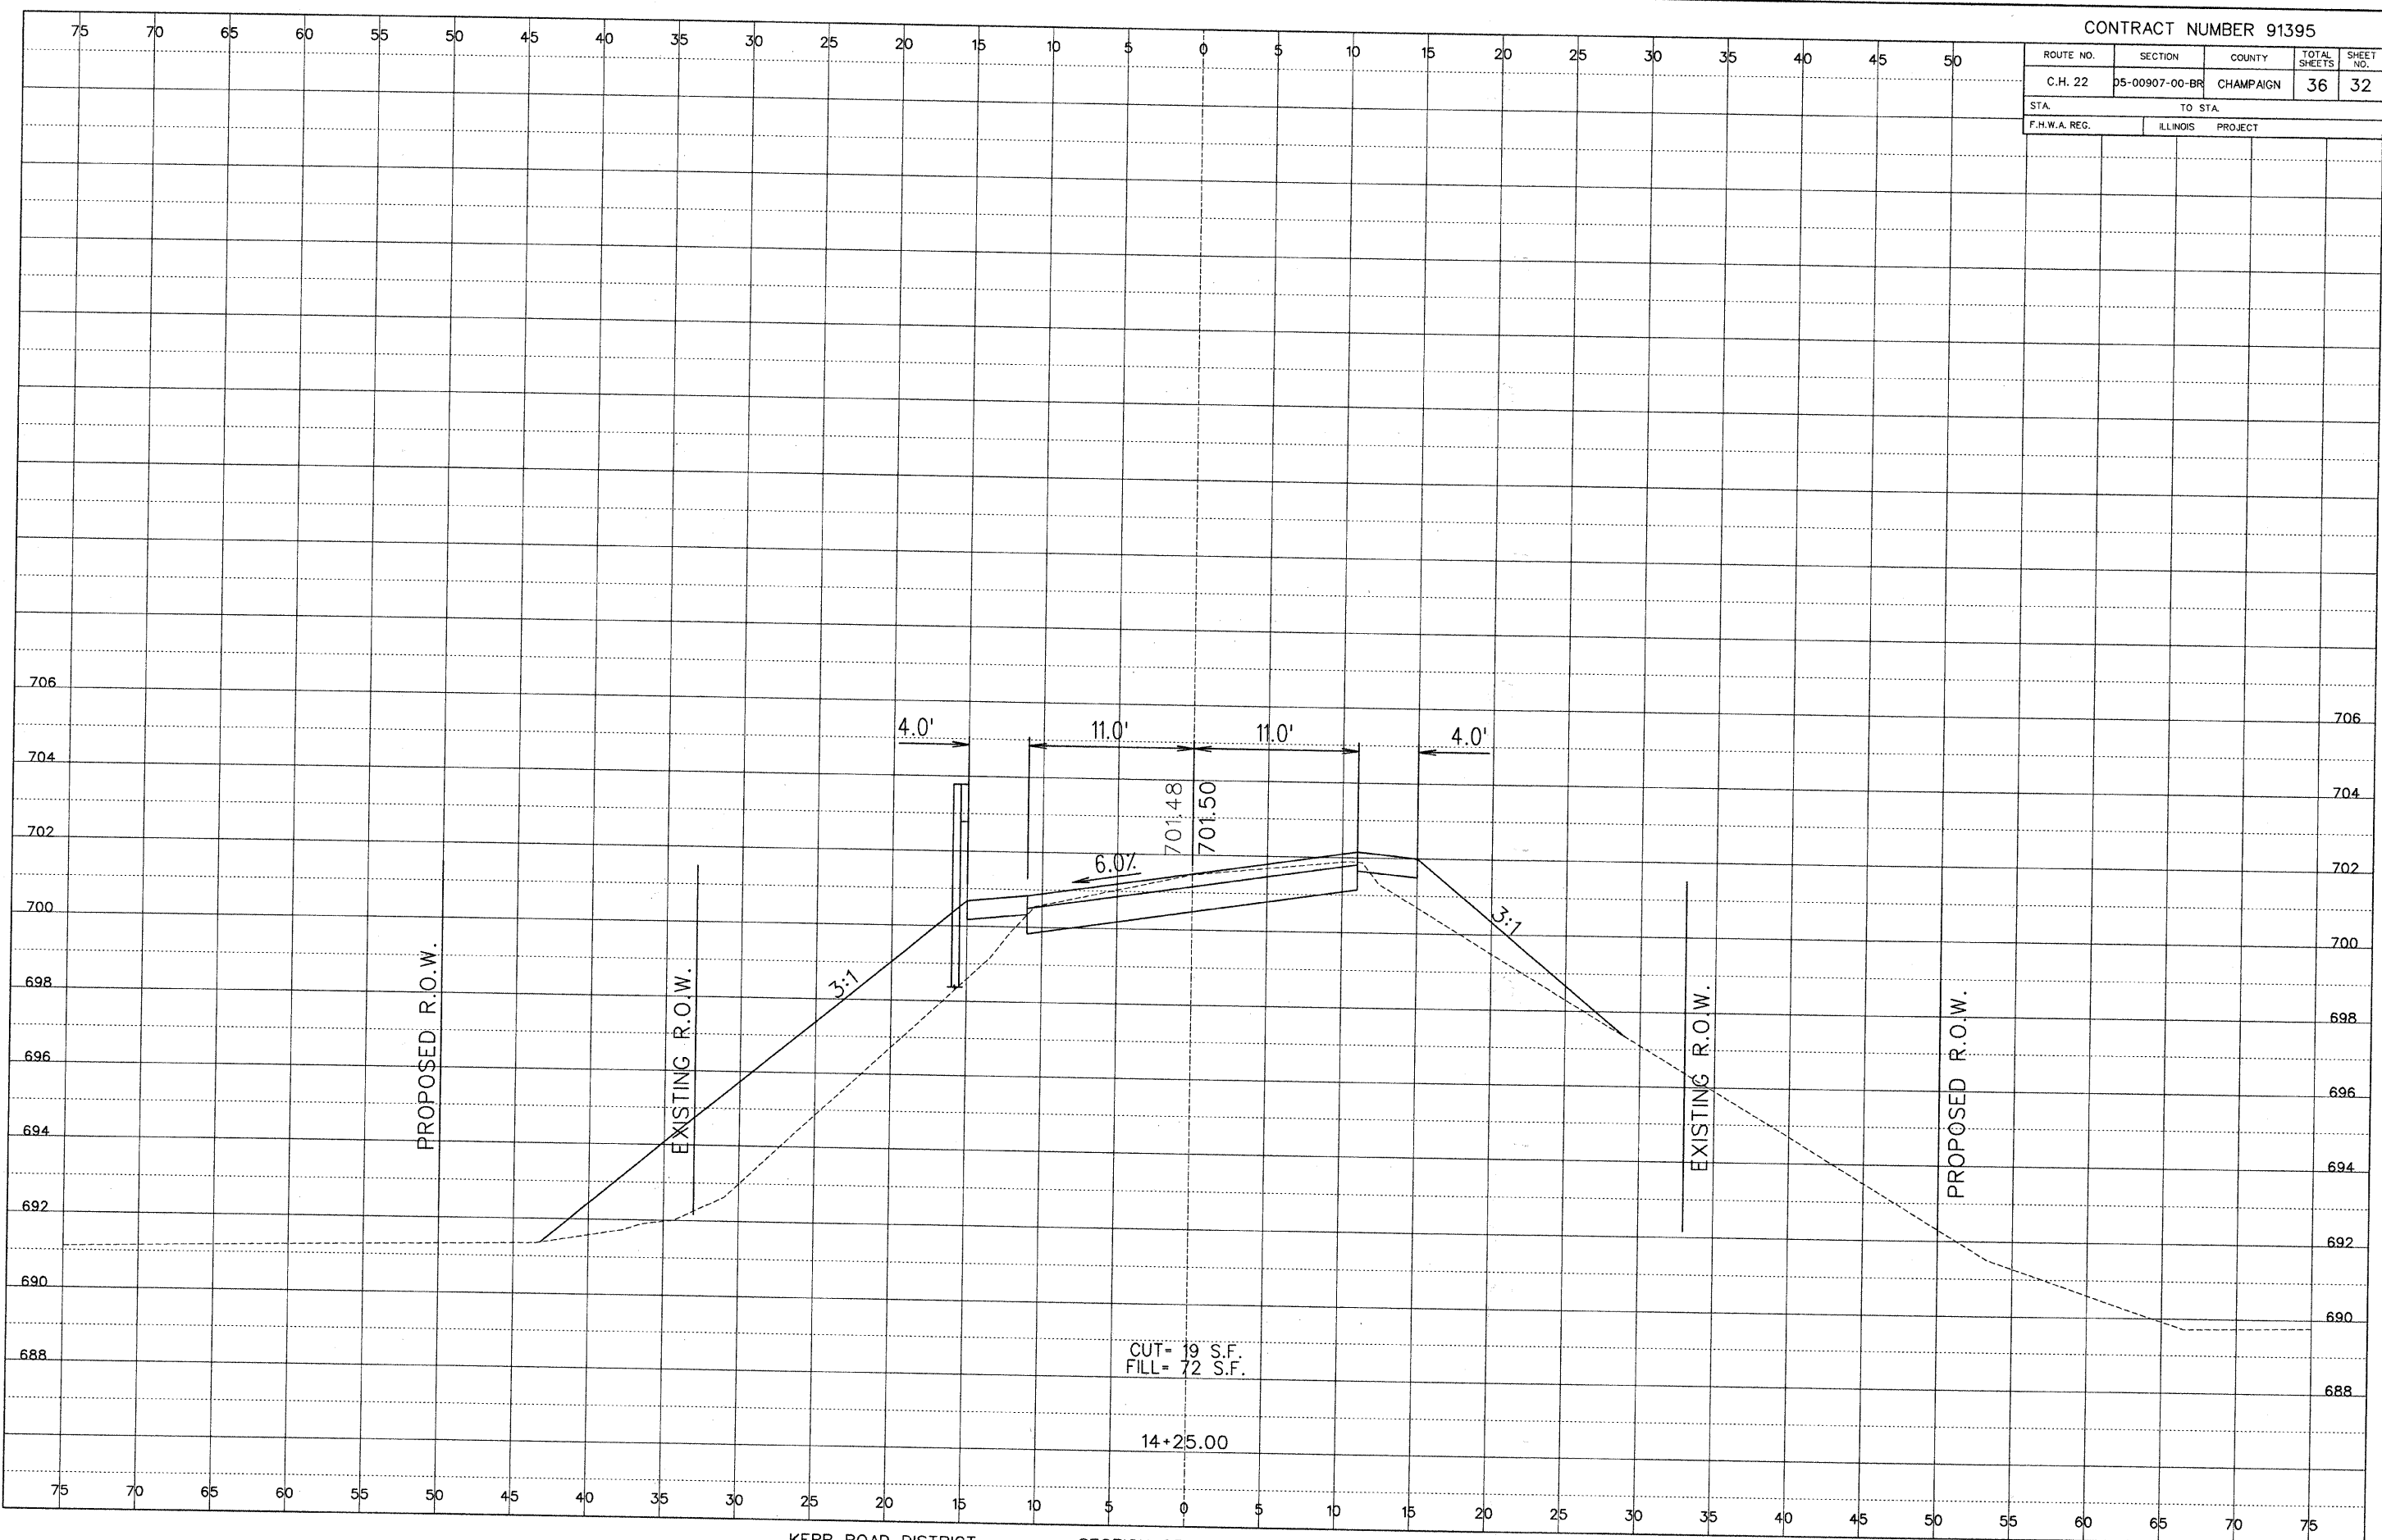

CUT = 19 S.F.  
 FILL = 72 S.F.

14+25.00