


| | | | | |
|---------------|----------------|------------------|--------------|-----------|
| ROUTE NO. | SECTION | COUNTY | TOTAL SHEETS | SHEET NO. |
| C.H. 22 | 05-00907-00-BR | CHAMPAIGN | 36 | 33 |
| STA. | | TO STA. | | |
| F.H.W.A. REG. | | ILLINOIS PROJECT | | |

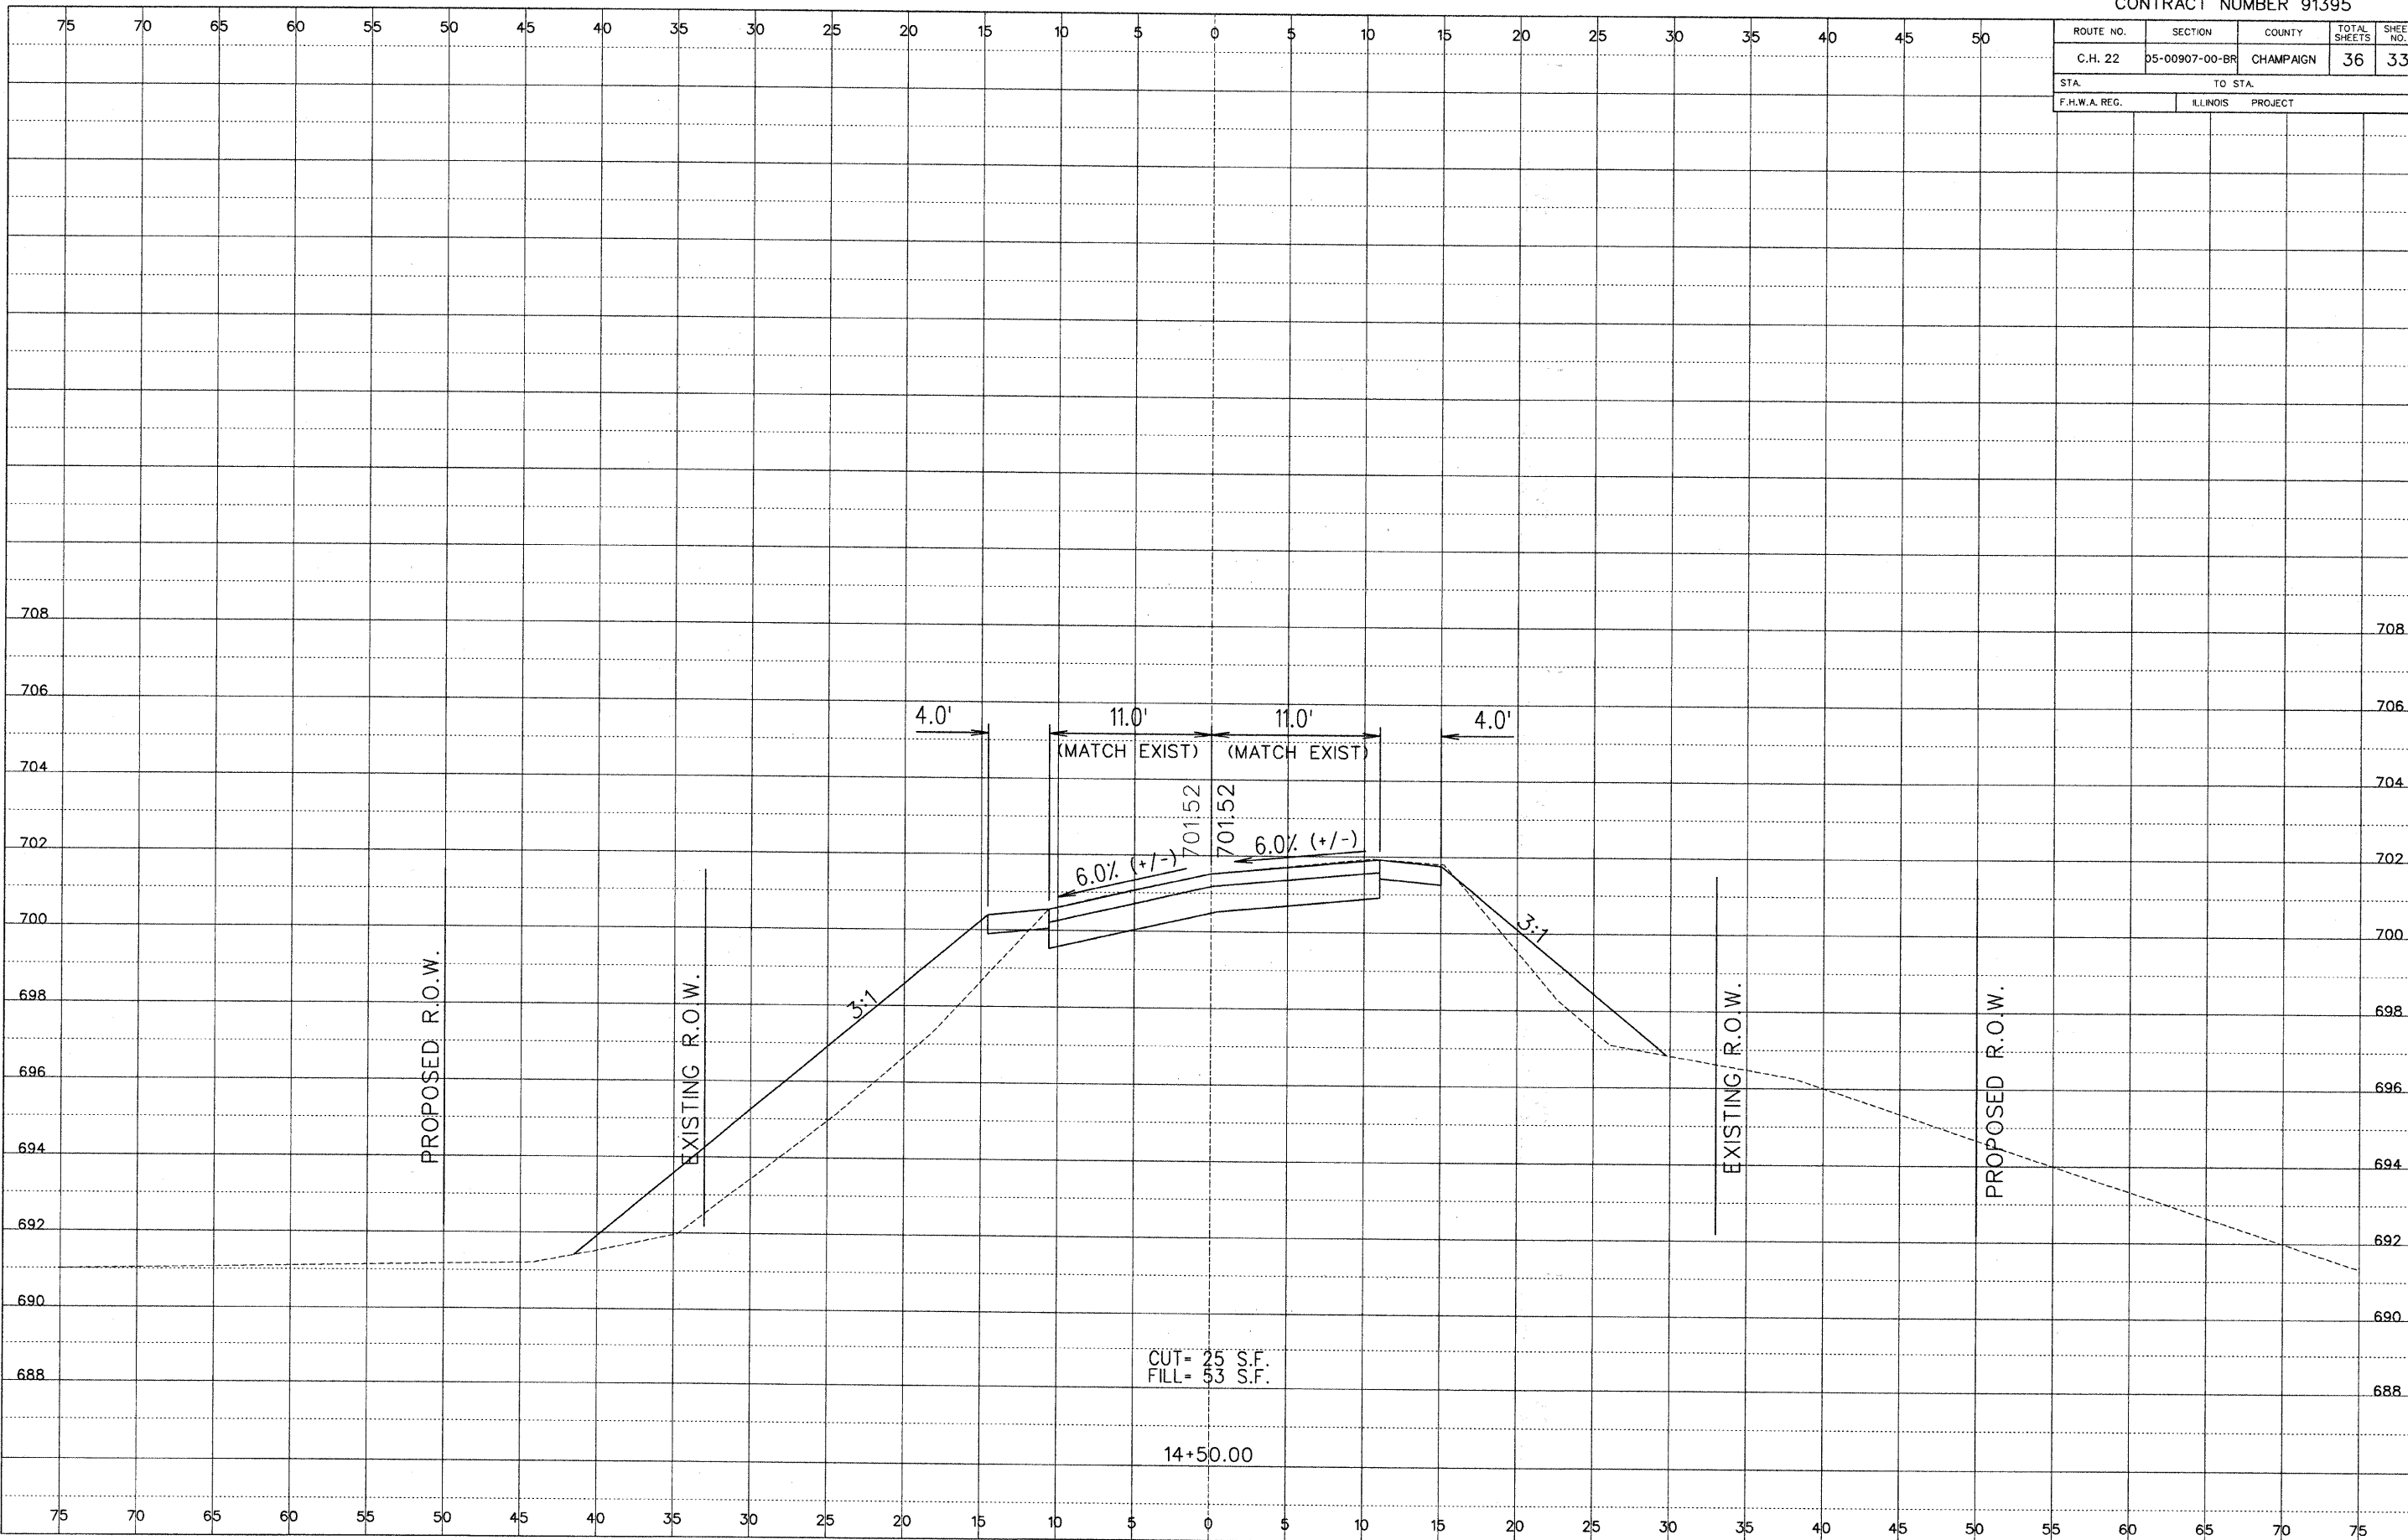

CUT = 25 S.F.
FILL = 53 S.F.

14+50.00

Cross Section Sheets.dgn 7/2/2009 7:32:42 AM