


NOTE 1
 P.G.L. TRANSITION FROM 1.5' LT. TO ϕ
 STA. 62+00 TO STA. 62+50

**EXISTING TYPICAL CROSS SECTION
 KIRBY AVENUE**
 STA. 57+00 TO STA. 62+70

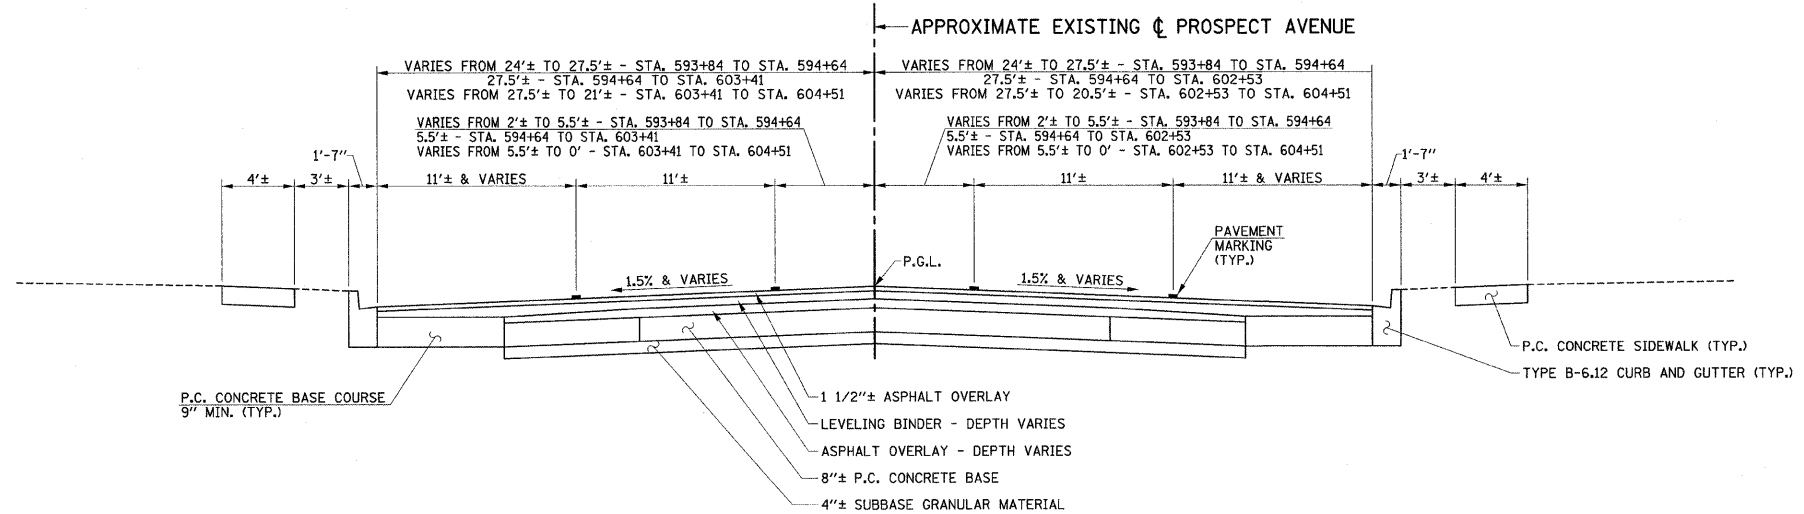

**EXISTING TYPICAL CROSS SECTION
 PROSPECT AVENUE**
 STA. 593+64 TO STA. 604+71

FILE NAME =
 p:\c0010470\plans\sheets\typsec-exist.dgn
 PLOT DATE =
 7/16/2009 10:44:33 AM

DESIGNED - R.L.H.	REVISED -
DRAWN - J.L.B.	REVISED -
CHECKED - J.T.P.	REVISED -
DATE - 6-09	REVISED -

STATE OF ILLINOIS
 DEPARTMENT OF TRANSPORTATION

EXISTING TYPICAL SECTIONS

SCALE : NONE SHEET NO. 8 OF 27 SHEETS STA. TO STA.

F.A.U. RTE.	SECTION	COUNTY	TOTAL SHEETS	SHEET NO.
7138	09-00281-00-RS	CHAMPAIGN	27	8
FED. ROAD DIST. NO. ILLINOIS FED. AID PROJECT ARA-5181 (046)			CONTRACT NO. 91408	