


**EXISTING TYPICAL CROSS SECTION**

STA 55+25 TO STA 60+40

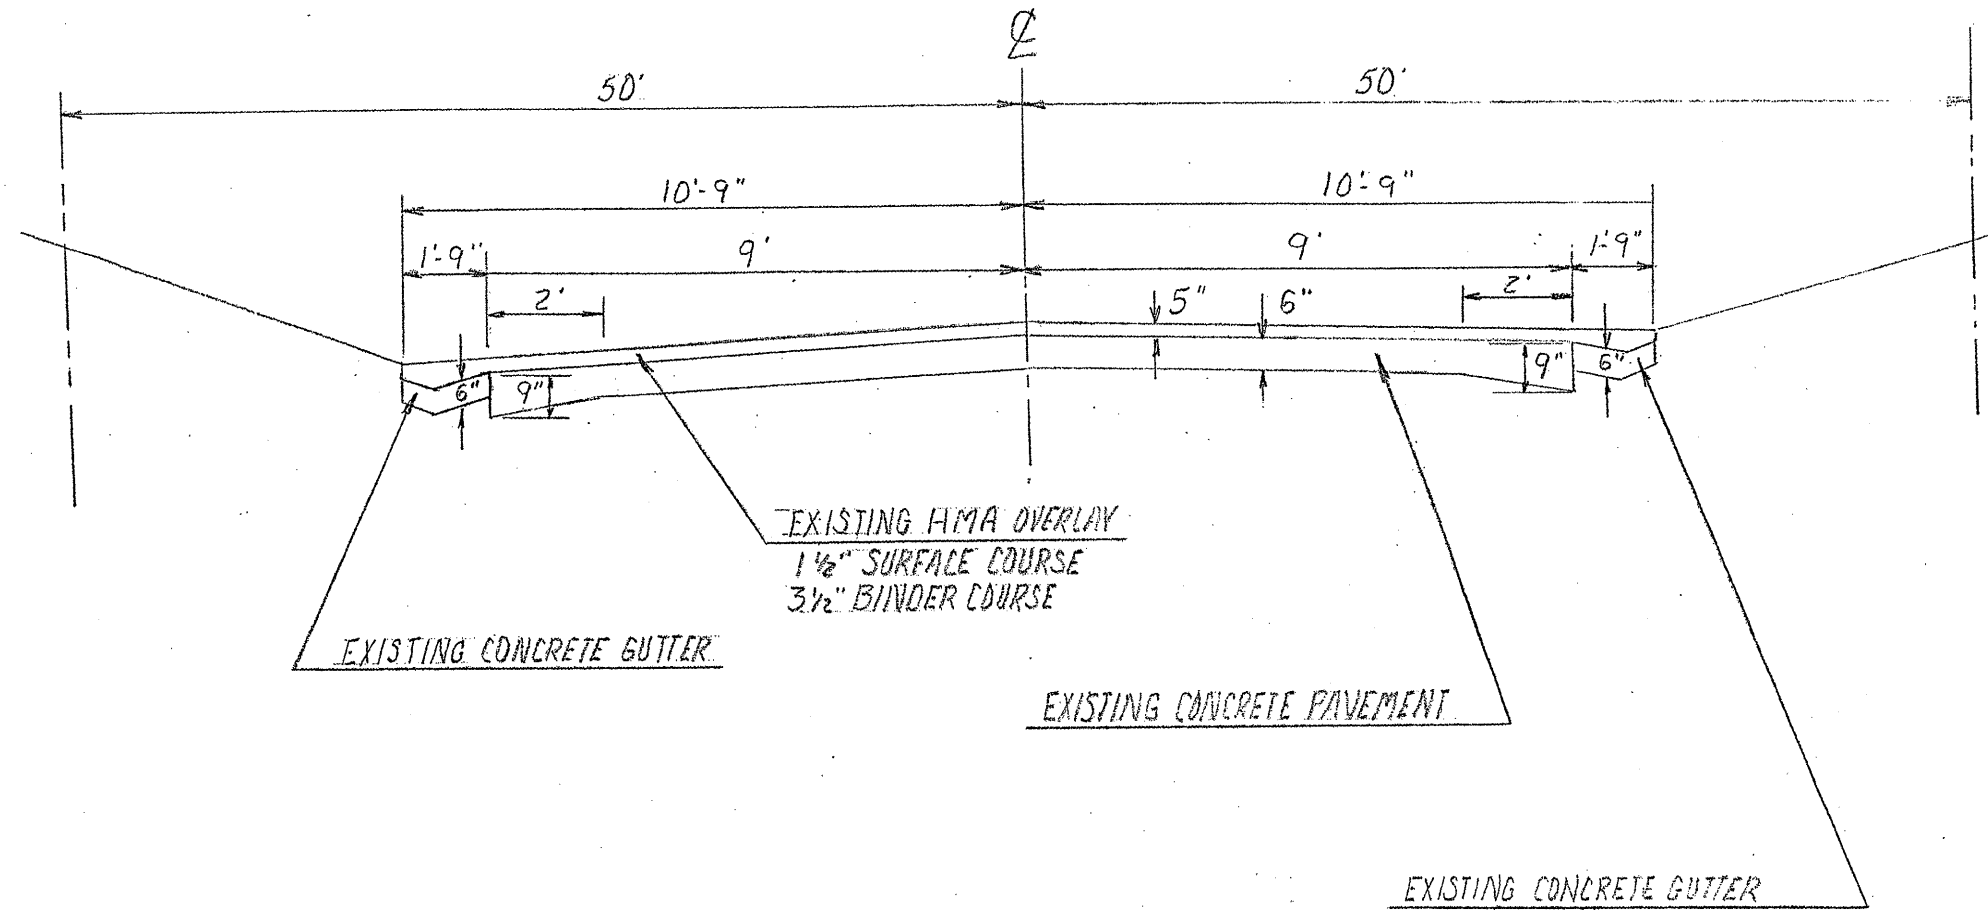

Prepared by:  
Vermilion County Highway Dept.  
2732 Batestown Road  
Oakwood, Illinois 61858

DENMARK RD. (C.H. 20)  
2009 RESURFACING  
SECTION 07-00160-00-RS

SHEET 21
OF 71
June 29, 2009