


EXISTING TYPICAL CROSS SECTION

(Station 68+40 to Station 69+85)

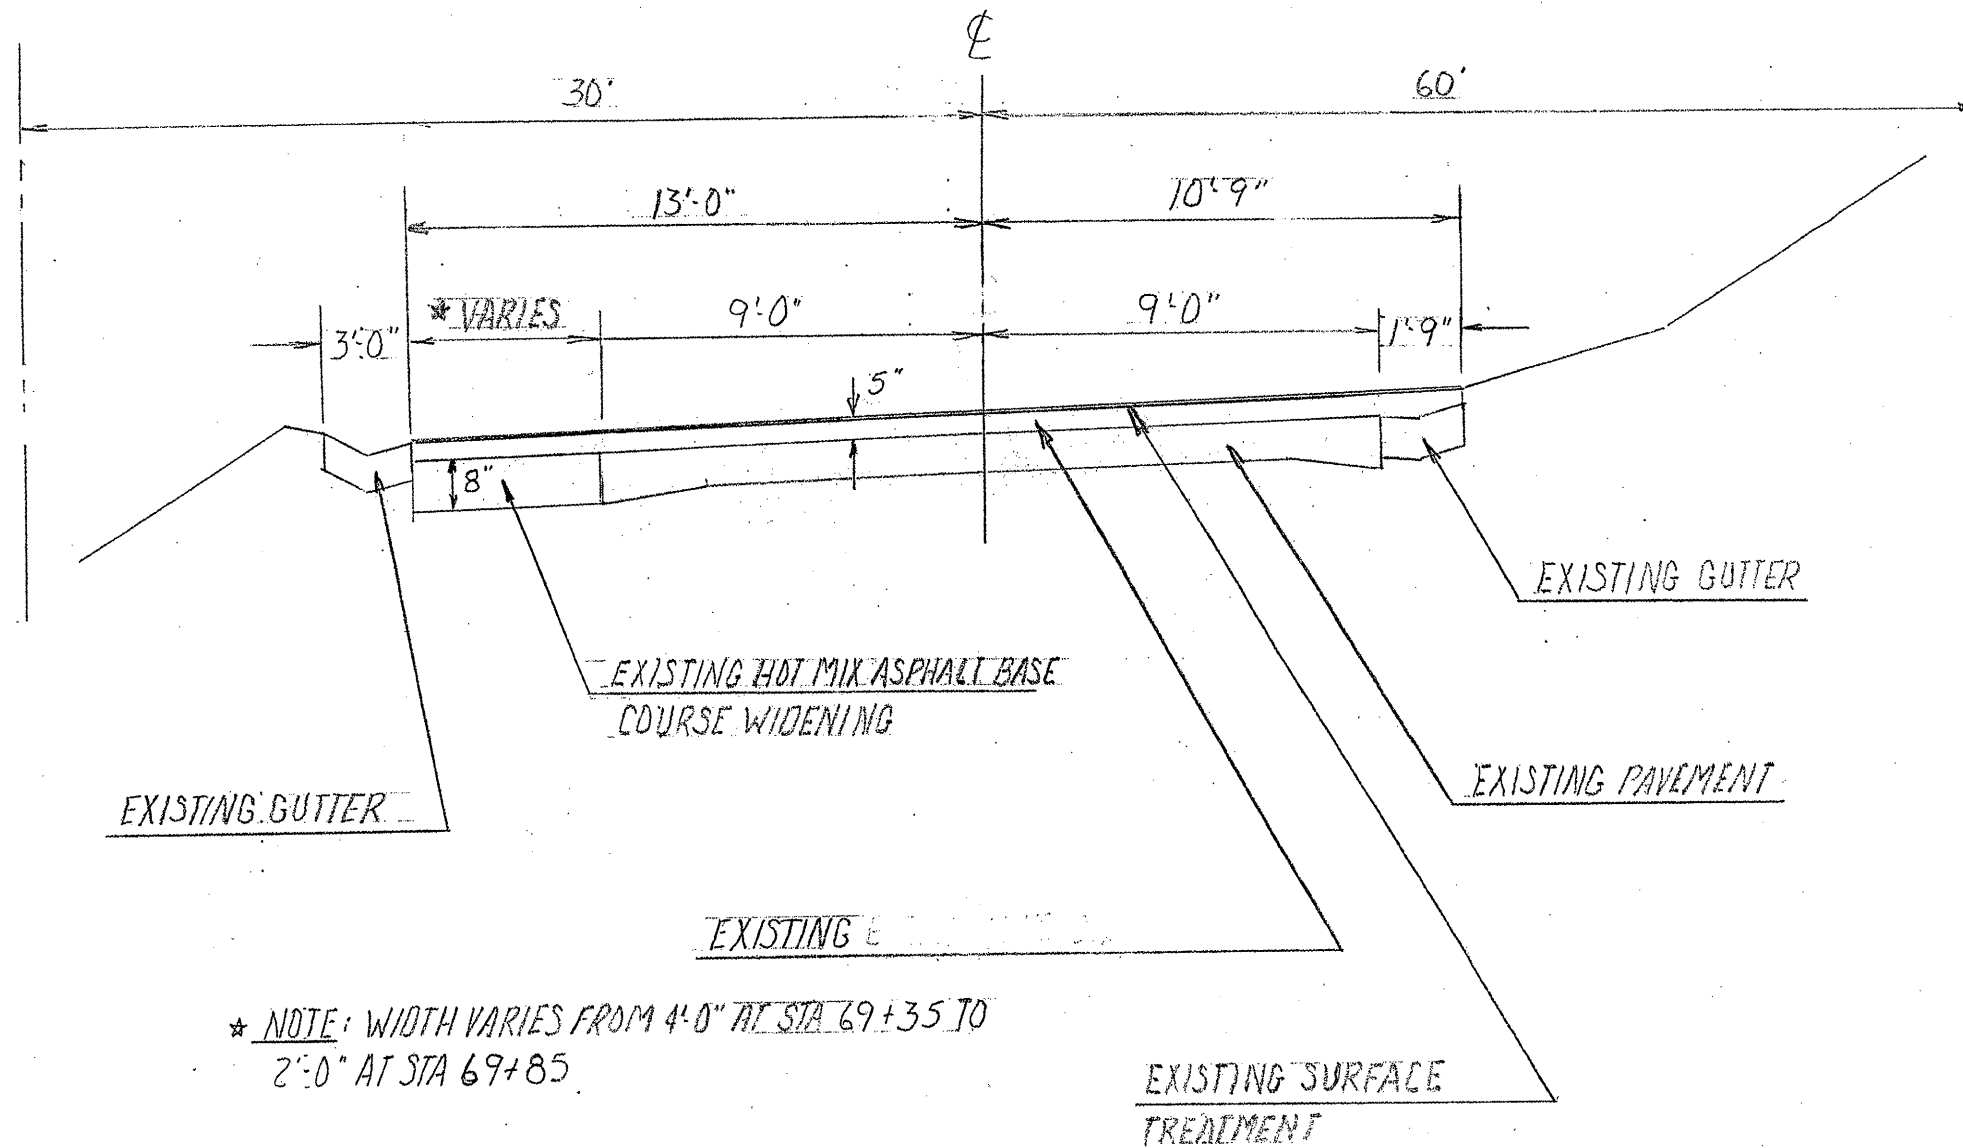

* NOTE: WIDTH VARIES FROM 4'-0" AT STA 69+35 TO 2'-0" AT STA 69+85

Prepared by: Vermilion County Highway Dept. 2732 Batestown Road Oakwood, Illinois 61858	DENMARK RD. (C.H. 20) 2009 RESURFACING SECTION 07-00160-00-RS	SHEET 25
		OF 71
		June 29, 2009