


**PROPOSED TYPICAL CROSS-SECTION**  
**LT. STA. 55+25 TO LT. STA. 57+00**  
**RT. STA. 55+25 TO RT. STA. 56+25**

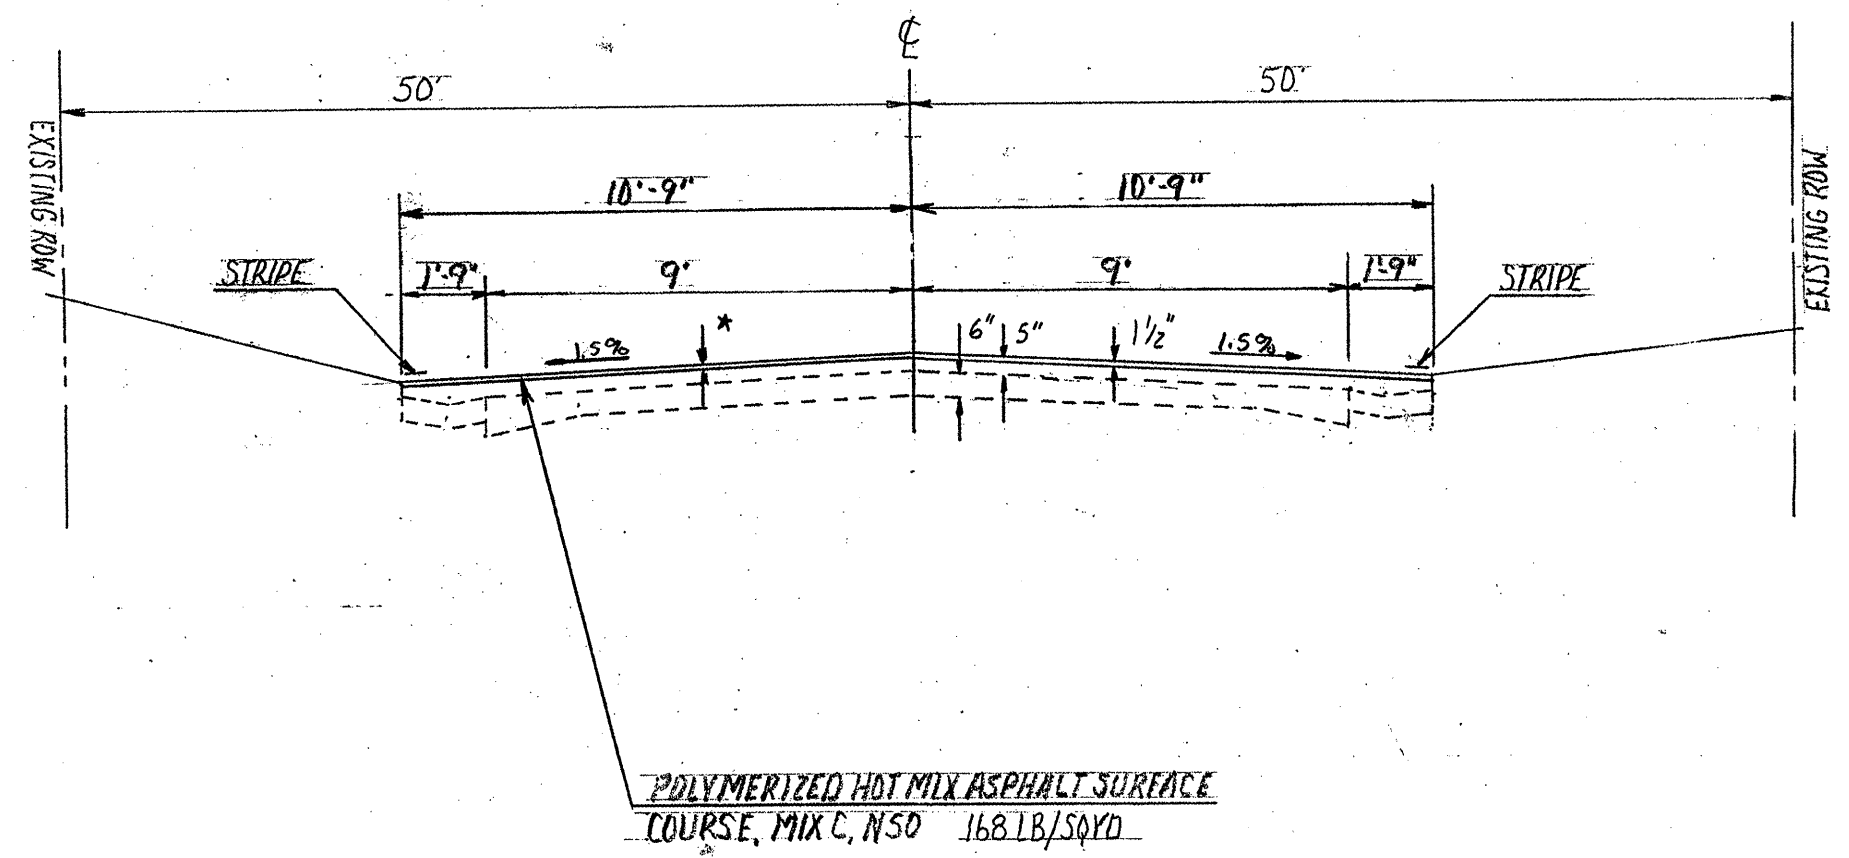

\* HOT MIX ASPHALT SURFACE REMOVAL, 1/2"

Prepared by: Vermilion County Highway Dept. 2732 Batestown Road Oakwood, Illinois 61858	DENMARK RD. (C.H. 20) 2009 RESURFACING SECTION 07-00160-00-RS	SHEET 30
		OF 71
		June 29, 2009