


**PROPOSED TYPICAL CROSS-SECTION  
STA. 60+00 TO 60+40**

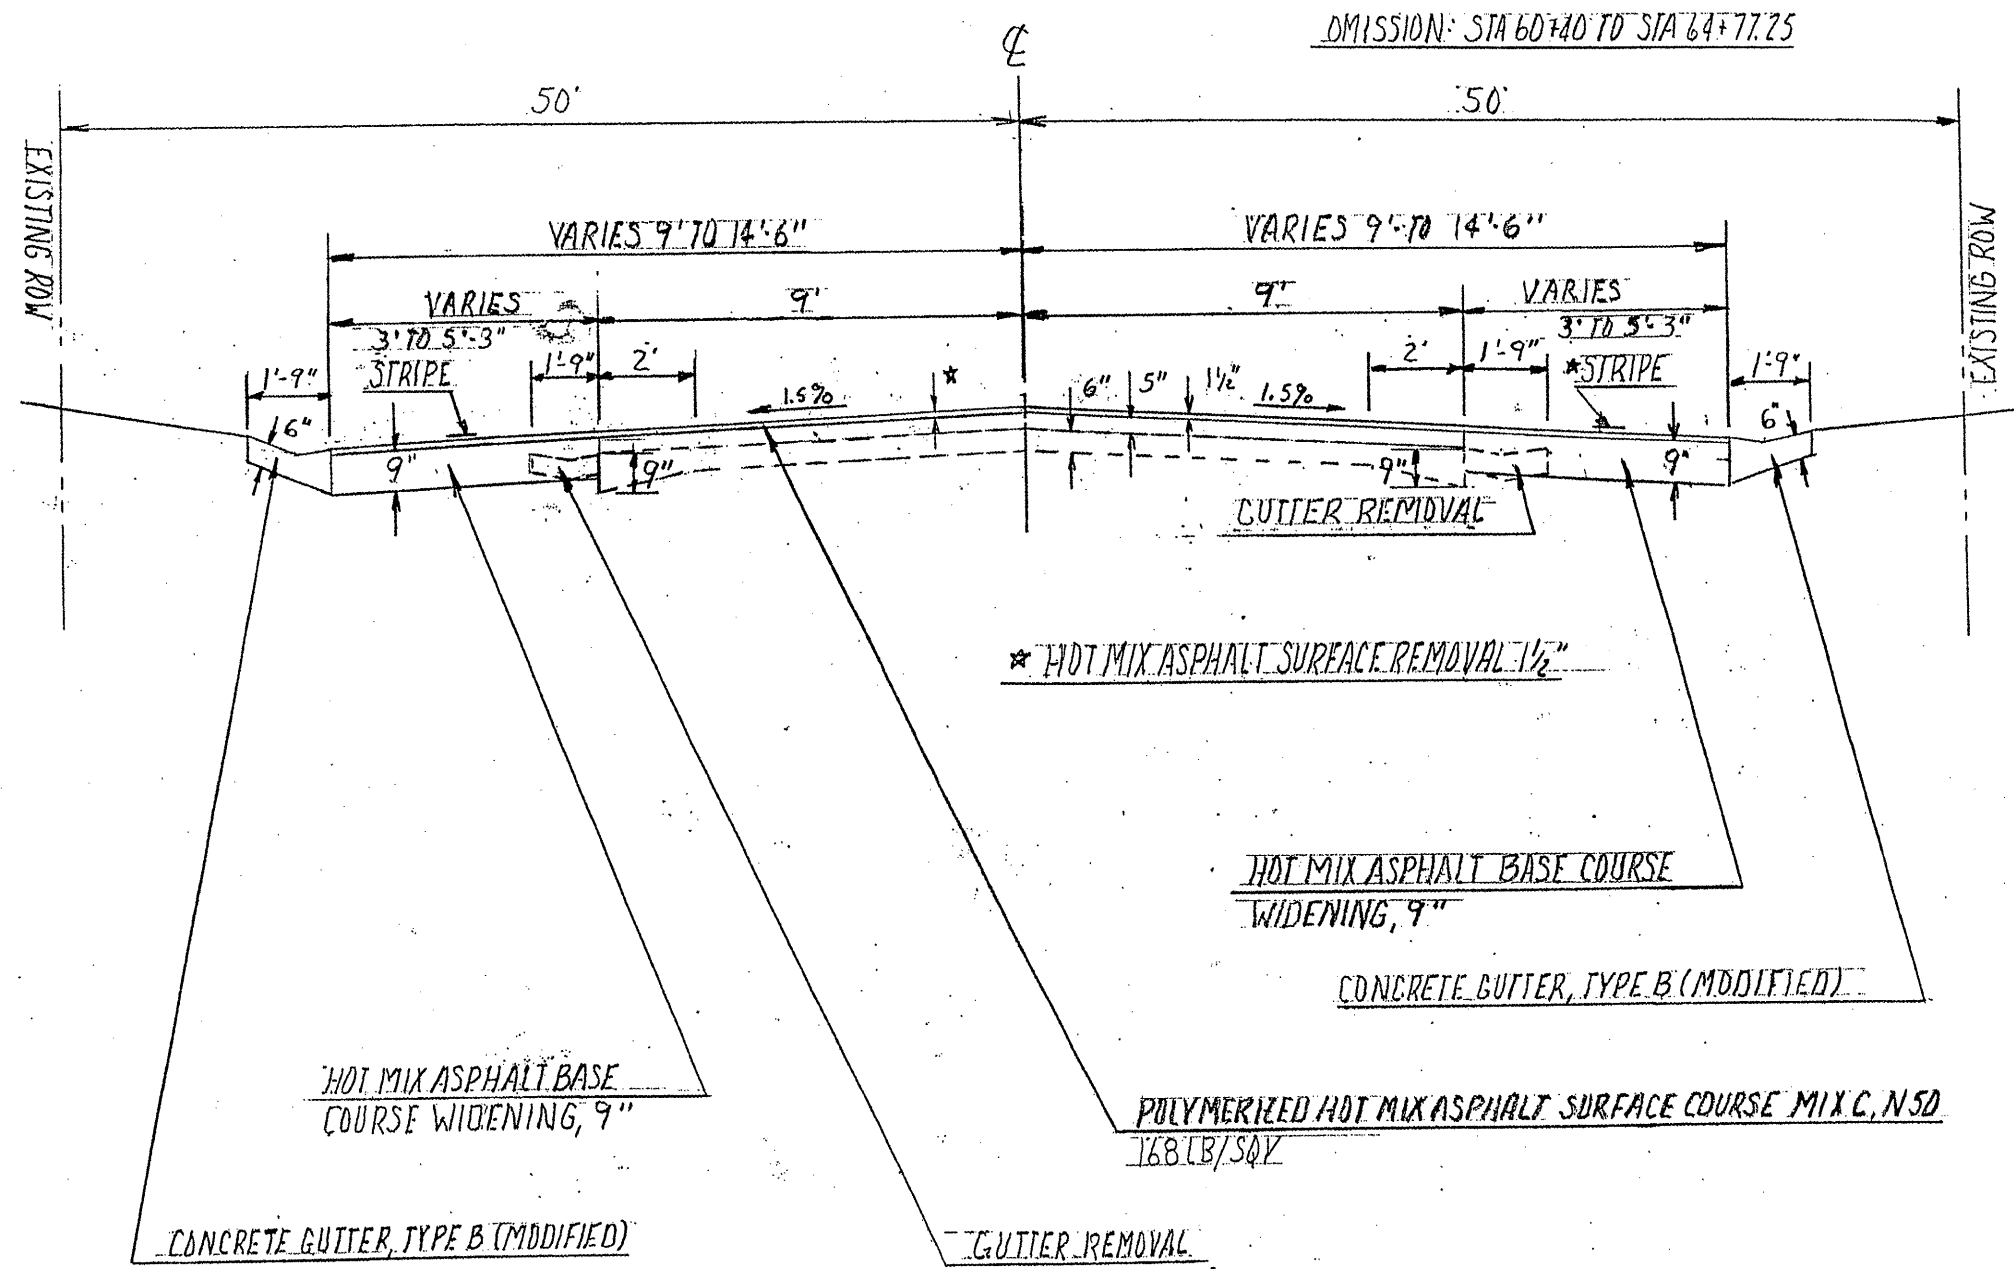

OMISSION: STA 60+40 TO STA 64+77.25

\* HOT MIX ASPHALT SURFACE REMOVAL 1/2"

HOT MIX ASPHALT BASE COURSE  
WIDENING, 9"

CONCRETE GUTTER, TYPE B (MODIFIED)

POLYMERIZED HOT MIX ASPHALT SURFACE COURSE MIX C, N50  
168 LB/SQY

HOT MIX ASPHALT BASE  
COURSE WIDENING, 9"

CONCRETE GUTTER, TYPE B (MODIFIED)

GUTTER REMOVAL

NOTE: PLACE STRIPE 10'-9" LF AND 10'-9" RF AT STA 60+40

Prepared by:  
Vermilion County Highway Dept.  
2732 Batestown Road  
Oakwood, Illinois 61858

DENMARK RD. (C.H. 20)  
2009 RESURFACING  
SECTION 07-00160-00-RS

SHEET 32  
OF 71  
June 29, 2009