


PROPOSED TYPICAL CROSS SECTION

STA. 75+62.25 TO STA. 169+86

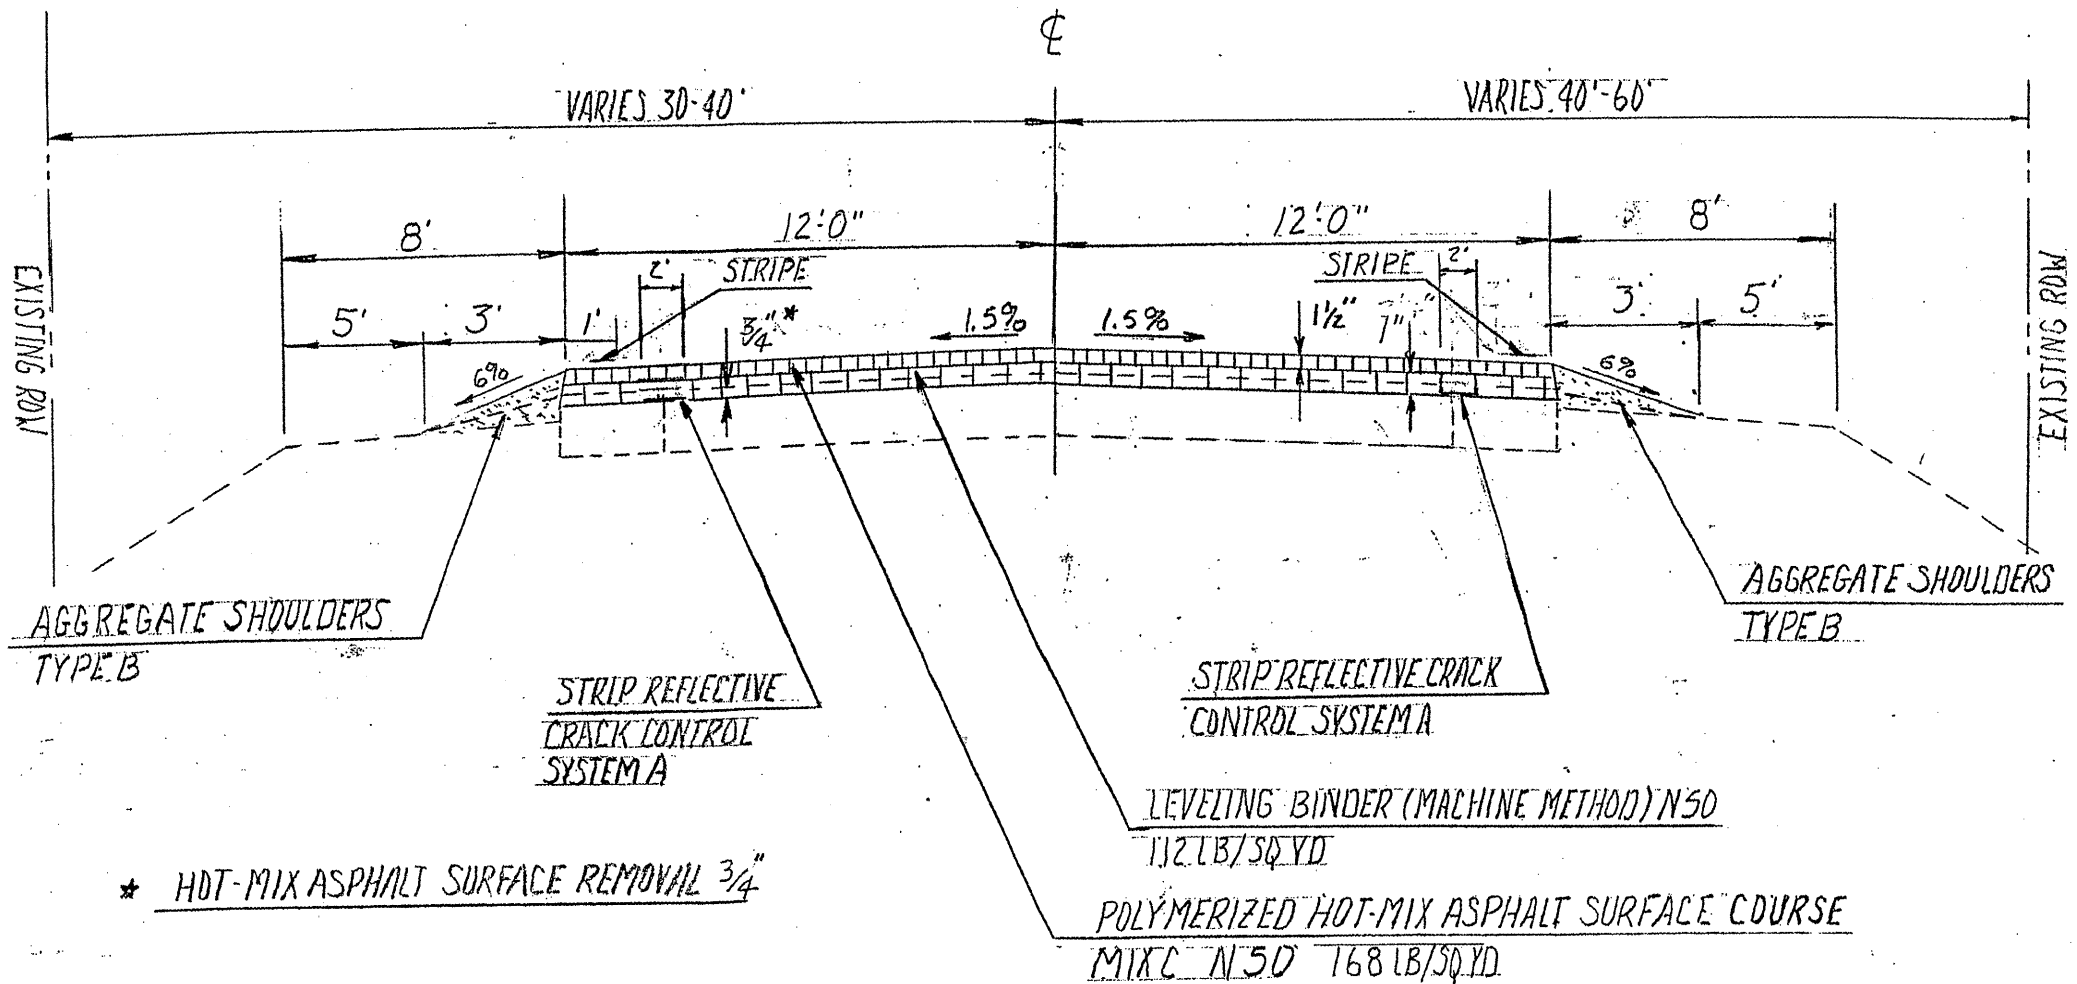

Prepared by:
Vermilion County Highway Dept.
2732 Batestown Road
Oakwood, Illinois 61858

DENMARK RD. (C.H. 20)
2009 RESURFACING
SECTION 07-00160-00-RS

SHEET 38
OF 71
June 29, 2009