


PROPOSED TYPICAL CROSS SECTION
SIDEROAD 2300N

STA 0 + 11 TO STA 0 + 69

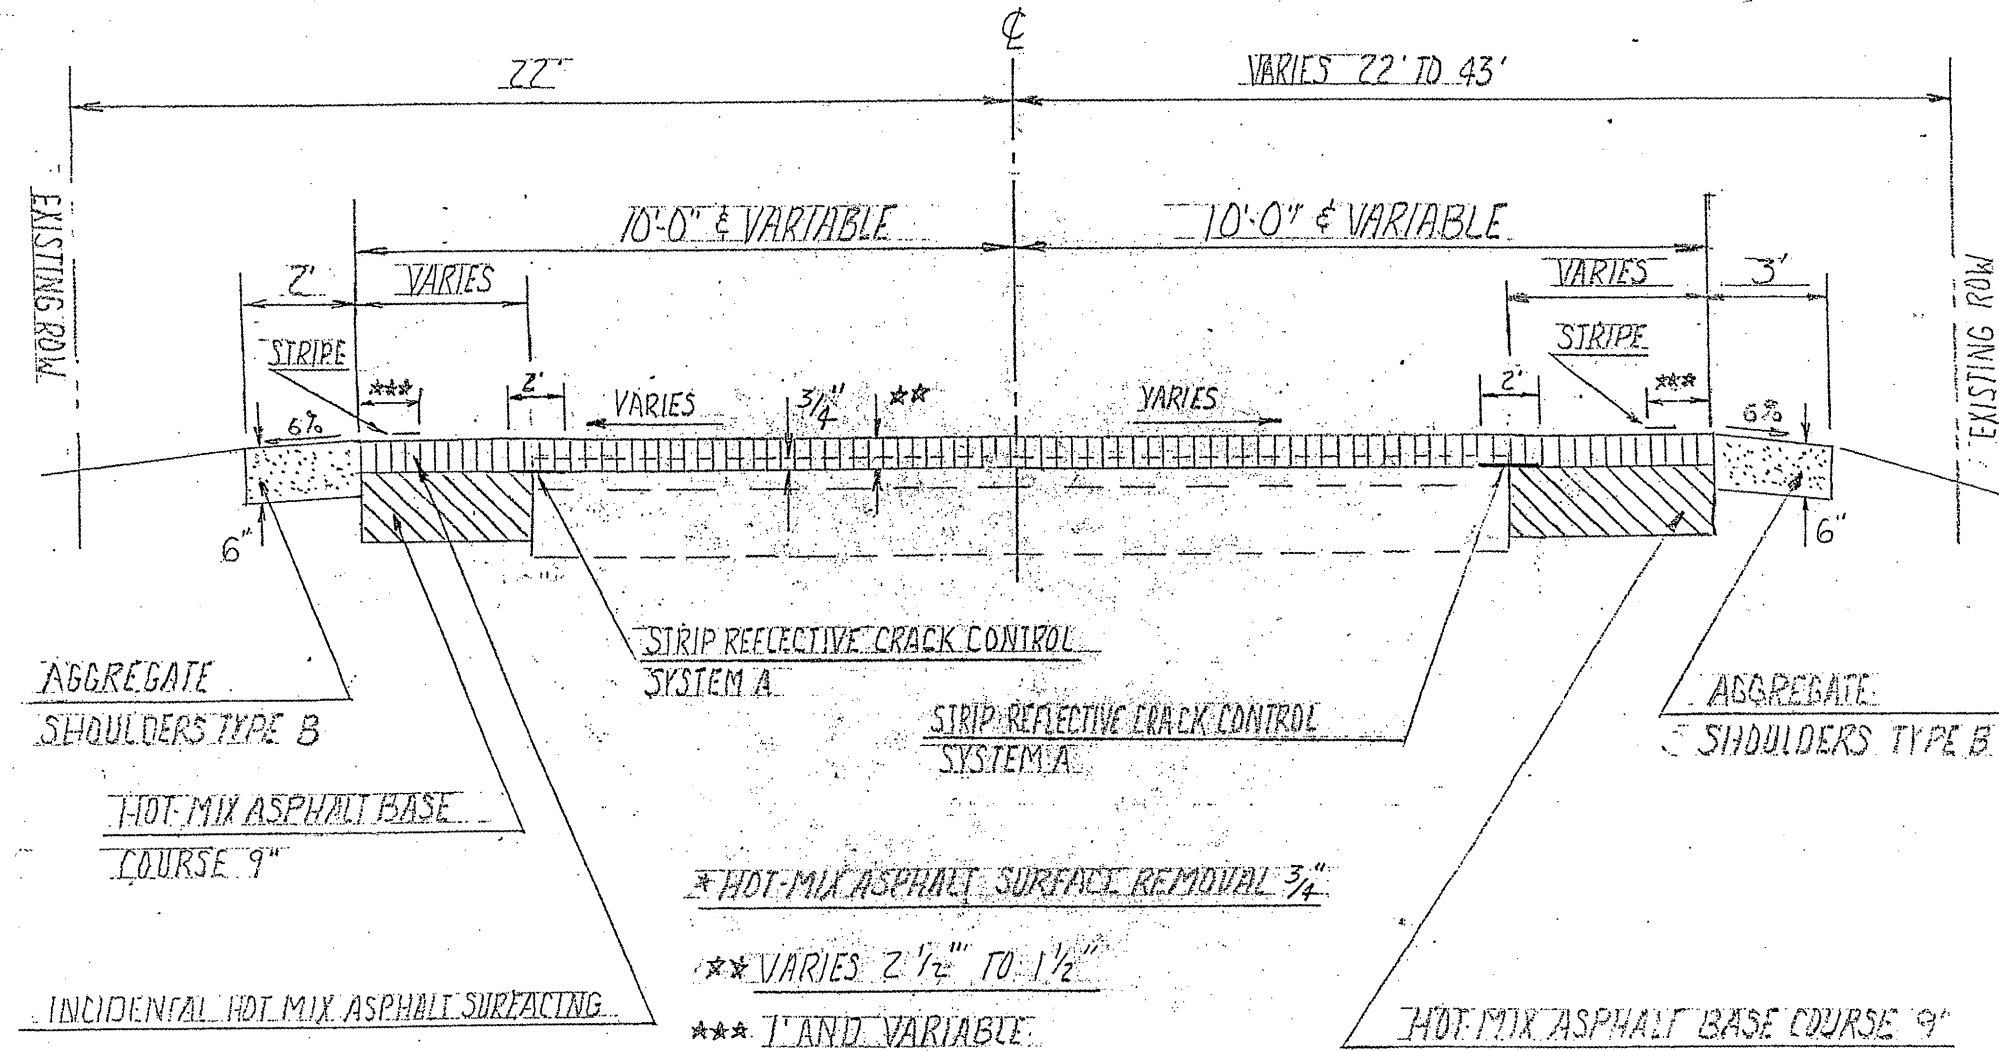

Prepared by:
Vermilion County Highway Dept.
2732 Batestown Road
Oakwood, Illinois 61858

DENMARK RD. (C.H. 20)
2009 RESURFACING
SECTION 07-00160-00-RS

SHEET 42
OF 71
June 29, 2009