


DETAILS

STA. 55+25 TO STA. 60+40

BM: TOP OF SE BOLT ON FIRE
HYDRANT LOCATED 24' RT
STA 58+85.5 ELEV: 100.00

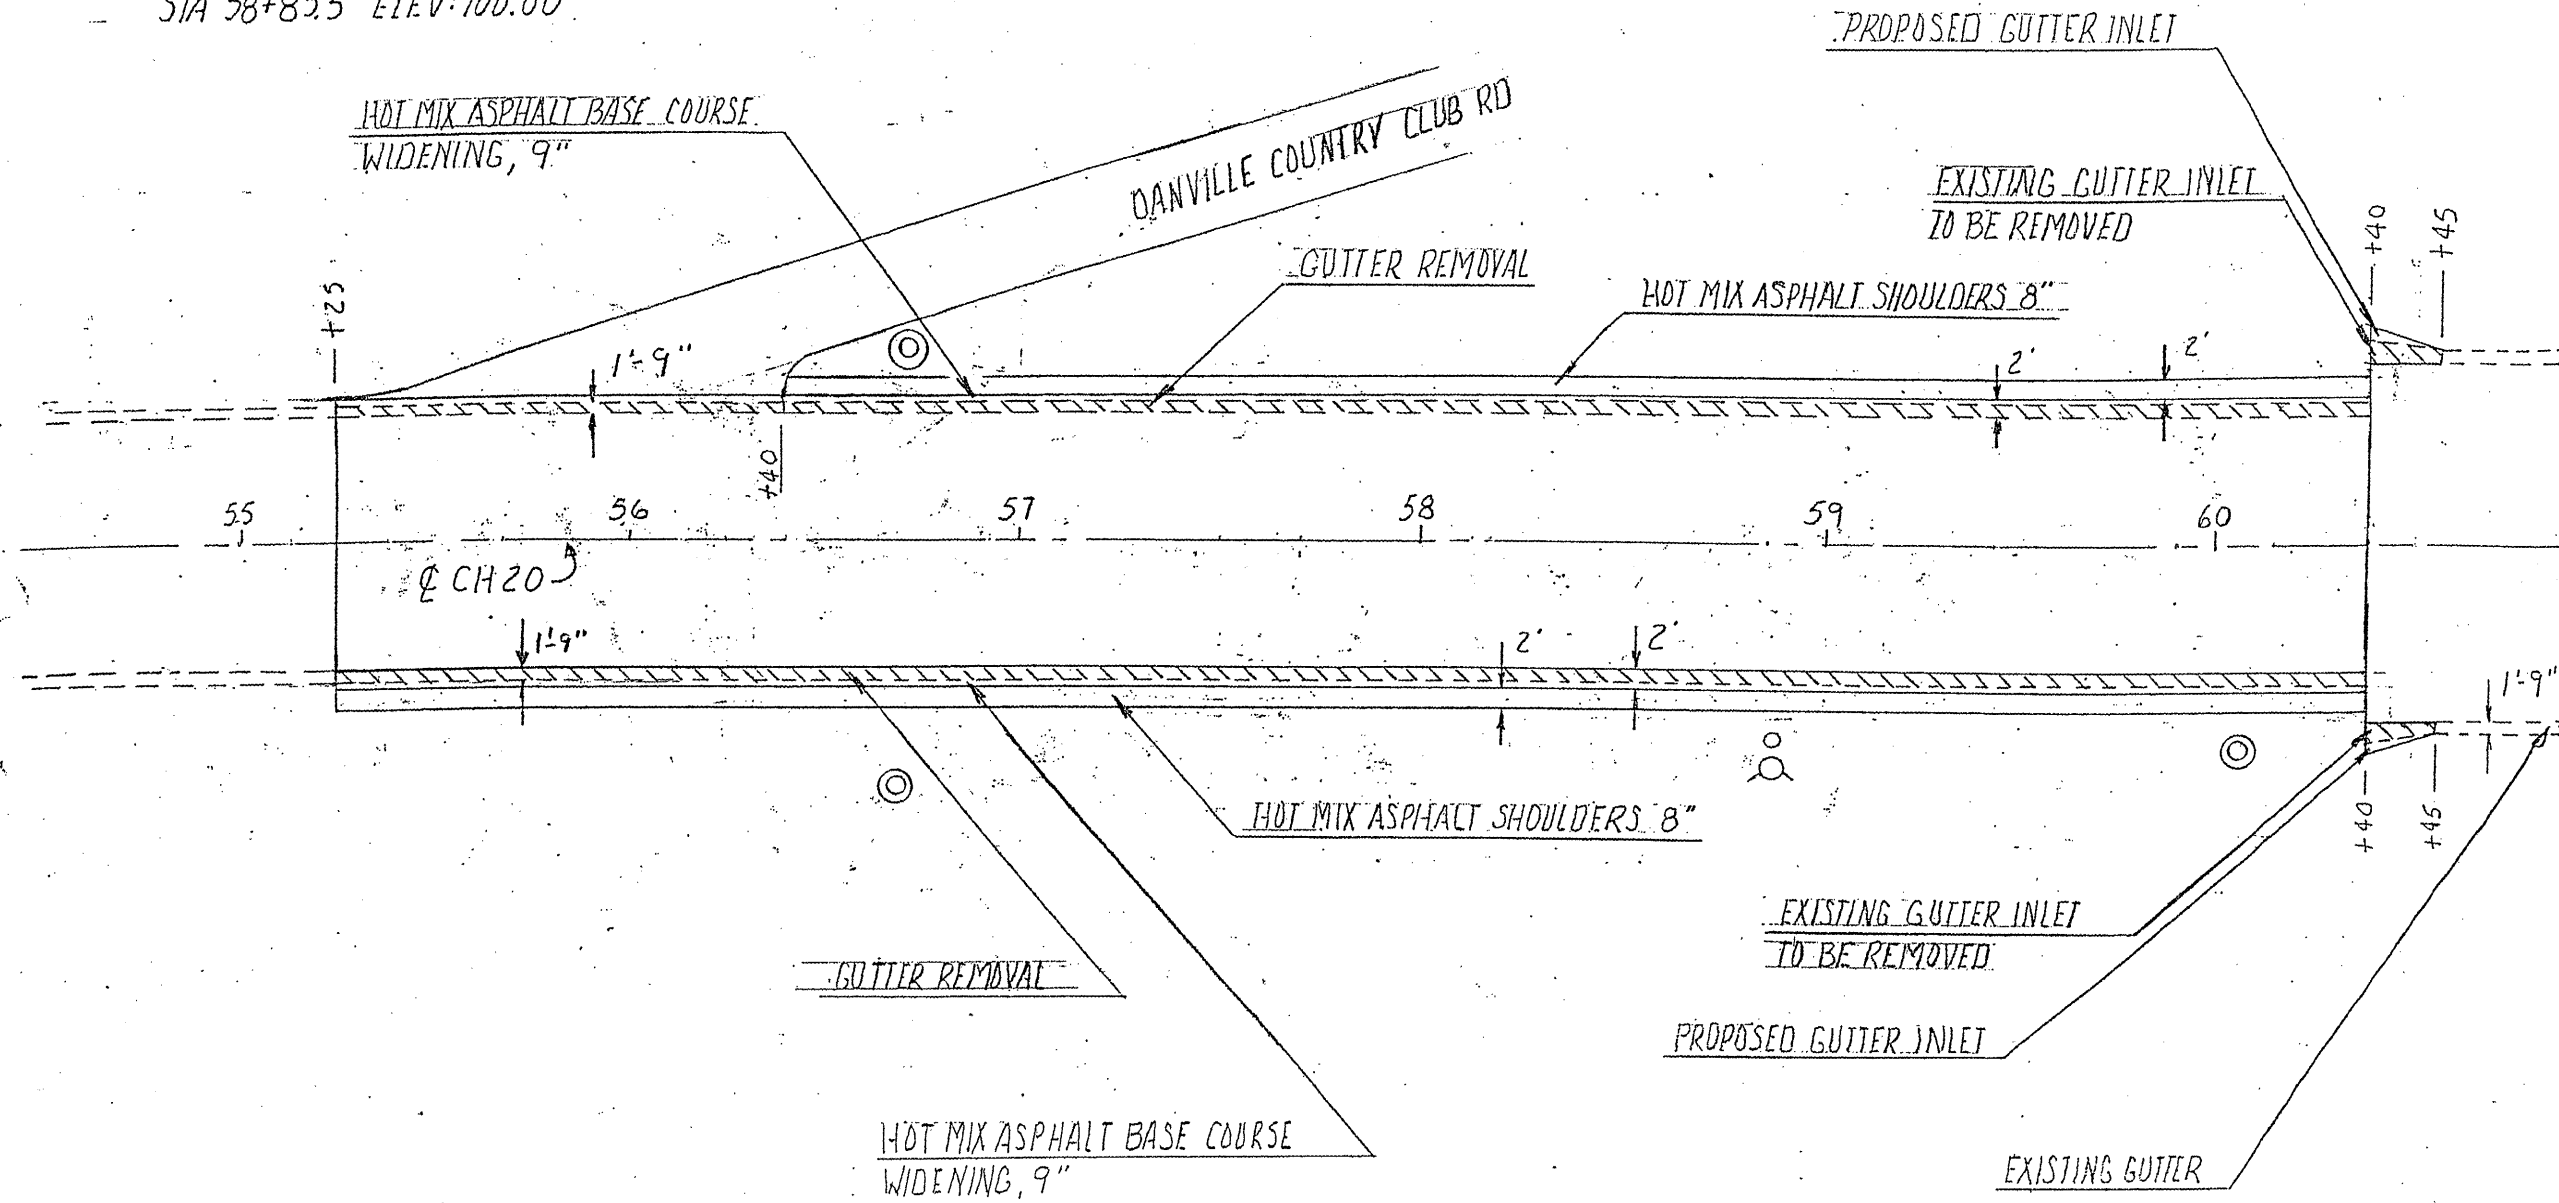

Prepared by:
Vermilion County Highway Dept.
2732 Batestown Road
Oakwood, Illinois 61858

DENMARK RD. (C.H. 20)
2009 RESURFACING
SECTION 07-00160-00-RS

SHEET 43
OF 71
June 29, 2009