
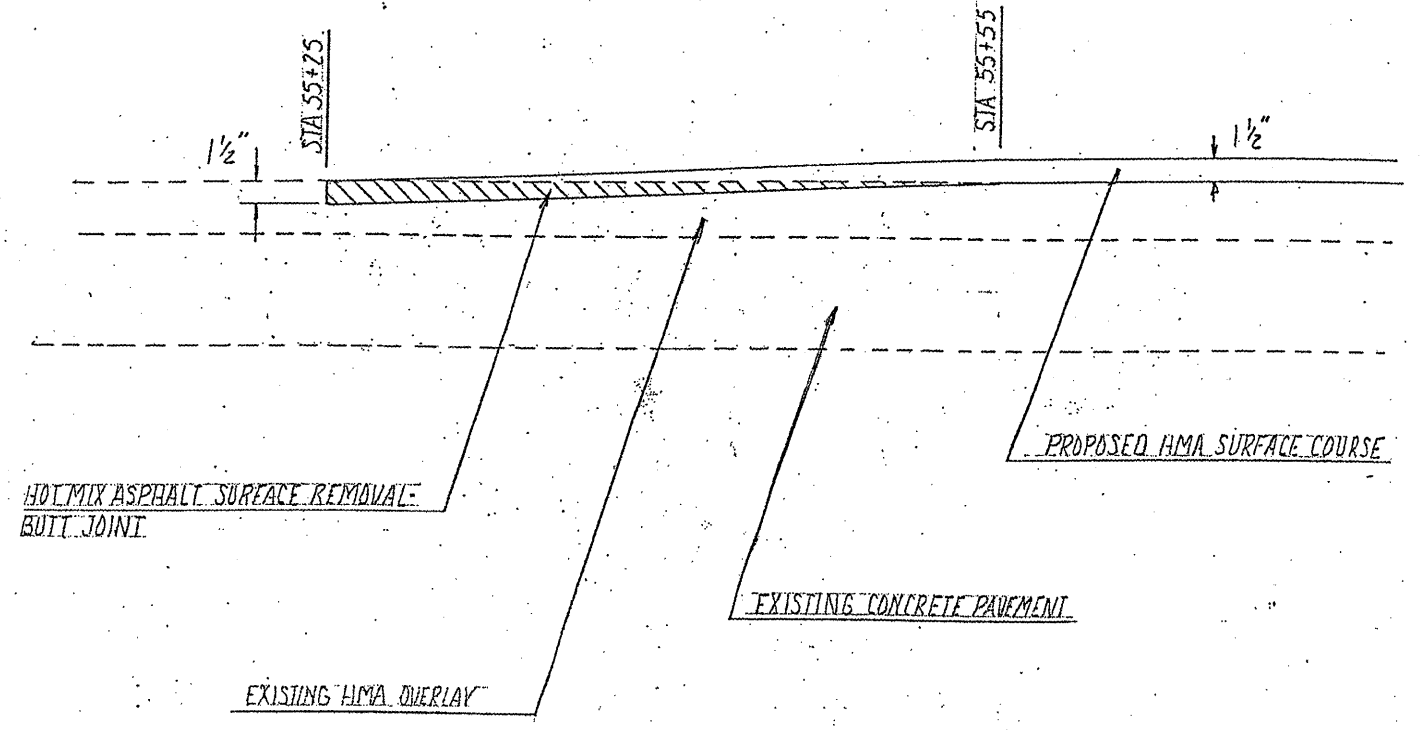


**BUTT JOINT DETAILS**

STA. 60+10 TO STA. 60+40

**BUTT JOINT DETAILS**

STA 55+25 TO STA 55+55

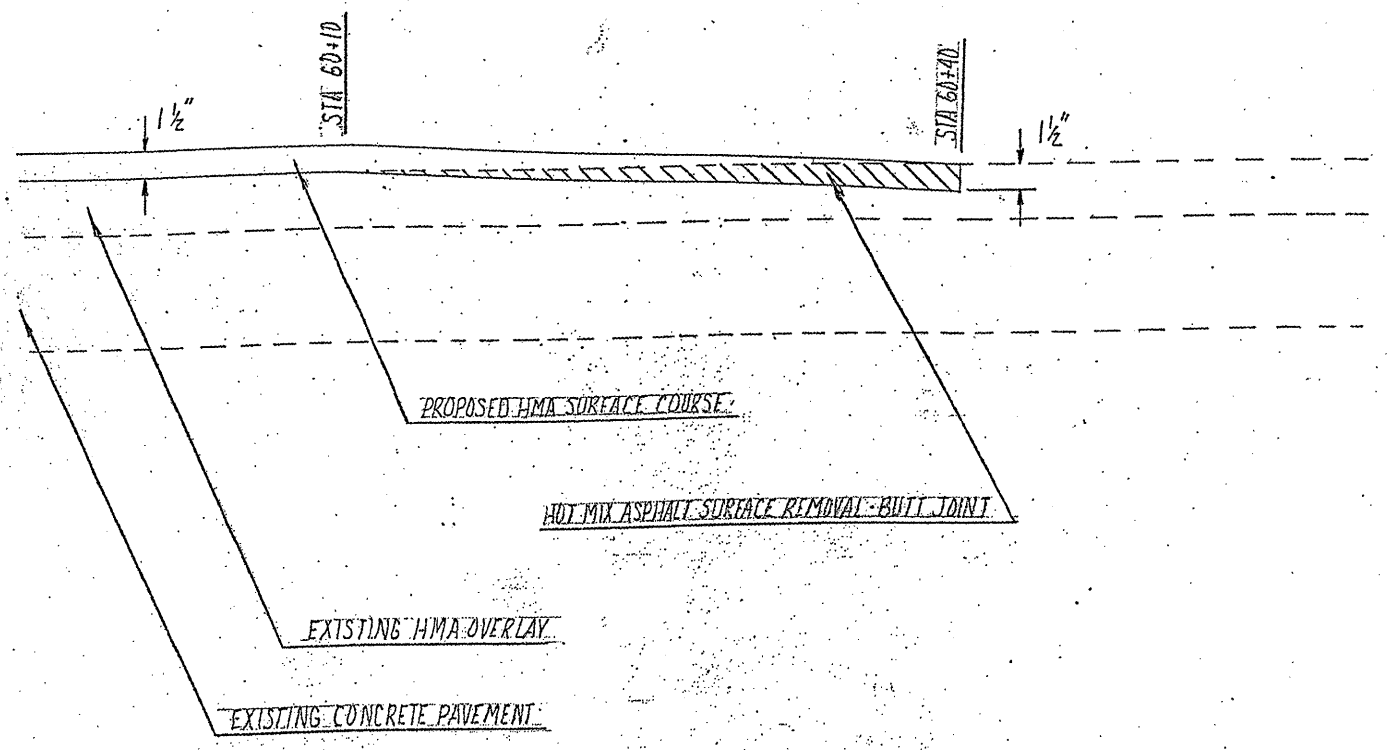

Prepared by:  
 Vermilion County Highway Dept.  
 2732 Batestown Road  
 Oakwood, Illinois 61858

DENMARK RD. (C.H. 20)  
 2009 RESURFACING  
 SECTION 07-00160-00-RS

SHEET 44
OF 71
June 29, 2009