

NORTH BACK OF SIDEWALK

Location	Station	Offset	Theoretical Grade Elevations
End West Appr. Slab	11+28.87	-26.08	759.85
A	11+38.87	-26.08	760.01
B	11+48.87	-26.08	760.16
W. End Culvert Deck	11+58.87	-26.08	760.28

NORTH FACE OF SIDEWALK

Location	Station	Offset	Theoretical Grade Elevations
End West Appr. Slab	11+33.52	-21.08	760.03
A	11+43.87	-21.08	760.19
B	11+53.87	-21.08	760.32
W. End Culvert Deck	11+63.87	-21.08	760.44

NORTH EDGE OF PAVEMENT

Location	Station	Offset	Theoretical Grade Elevations
End West Appr. Slab	11+35.00	-19.50	760.08
A	11+45.45	-19.50	760.24
B	11+55.45	-19.50	760.37
W. End Culvert Deck	11+65.45	-19.50	760.48

☉ ROADWAY & PROFILE GRADE LINE

Location	Station	Offset	Theoretical Grade Elevations
End West Appr. Slab	11+53.16	0.00	760.74
A	11+64.95	0.00	760.87
B	11+74.95	0.00	760.96
W. End Culvert Deck	11+84.95	0.00	761.03

SOUTH EDGE OF PAVEMENT


Location	Station	Offset	Theoretical Grade Elevations
End West Appr. Slab	11+71.32	19.50	760.54
A	11+84.45	19.50	760.64
B	11+94.45	19.50	760.69
W. End Culvert Deck	12+04.45	19.50	760.72

SOUTH FACE OF SIDEWALK

Location	Station	Offset	Theoretical Grade Elevations
End West Appr. Slab	11+72.80	21.08	760.52
A	11+86.03	21.08	760.62
B	11+96.03	21.08	760.66
W. End Culvert Deck	12+06.03	21.08	760.69

SOUTH BACK OF SIDEWALK

Location	Station	Offset	Theoretical Grade Elevations
End West Appr. Slab	11+81.03	26.08	760.46
A	11+91.03	26.08	760.54
B	12+01.03	26.08	760.58
W. End Culvert Deck	12+11.03	26.08	760.59

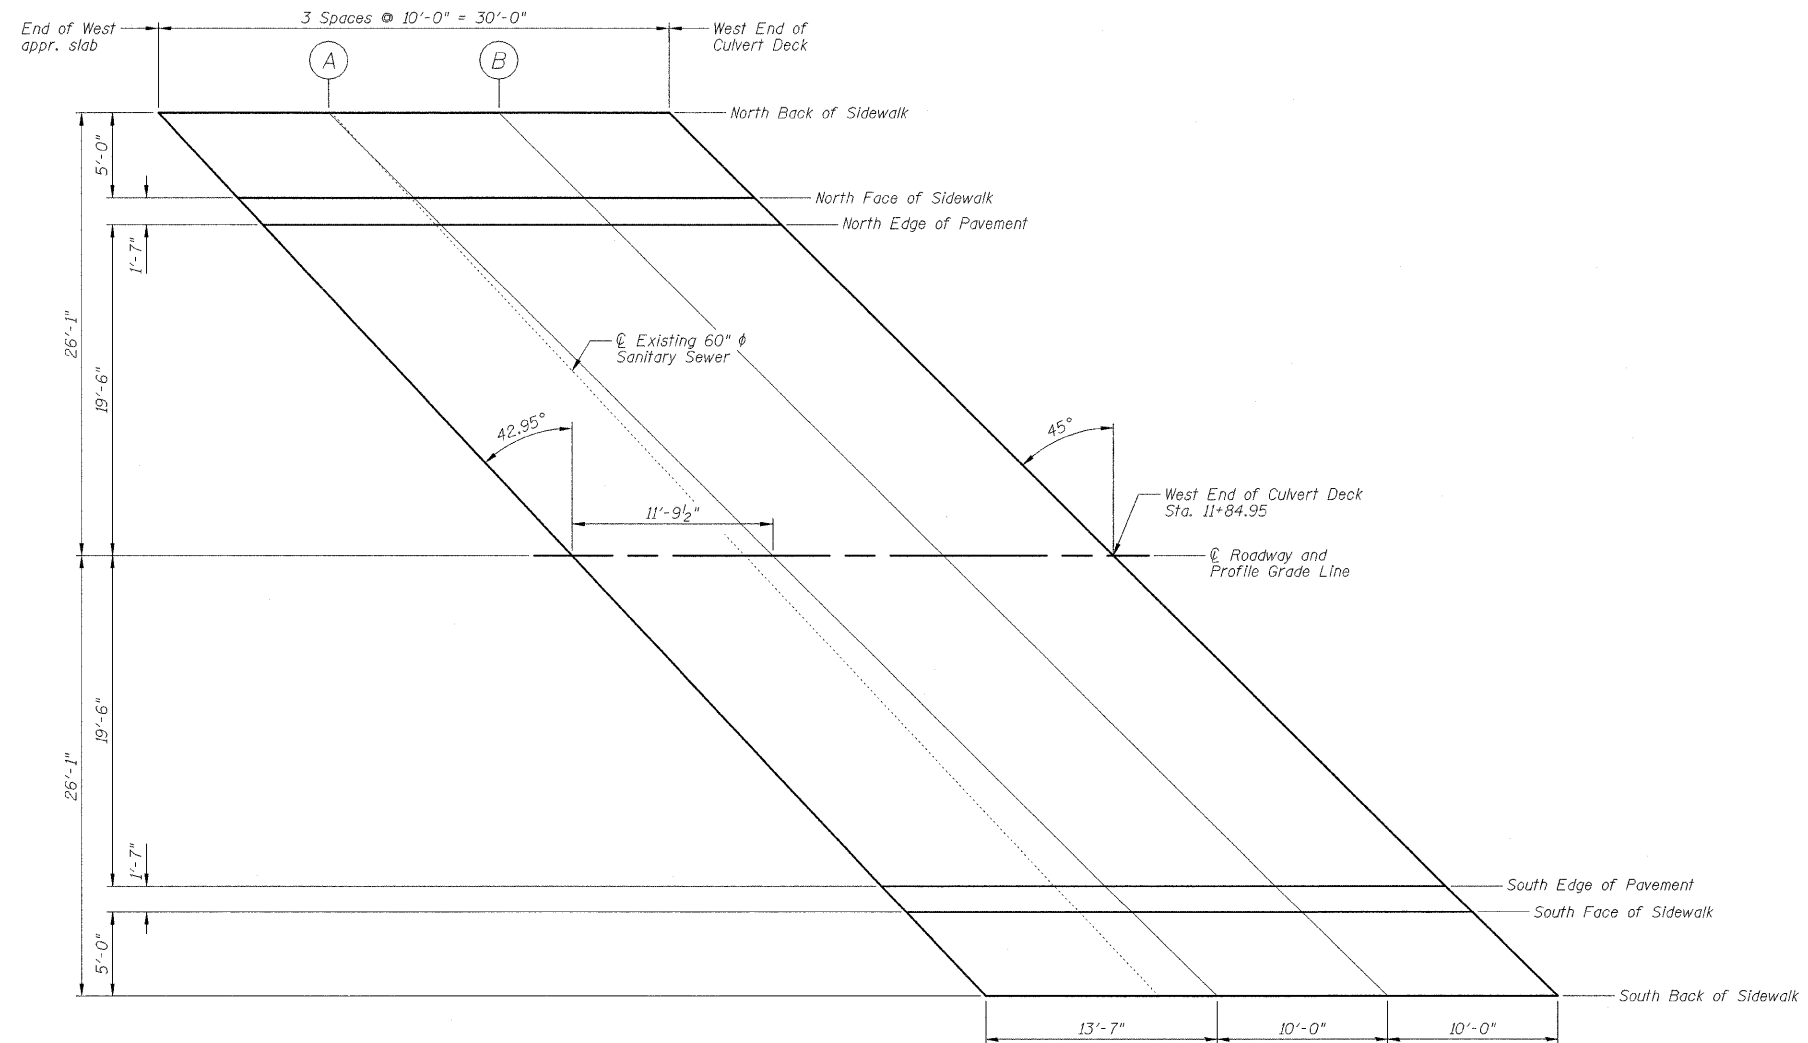

WEST APPROACH SLAB PLAN



DESIGNED - SDH	REVISED -
DRAWN - JWK	REVISED -
CHECKED - MSW	REVISED -
DATE - 07/22/2009	REVISED -

TOWN OF NORMAL

TOP OF WEST APPROACH SLAB ELEVATIONS

VIRGINIA AVENUE OVER SUGAR CREEK SECTION 04-00226-00-BR MCLEAN COUNTY

F.A.U.	SECTION	COUNTY	TOTAL SHEETS	SHEET NO.
6366	04-00226-00-BR	MCLEAN	52	32
S.N. 057-7834		CONTRACT NO. 91416		
FED. ROAD DIST. NO.		ILLINOIS FED. AID PROJECT		