


FINISH SURVEYED SURVEY PLOTTED TEMPLATE AREAS CHECKED
 NO. BY DATE


ORIGINAL SURVEYED SURVEY PLOTTED TEMPLATE AREAS CHECKED
 NO. BY DATE

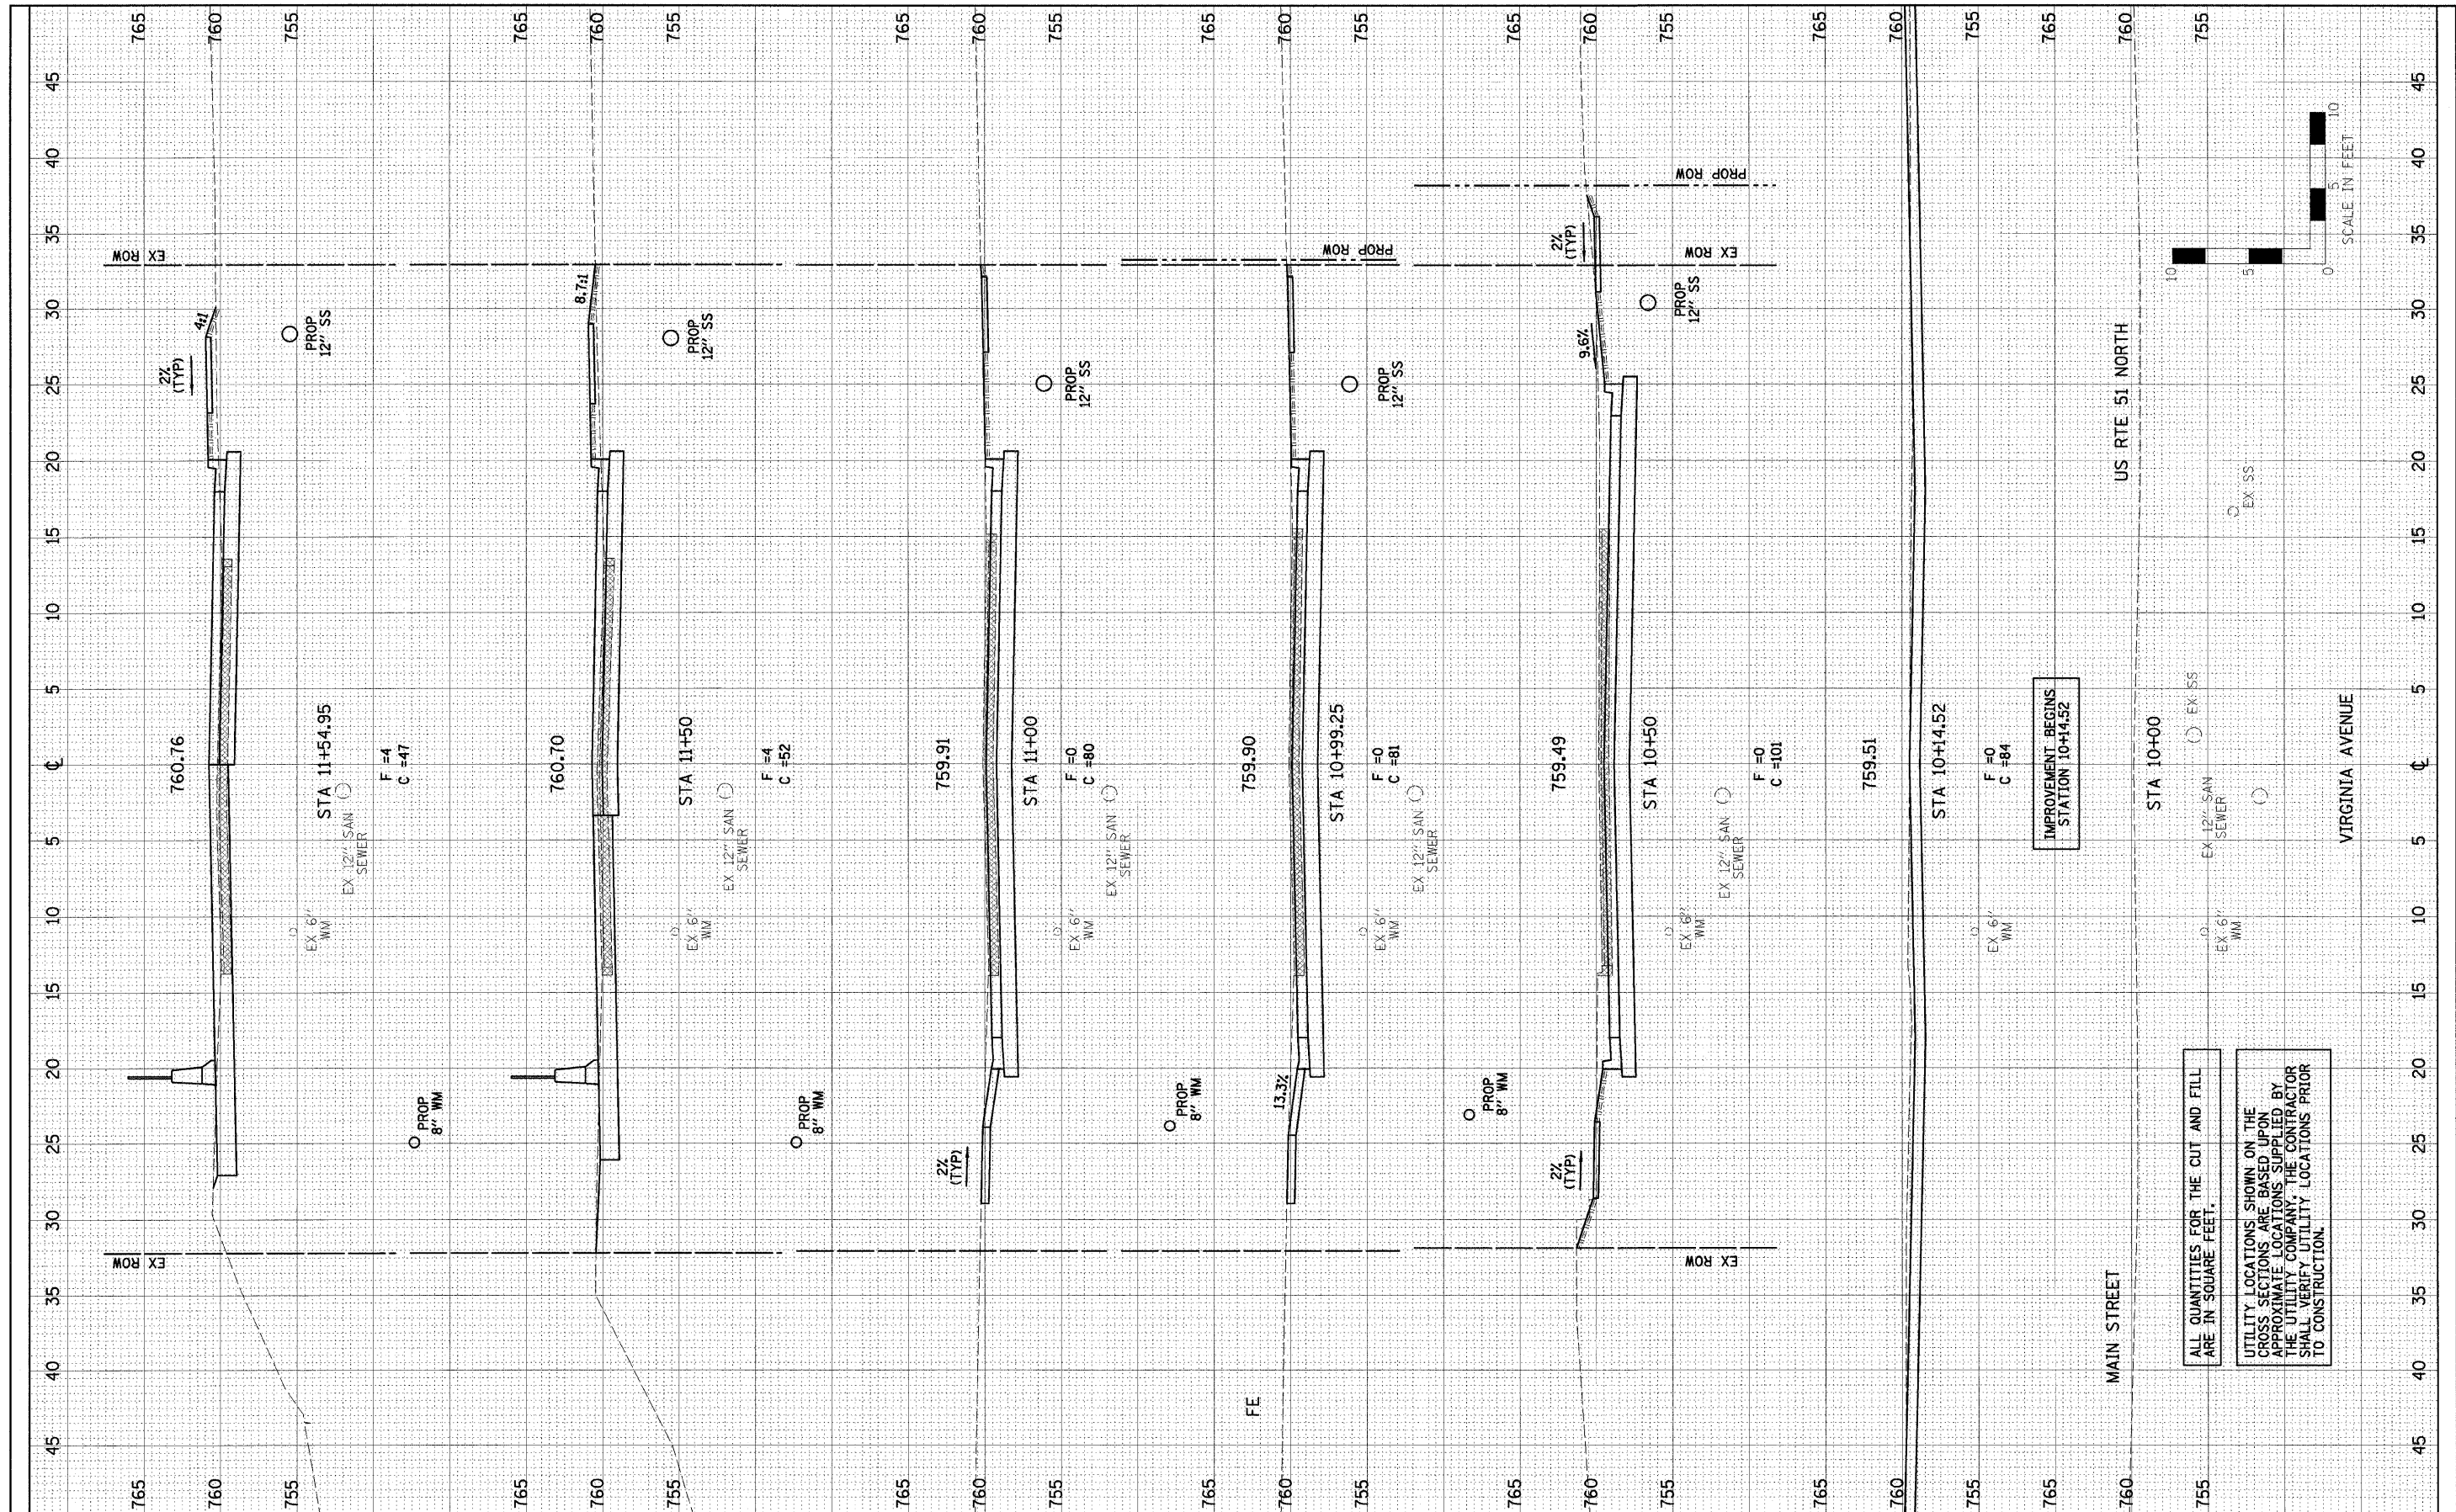

ALL QUANTITIES FOR THE CUT AND FILL ARE IN SQUARE FEET.

UTILITY LOCATIONS SHOWN ON THE CROSS SECTIONS ARE BASED UPON APPROXIMATE LOCATIONS SUPPLIED BY THE UTILITY COMPANY. THE CONTRACTOR SHALL VERIFY UTILITY LOCATIONS PRIOR TO CONSTRUCTION.

IMPROVEMENT BEGINS STATION 10+14.52

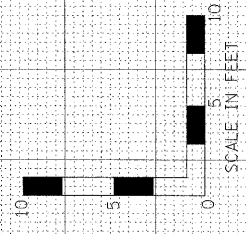

DESIGNED - JDA	REVISED -
DRAWN - DRR	REVISED -
CHECKED - MSW	REVISED -
DATE - 07/22/09	REVISED -

TOWN OF NORMAL

CROSS SECTIONS

SCALE: SHEET NO. 49 OF 52 SHEETS STA. TO STA.

VIRGINIA AVENUE OVER SUGAR CREEK
SECTION 04-00226-00-BR
MCLEAN, COUNTY

F.A.U. 6356	SECTION 04-00226-00-BR	COUNTY MCLEAN	TOTAL SHEETS 52	SHEET NO. 49
S.N. 057-7834		CONTRACT NO. 91416		
FED. ROAD DIST. NO. 6 ILLINOIS FED. AID PROJECT				