
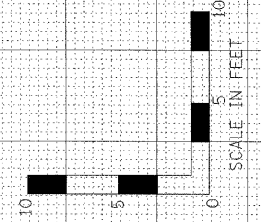


NO.	AREAS CHECKED	DATE	BY
	ORIGINAL SURVEY		
	NOTED BOOK		
	PLOTTED		
	TEMPLATE		
	AREAS CHECKED		

NO.	AREAS CHECKED	DATE	BY
	ORIGINAL SURVEY		
	NOTED BOOK		
	PLOTTED		
	TEMPLATE		
	AREAS CHECKED		

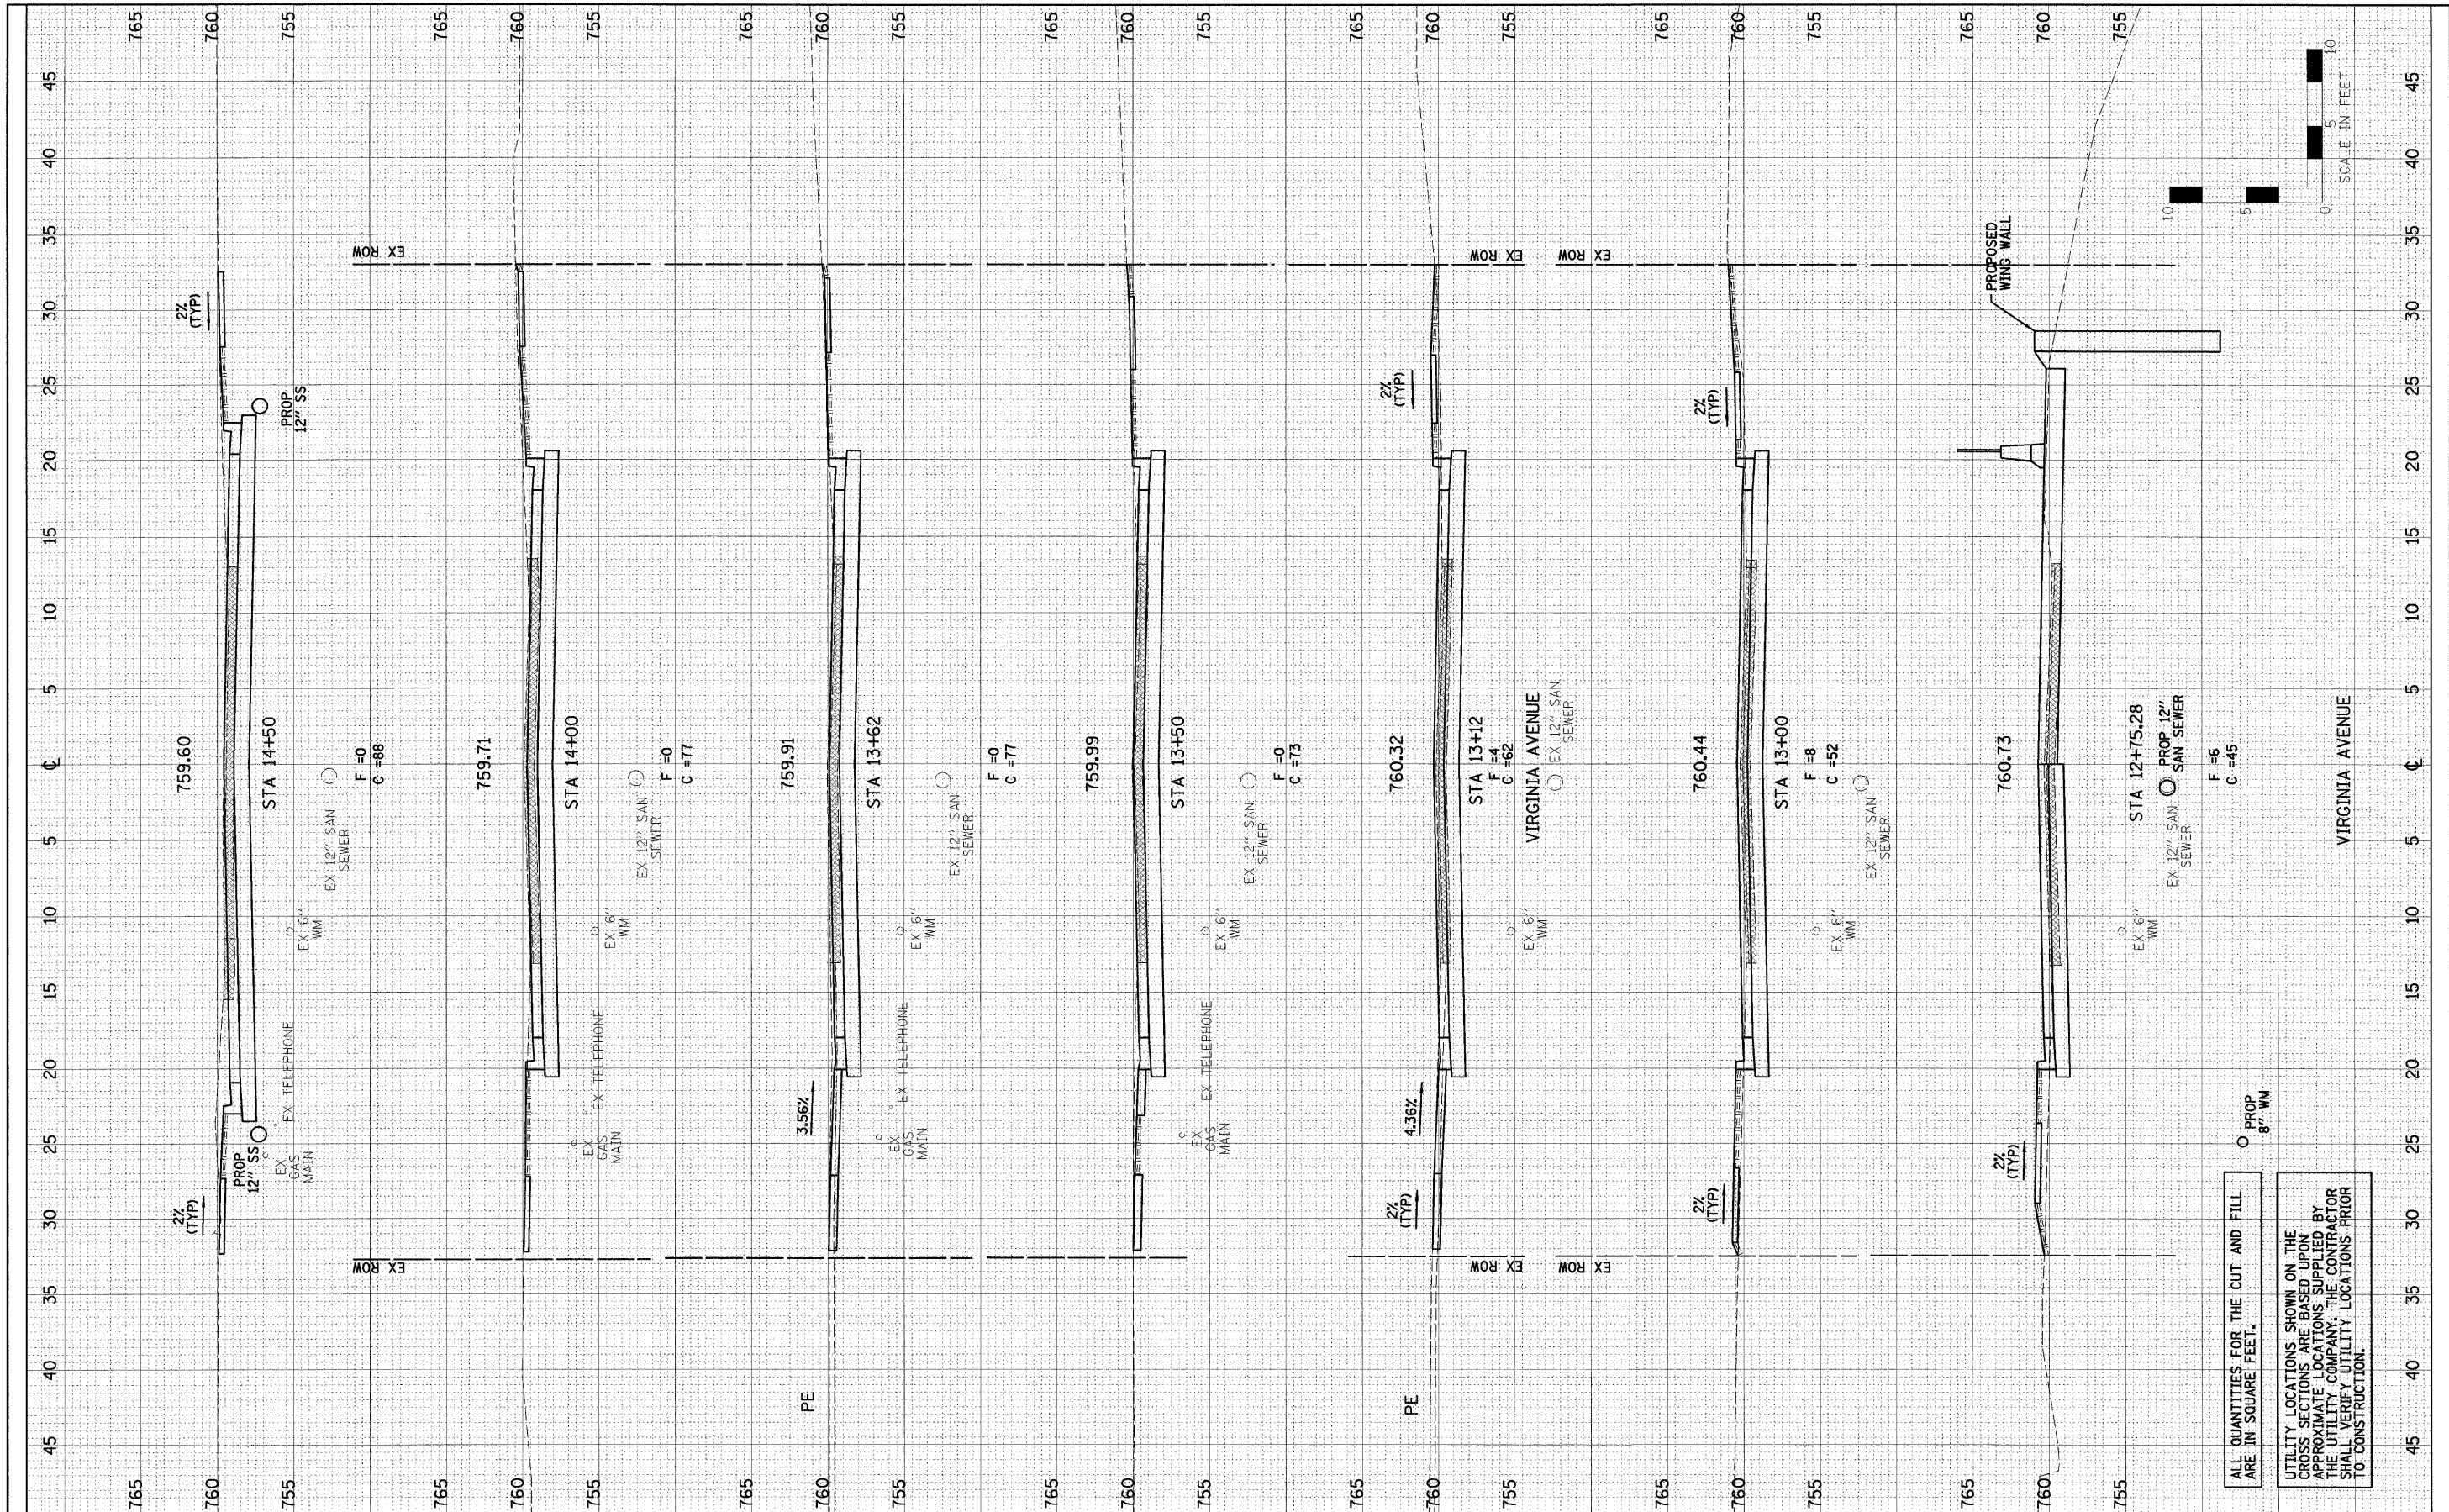

DESIGNED - JDA	REVISED -
DRAWN - DRR	REVISED -
CHECKED - MSW	REVISED -
DATE - 07/22/09	REVISED -

**TOWN OF NORMAL**

**CROSS SECTIONS**

SCALE: SHEET NO. 51 OF 52 SHEETS STA. TO STA.

**VIRGINIA AVENUE OVER SUGAR CREEK**  
**SECTION 04-00226-00-BR**  
**MCLEAN, COUNTY**

F.A.U.	SECTION	COUNTY	TOTAL SHEETS	SHEET NO.
6356	04-00226-00-BR	MCLEAN	52	51
S.N. 057-7834		CONTRACT NO. 91416		
FED. ROAD DIST. NO. 6 (ILLINOIS) FED. AID PROJECT				

ALL QUANTITIES FOR THE CUT AND FILL ARE IN SQUARE FEET.

UTILITY LOCATIONS SHOWN ON THE CROSS SECTIONS ARE BASED UPON APPROXIMATE LOCATIONS SUPPLIED BY THE UTILITY COMPANY. THE CONTRACTOR SHALL VERIFY UTILITY LOCATIONS PRIOR TO CONSTRUCTION.