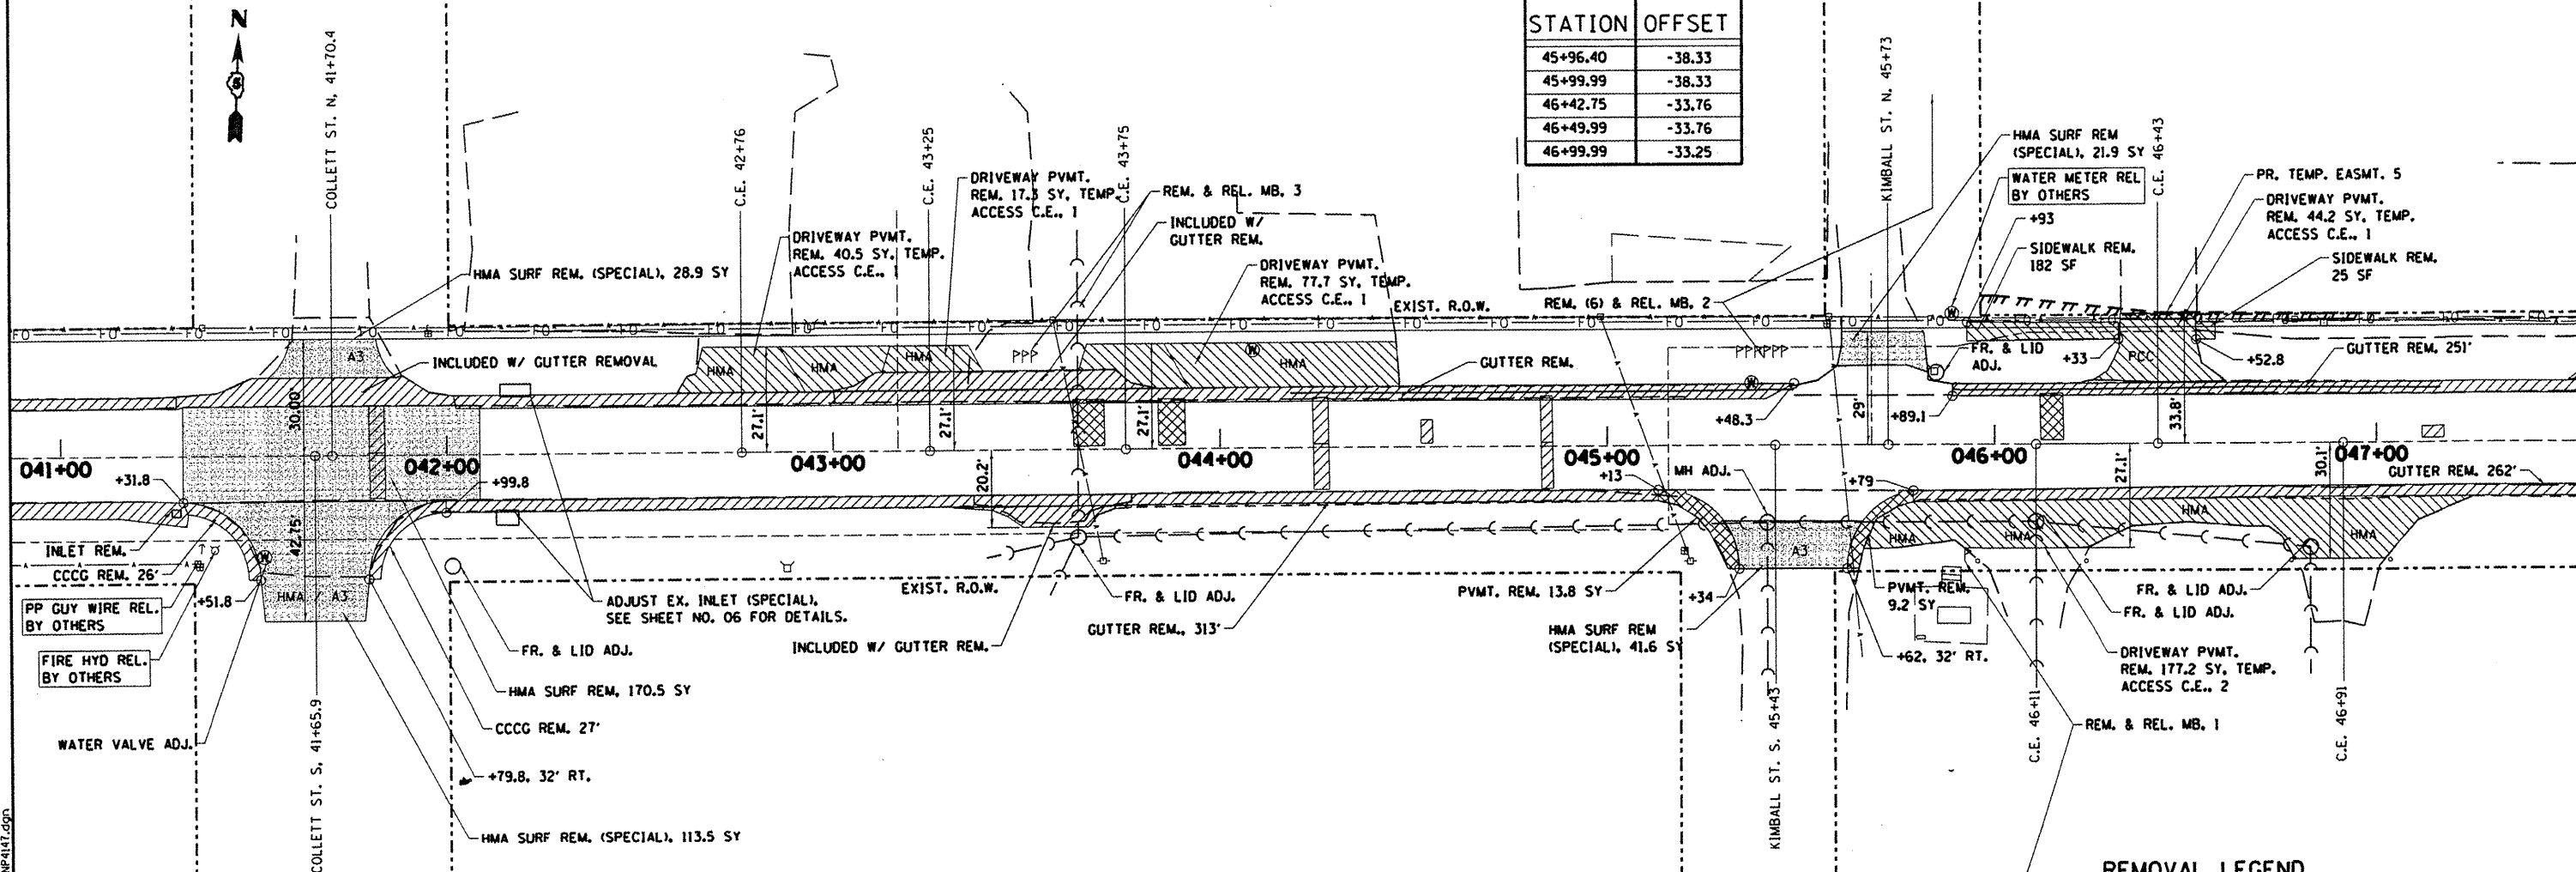

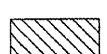


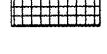
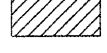



AEP LLC  
ANDERSON ELECTRIC  
TEMPORARY EASEMENT 5

STATION	OFFSET
45+96.40	-38.33
45+99.99	-38.33
46+42.75	-33.76
46+49.99	-33.76
46+99.99	-33.25



**REMOVAL LEGEND**

-  PAVEMENT PATCHING TYPE B OR PAVEMENT REMOVAL
-  PAVEMENT PATCHING TYPE C OR DRIVEWAY PAVEMENT REMOVAL
-  PAVEMENT PATCHING PARTIAL DEPTH
-  PCC SURFACE REMOVAL
-  CURB REMOVAL
-  HMA SURFACE REMOVAL
-  STRUCTURE REMOVAL

DEPARTMENT OF ENGINEERING  
DANVILLE, IL. R. DAVID SCHNELLE, CITY ENGINEER  
VOORHEES ST IMPROVEMENT PHASE I  
EXISTING REMOVAL PLAN  
STA. 41+00 TO STA. 47+00  
SCALE: 1:20 DRAWN BY: RDS  
DATE: 7/24/2009 CHECKED BY: SDC

**danville**  
CITY OF DANVILLE, ILLINOIS  
REVISIONS  
NAME  
DATE

X:\Projects\Civil\Current\08-00330-00PV-Voorhees\CIVIL\DGN\EXP\91417.dgn