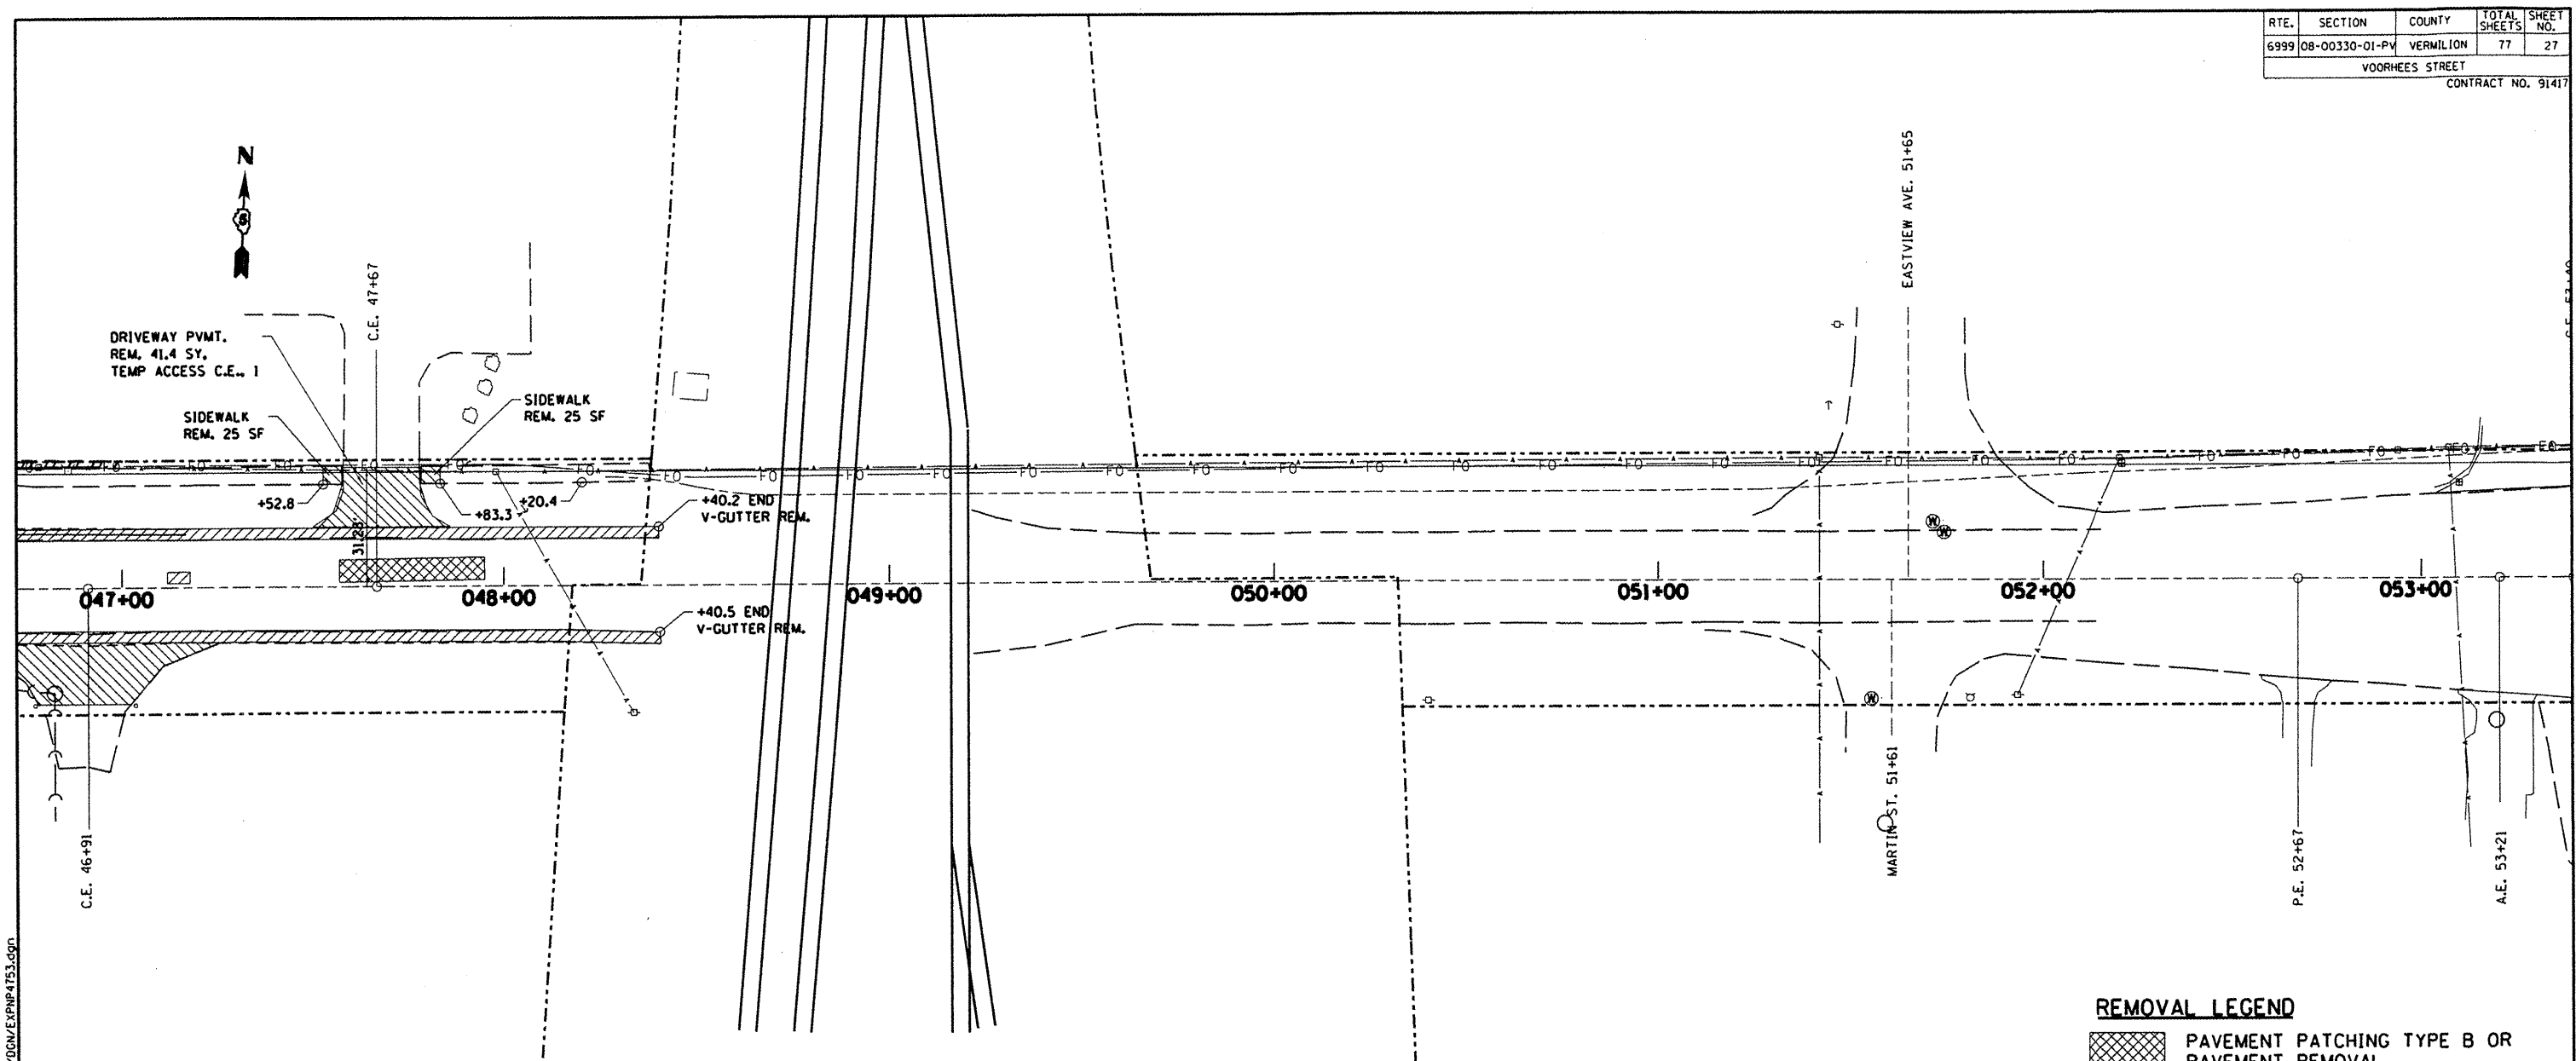




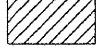


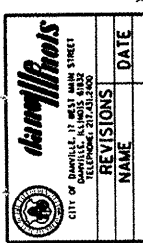


RTE.	SECTION	COUNTY	TOTAL SHEETS	SHEET NO.
6999	08-00330-01-PV	VERMILION	77	27
VOORHEES STREET				
CONTRACT NO. 91417				



- REMOVAL LEGEND**
-  PAVEMENT PATCHING TYPE B OR PAVEMENT REMOVAL
 -  PAVEMENT PATCHING TYPE C OR DRIVEWAY PAVEMENT REMOVAL
 -  PAVEMENT PATCHING PARTIAL DEPTH
 -  PCC SURFACE REMOVAL
 -  CURB REMOVAL
 -  HMA SURFACE REMOVAL
 -  STRUCTURE REMOVAL

DEPARTMENT OF ENGINEERING
 DANVILLE, IL. R. DAVID SCHNELLE, CITY ENGINEER
 VOORHEES ST IMPROVEMENT PHASE I
 EXISTING REMOVAL PLAN
 STA. 47+00 TO STA. 53+00
 SCALE: 1:20 DRAWN BY: RDS
 DATE: 7/24/2009 CHECKED BY: SDC

	REVISIONS	DATE
	NAME	DATE

X:\Projects\City\Curtent\08-00330-00PV-Voorhees\CIVIL\08M\EXP\153.dgn