


DEPARTMENT OF ENGINEERING  
 DANVILLE, ILL. R. DAVID SCHNELLE, CITY ENGINEER  
 VOORHEES ST IMPROVEMENT PHASE I  
 CROSS SECTIONS, FOR CUT & FILL  
 SEE EARTHWORK SCHEDULES

REVISIONS	NAME	DATE

RTE.	SECTION	COUNTY	TOTAL SHEETS	SHEET NO.
6999	08-00330-01-PV	VERMILION	77	39

VOORHEES STREET  
 CONTRACT 91417

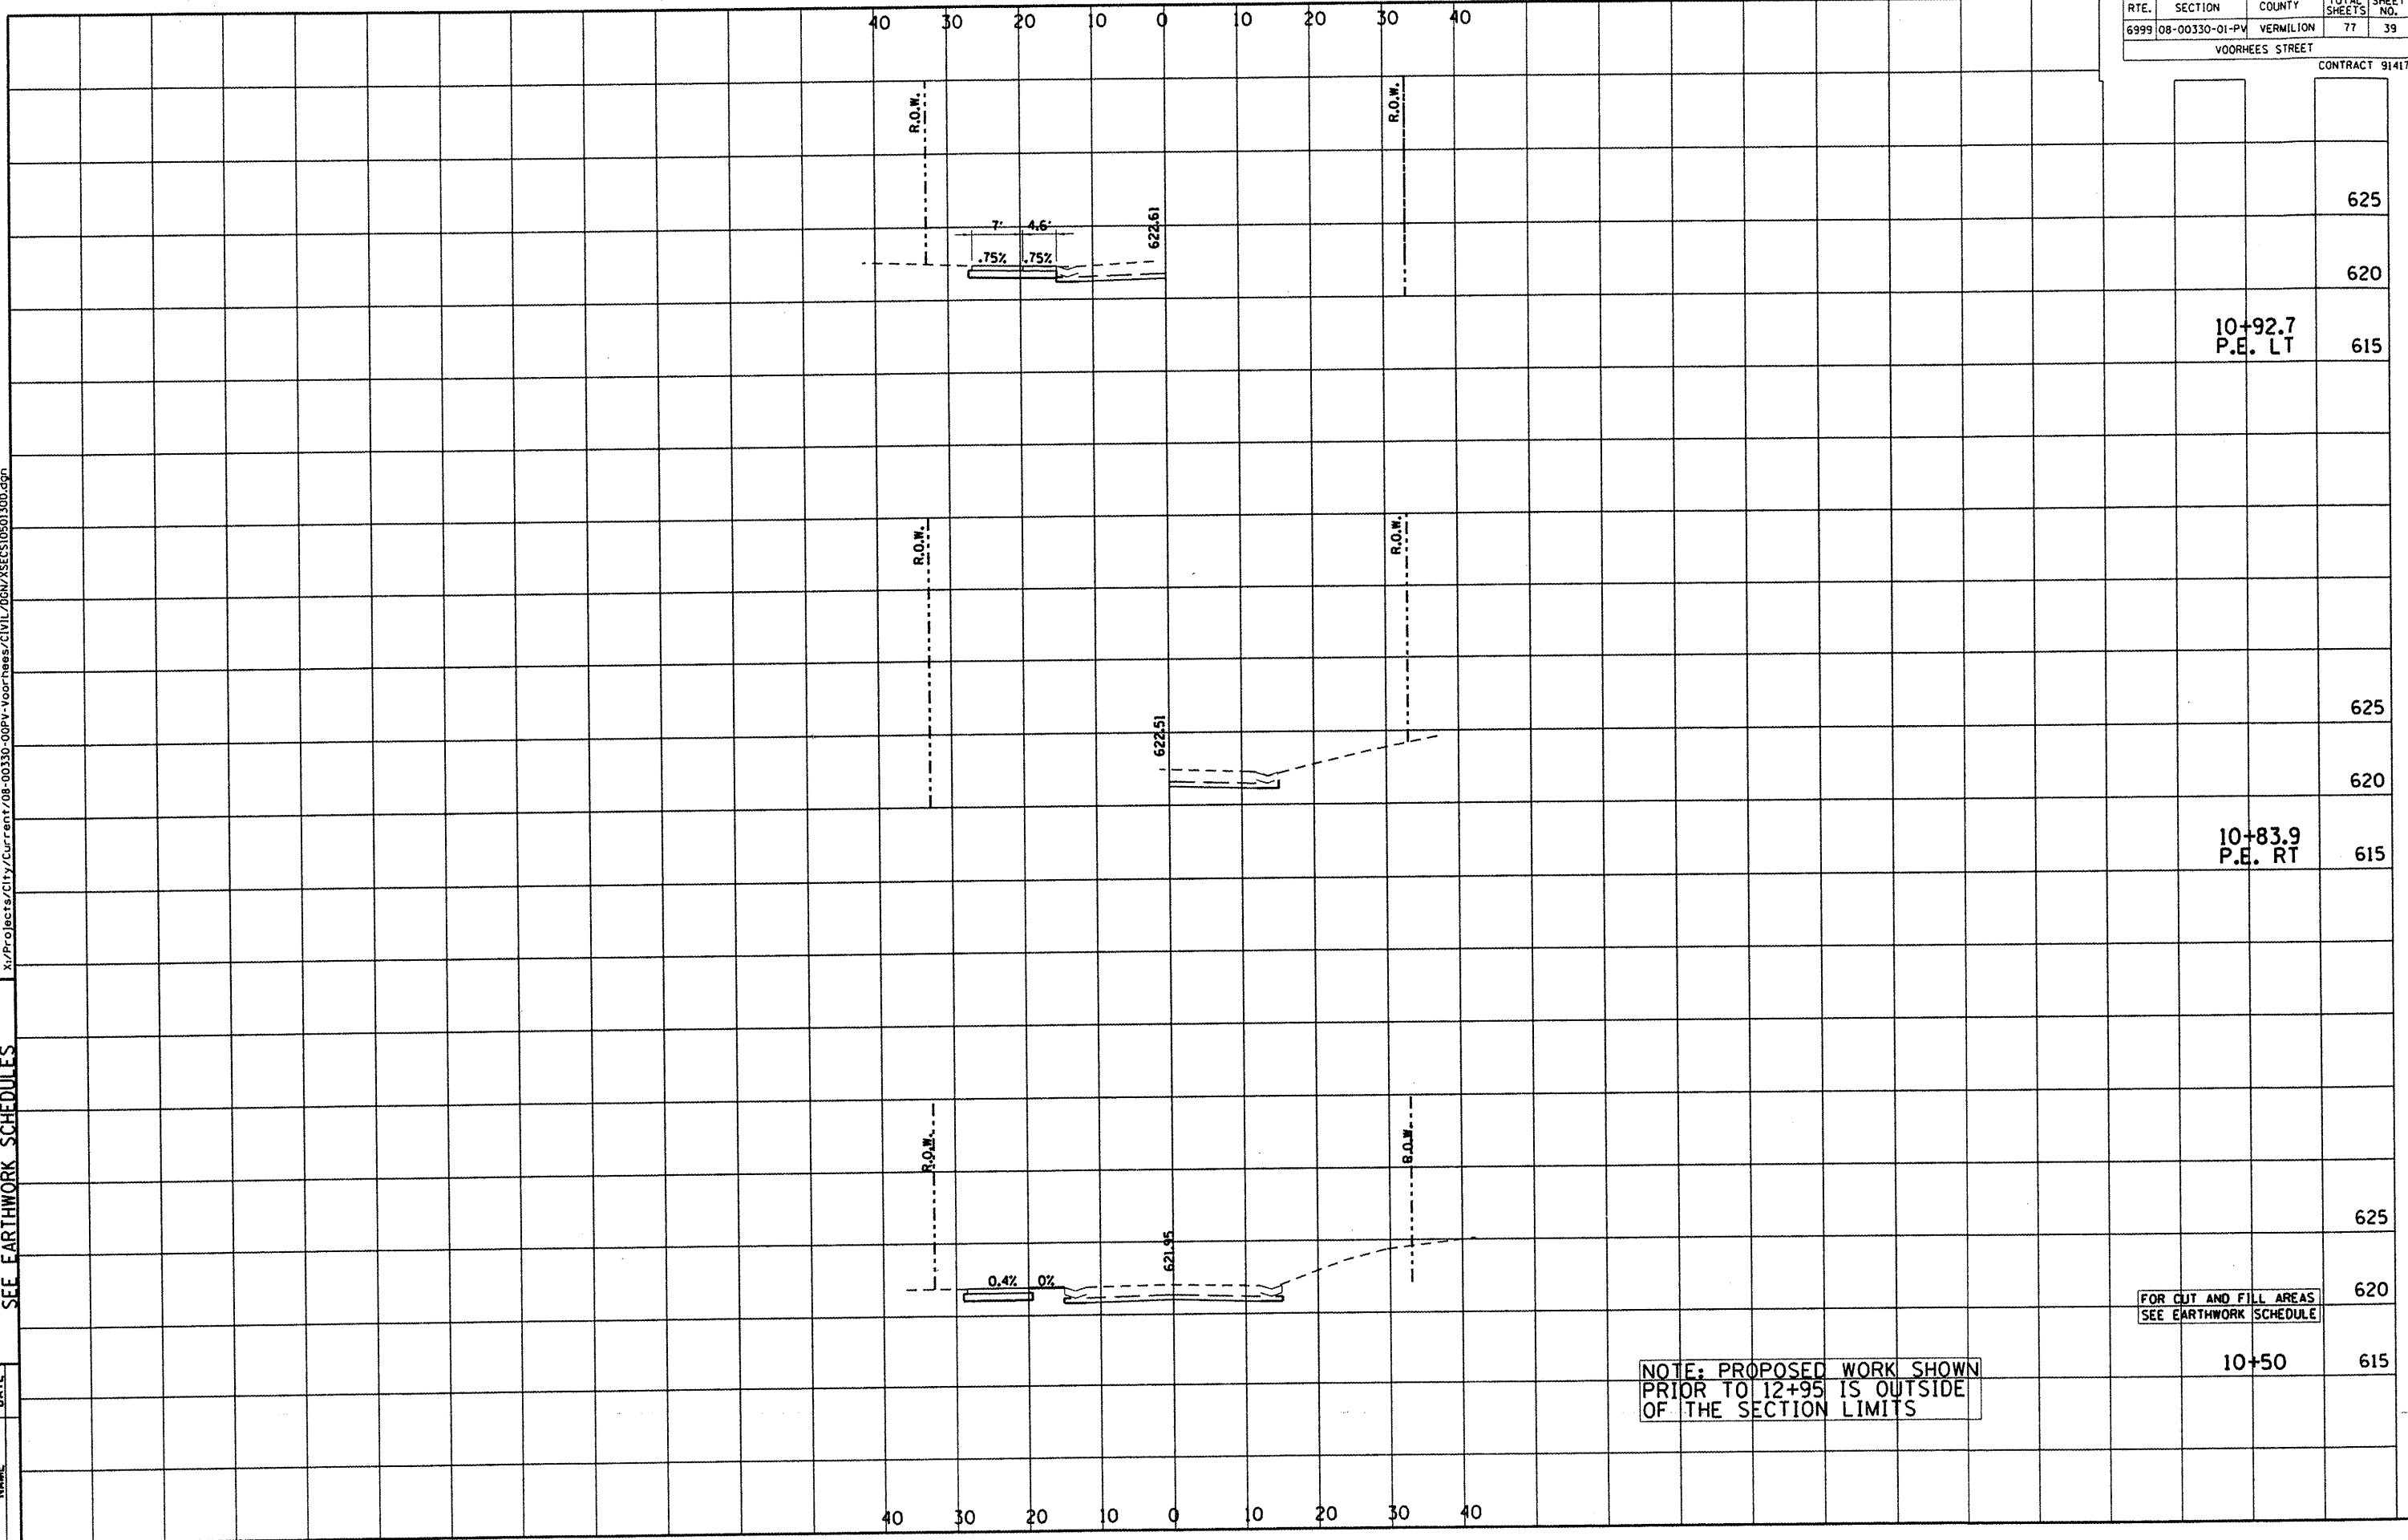

10+92.7  
 P.E. LT

10+83.9  
 P.E. RT

FOR CUT AND FILL AREAS  
 SEE EARTHWORK SCHEDULE

NOTE: PROPOSED WORK SHOWN  
 PRIOR TO 12+95 IS OUTSIDE  
 OF THE SECTION LIMITS