


DEPARTMENT OF ENGINEERING
 DANVILLE, ILL.
 VOORHEES ST IMPROVEMENT PHASE I
 CROSS SECTIONS, FOR CUT & FILL
 SEE EARTHWORK SCHEDULES

campbell
 CITY OF DANVILLE, ILLINOIS
 TECHNICAL SERVICES

| REVISIONS | NAME | DATE |
|-----------|------|------|
| | | |

X:\Projects\City\Current\08-00330-00PV-voorhees\CIVIL\DWG\dgn

| RTE. | SECTION | COUNTY | TOTAL SHEETS | SHEET NO. |
|-----------------|----------------|-----------|--------------|-----------|
| 6999 | 08-00330-01-PV | VERMILION | 77 | 51 |
| VOORHEES STREET | | | | |
| CONTRACT 91417 | | | | |

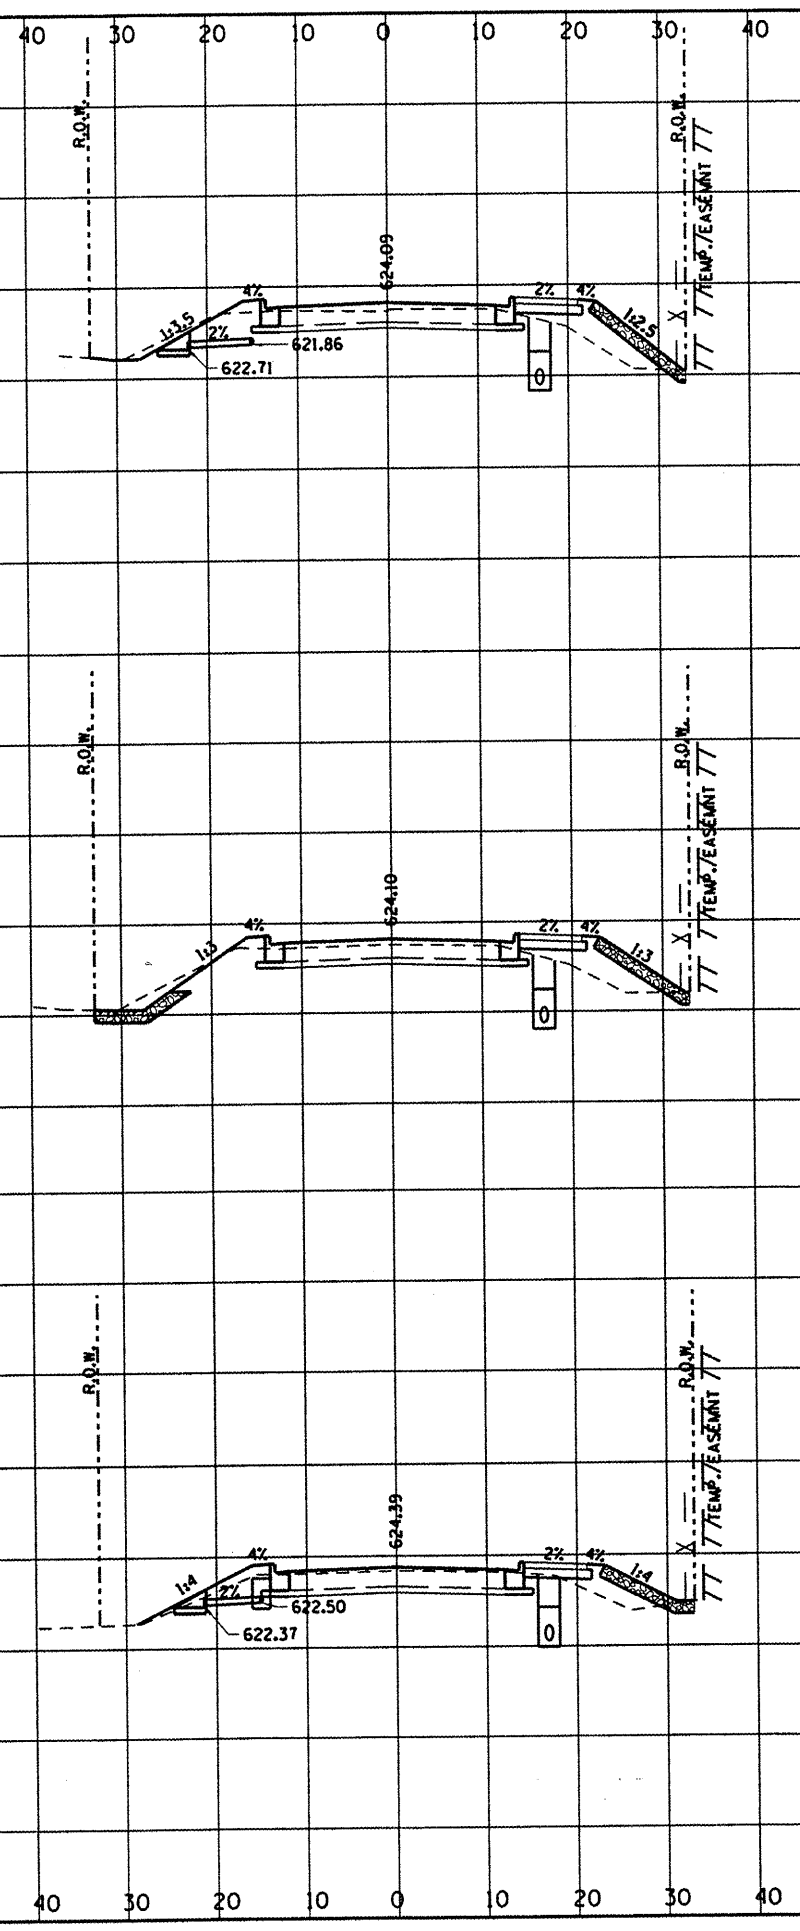

| | |
|-------|-----|
| 625 | |
| 620 | |
| 25+00 | 615 |

| | |
|-------|-----|
| 625 | |
| 620 | |
| 24+50 | 615 |

| | |
|-------|-----|
| 625 | |
| 24+00 | 620 |

FOR CUT AND FILL AREAS
 SEE EARTHWORK SCHEDULE