


DEPARTMENT OF ENGINEERING
 DANVILLE, IL R. DAVID SCHNELLE, CITY ENGINEER
 VOORHEES ST IMPROVEMENT PHASE I
 CROSS SECTIONS, FOR CUT & FILL
 SEE EARTHWORK SCHEDULES

X:\Projects\City\Current\08-00330-00PV-voorhees\CIVIL\DDW\dgn

REVISIONS	NAME	DATE

RTE.	SECTION	COUNTY	TOTAL SHEETS	SHEET NO.
6999	08-00330-01-PV	VERMILION	77	57
VOORHEES STREET				CONTRACT 91417

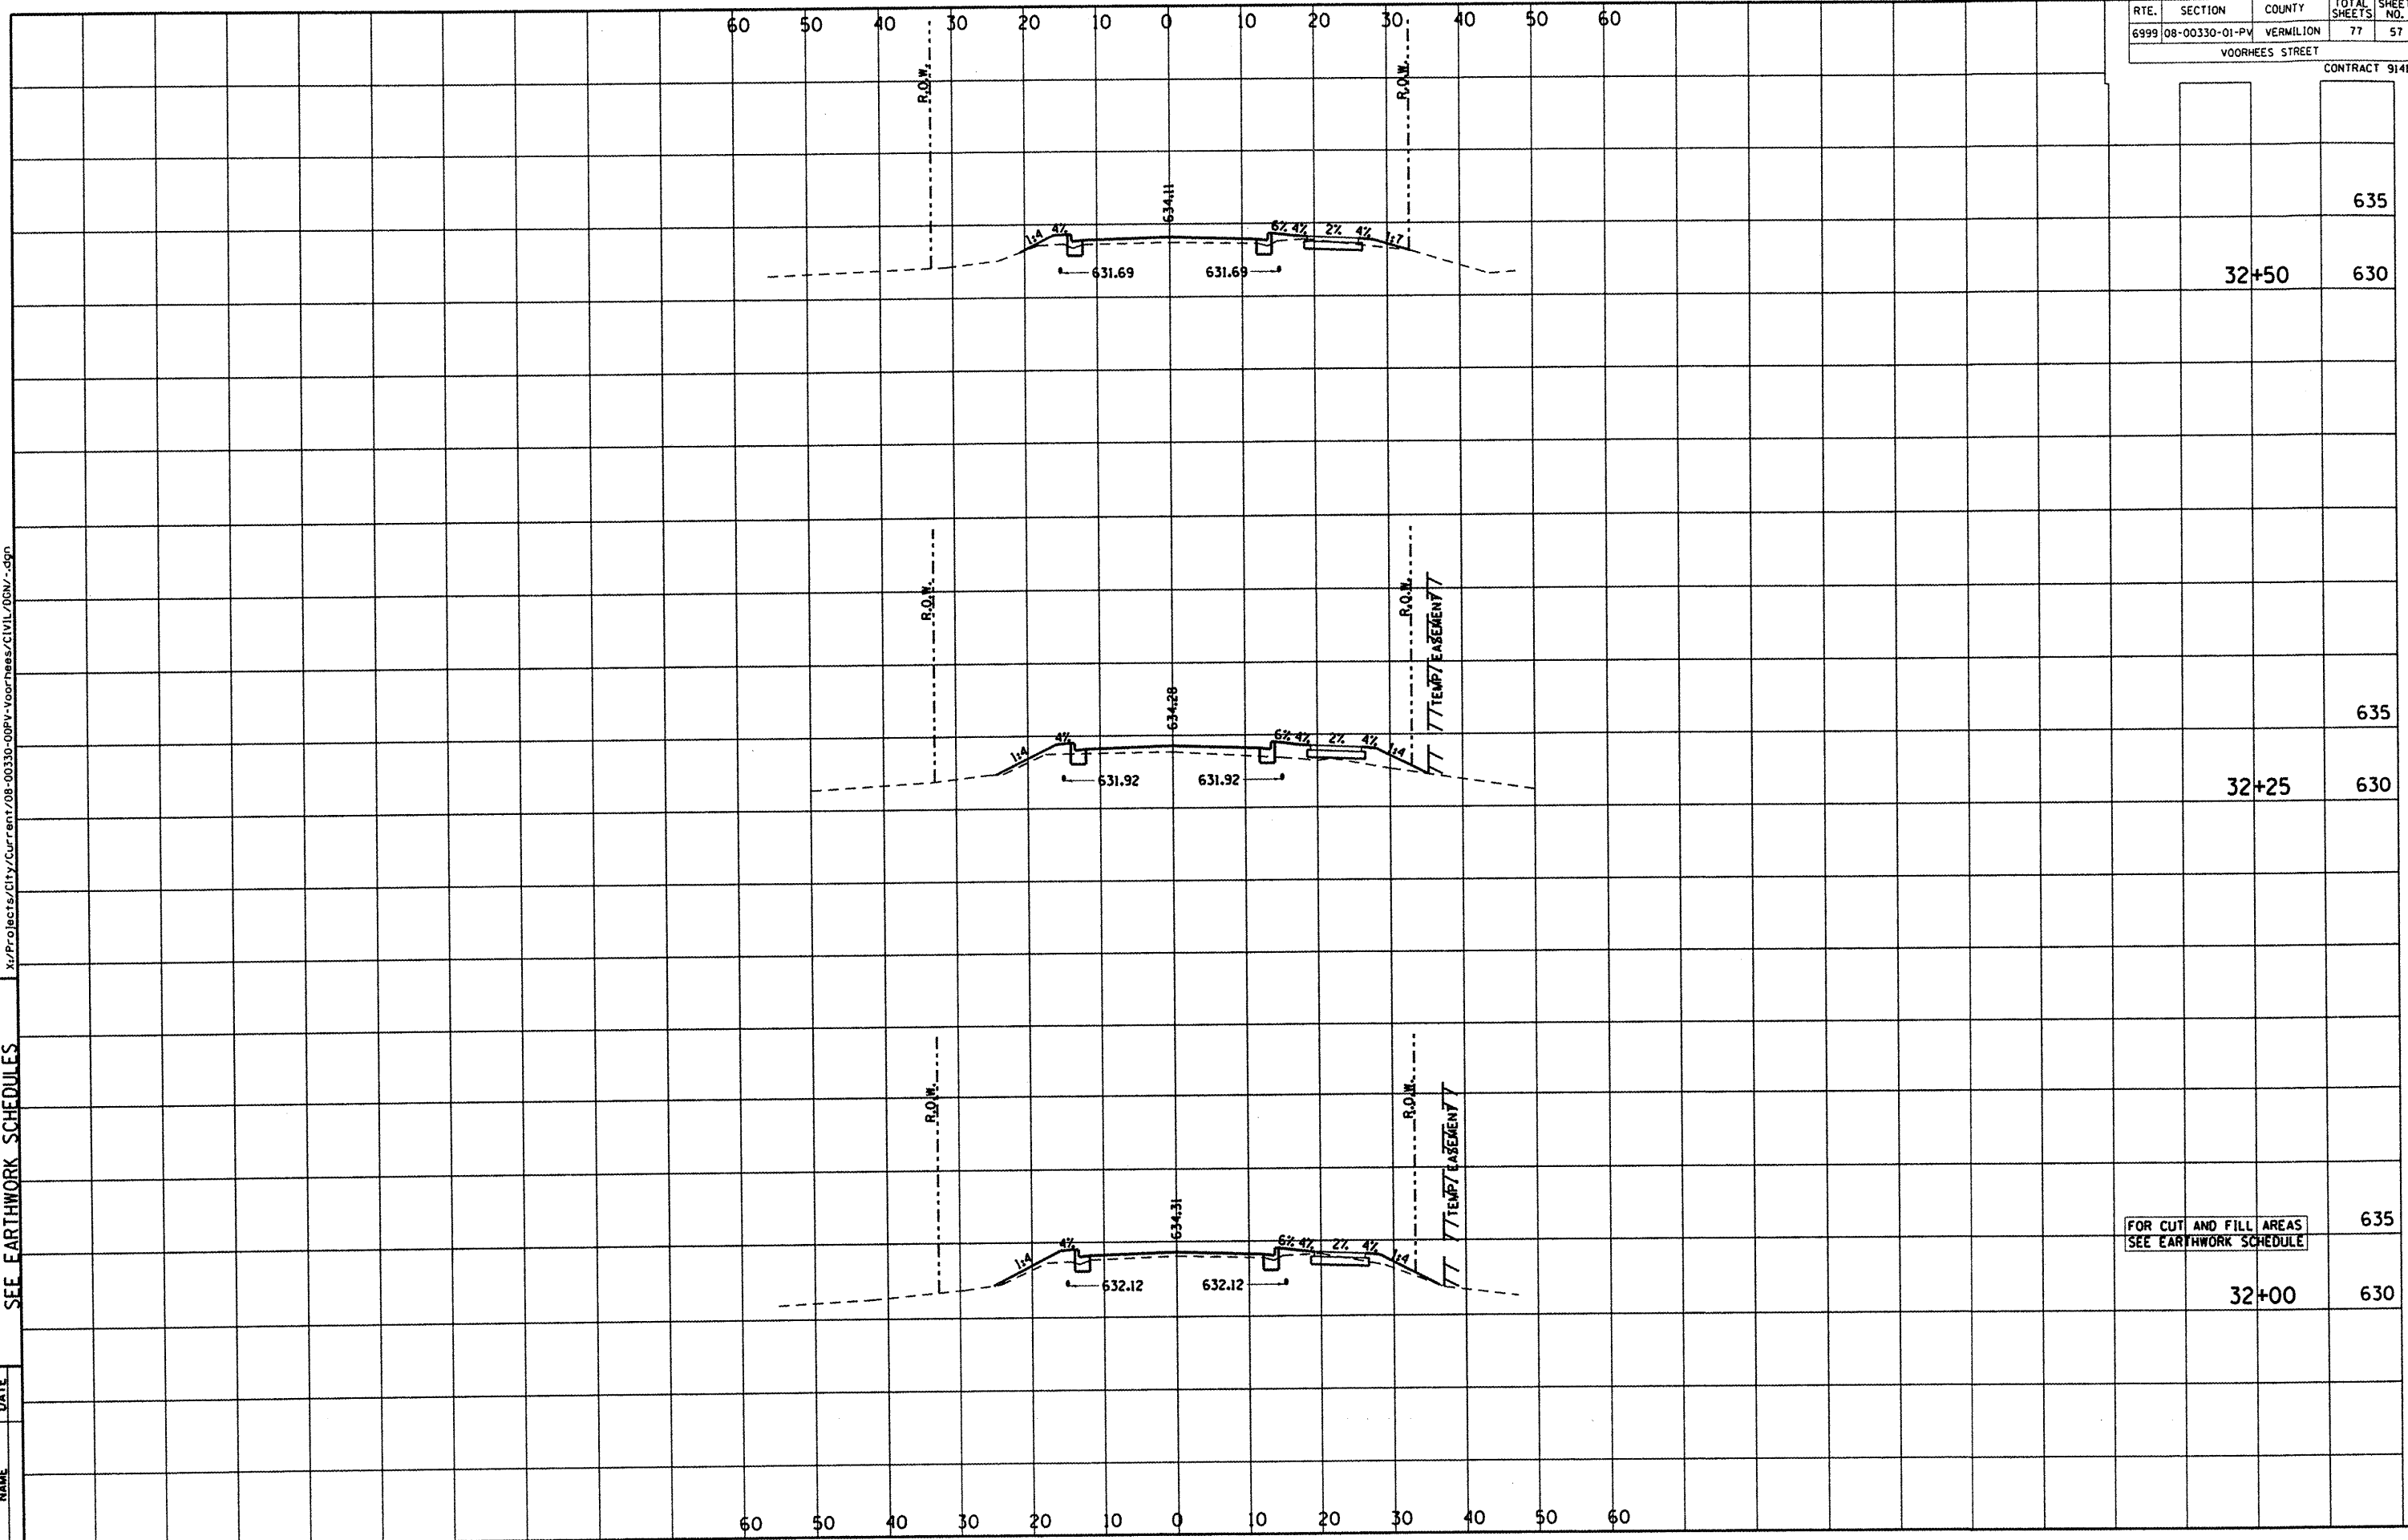

		635
32+50	630	
		635
32+25	630	
		635
32+00	630	

FOR CUT AND FILL AREAS
 SEE EARTHWORK SCHEDULE