


DEPARTMENT OF ENGINEERING  
 DANVILLE, IL  
 R. DAVID SCHMELKE, CITY ENGINEER  
 VOORHEES ST IMPROVEMENT PHASE I  
 CROSS SECTIONS, FOR CUT & FILL  
 SEE EARTHWORK SCHEDULES

x:\Projects\City\Current\08-00330-00PV Voorhees\CIVIL\0807.dgn

REVISIONS	NAME	DATE

RTE.	SECTION	COUNTY	TOTAL SHEETS	SHEET NO.
6999	08-00330-01-PV	VERMILION	77	59

VOORHEES STREET  
 CONTRACT 91417

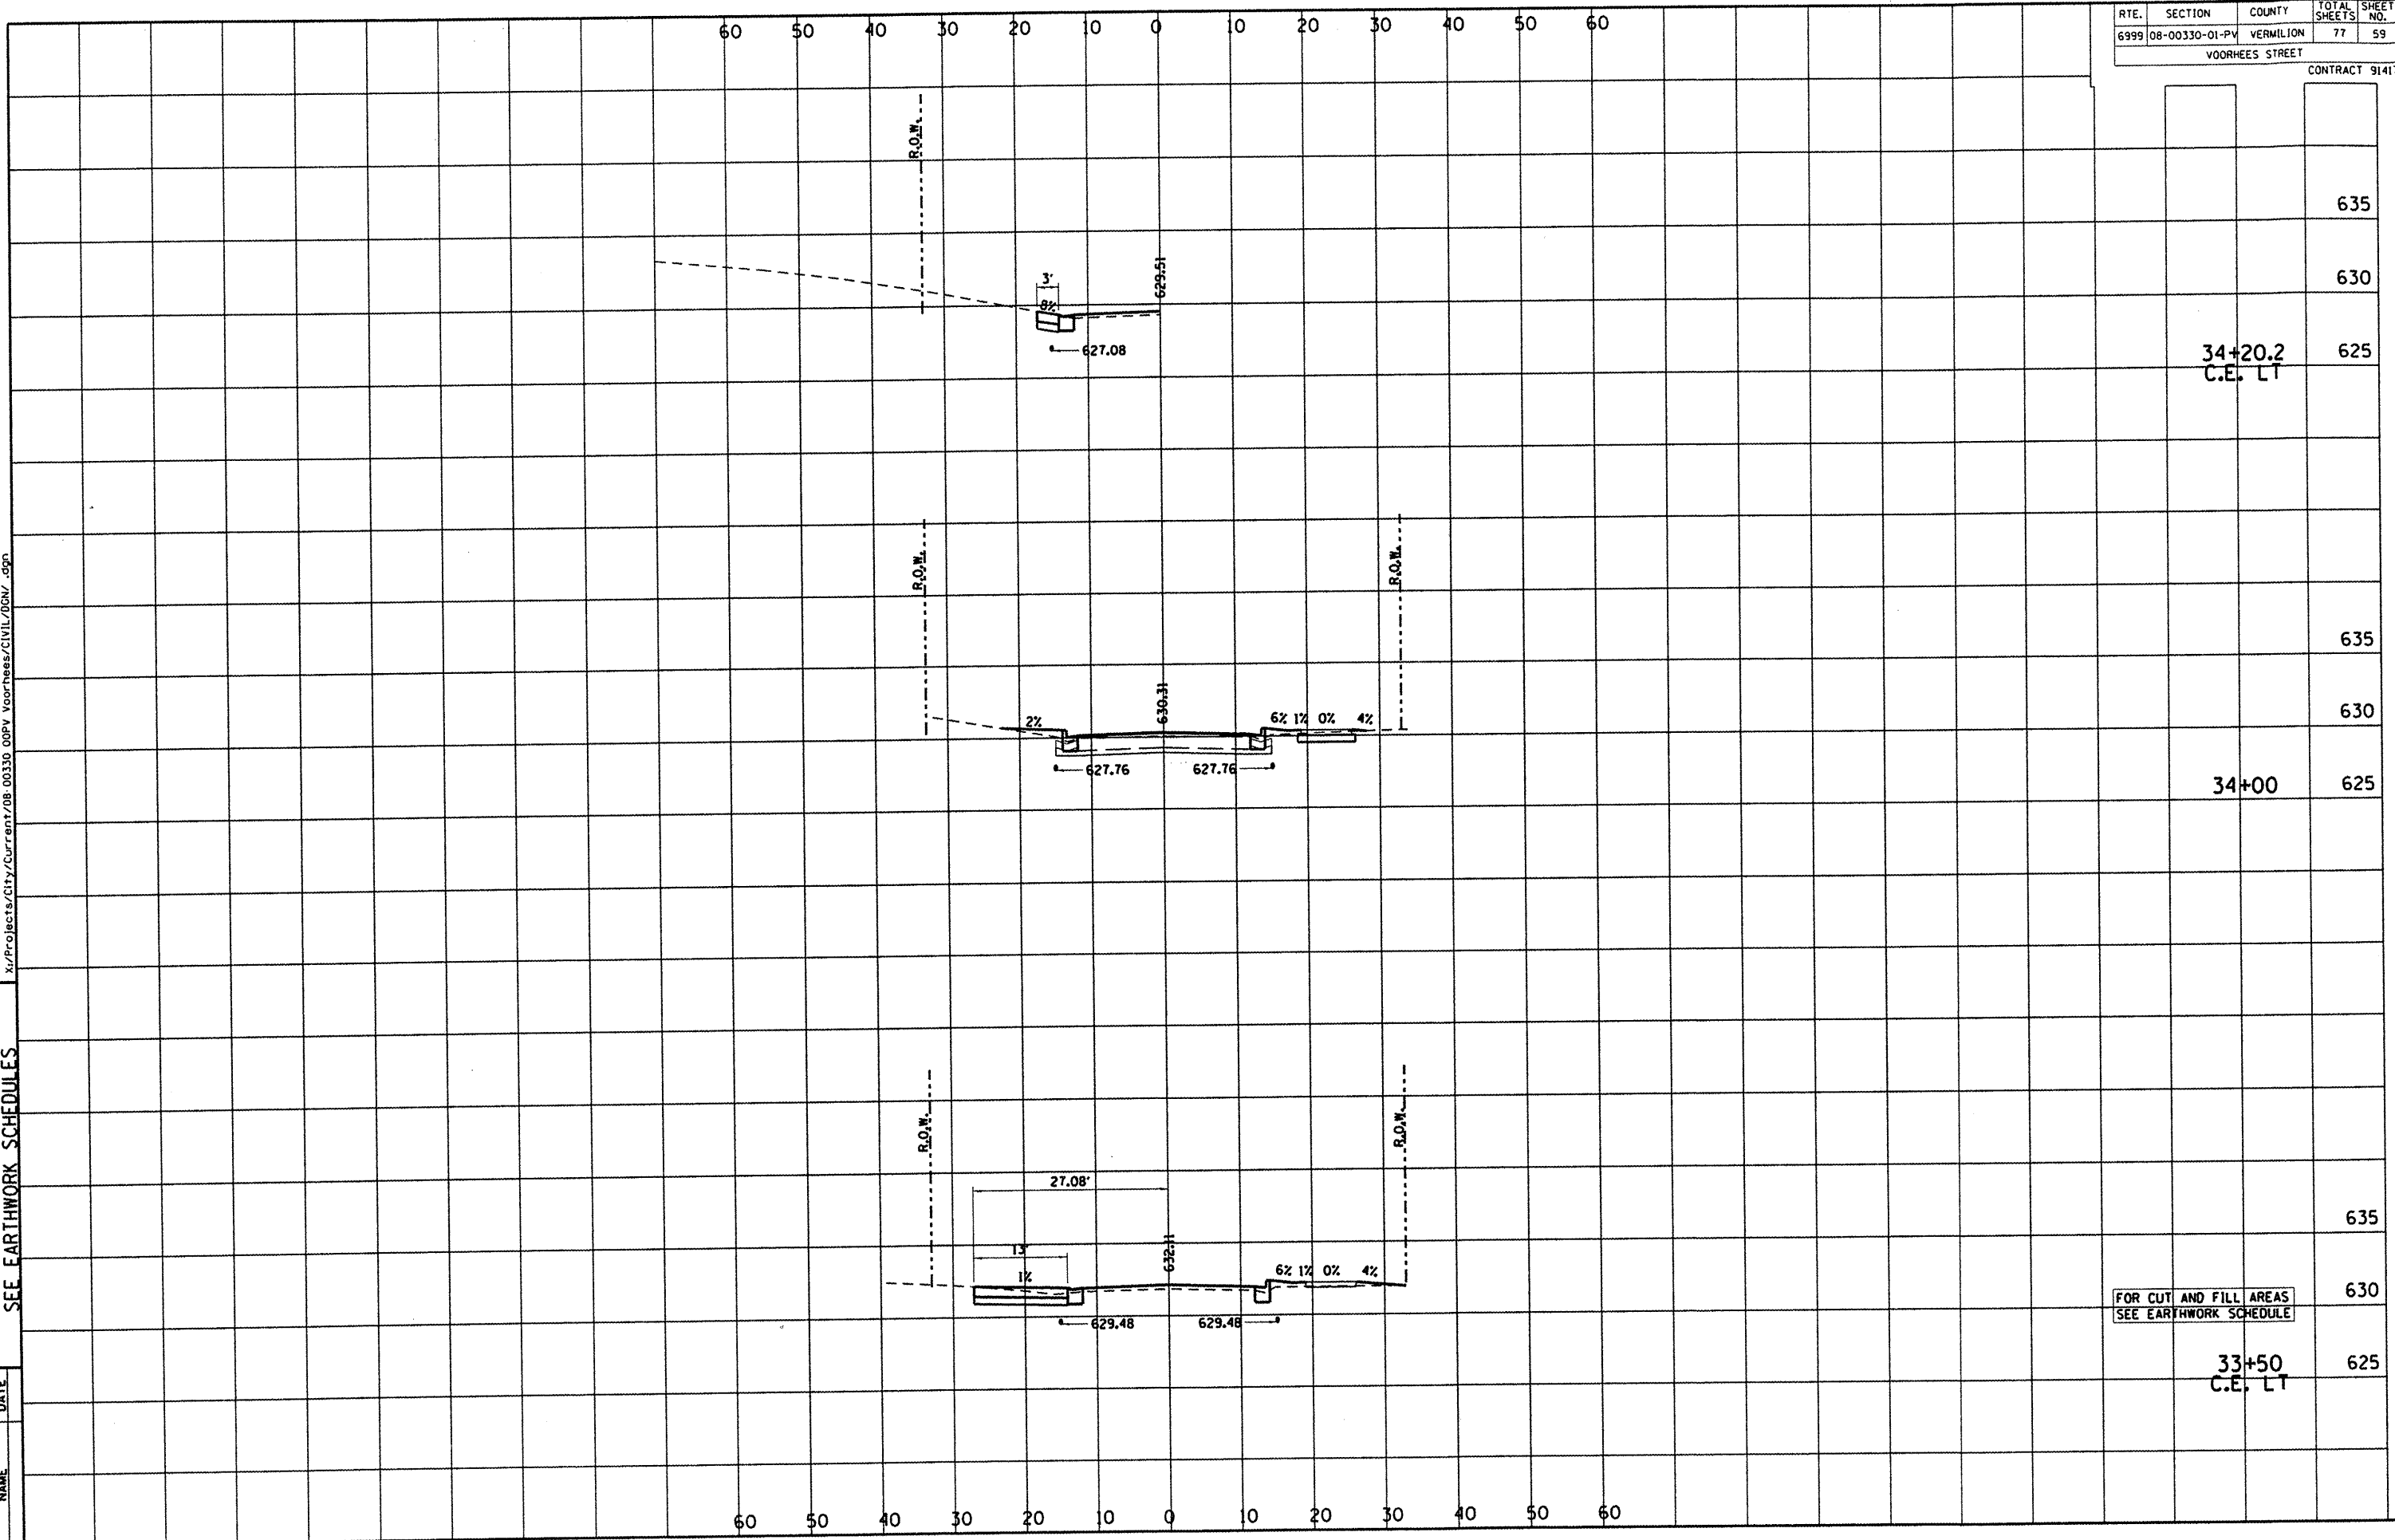

635

630

34+20.2  
 C.E. LT 625

635

630

34+00 625

635

FOR CUT AND FILL AREAS  
 SEE EARTHWORK SCHEDULE

630

33+50  
 C.E. LT 625