


**DEPARTMENT OF ENGINEERING**  
 DANVILLE, IL  
 R. DAVID SCHMELT, CITY ENGINEER  
**VOORHEES ST IMPROVEMENT PHASE I**  
**CROSS SECTIONS, FOR CUT & FILL**  
**SEE EARTHWORK SCHEDULES**

REVISIONS	DATE
NAME	

x:/Projects/City/Current/08-00330-00PY-voorhees/CIVIL/DCM-.dgn

RTE.	SECTION	COUNTY	TOTAL SHEETS	SHEET NO.
6999	08-00330-01-PY	VERMILION	77	62
VOORHEES STREET				

CONTRACT 91417

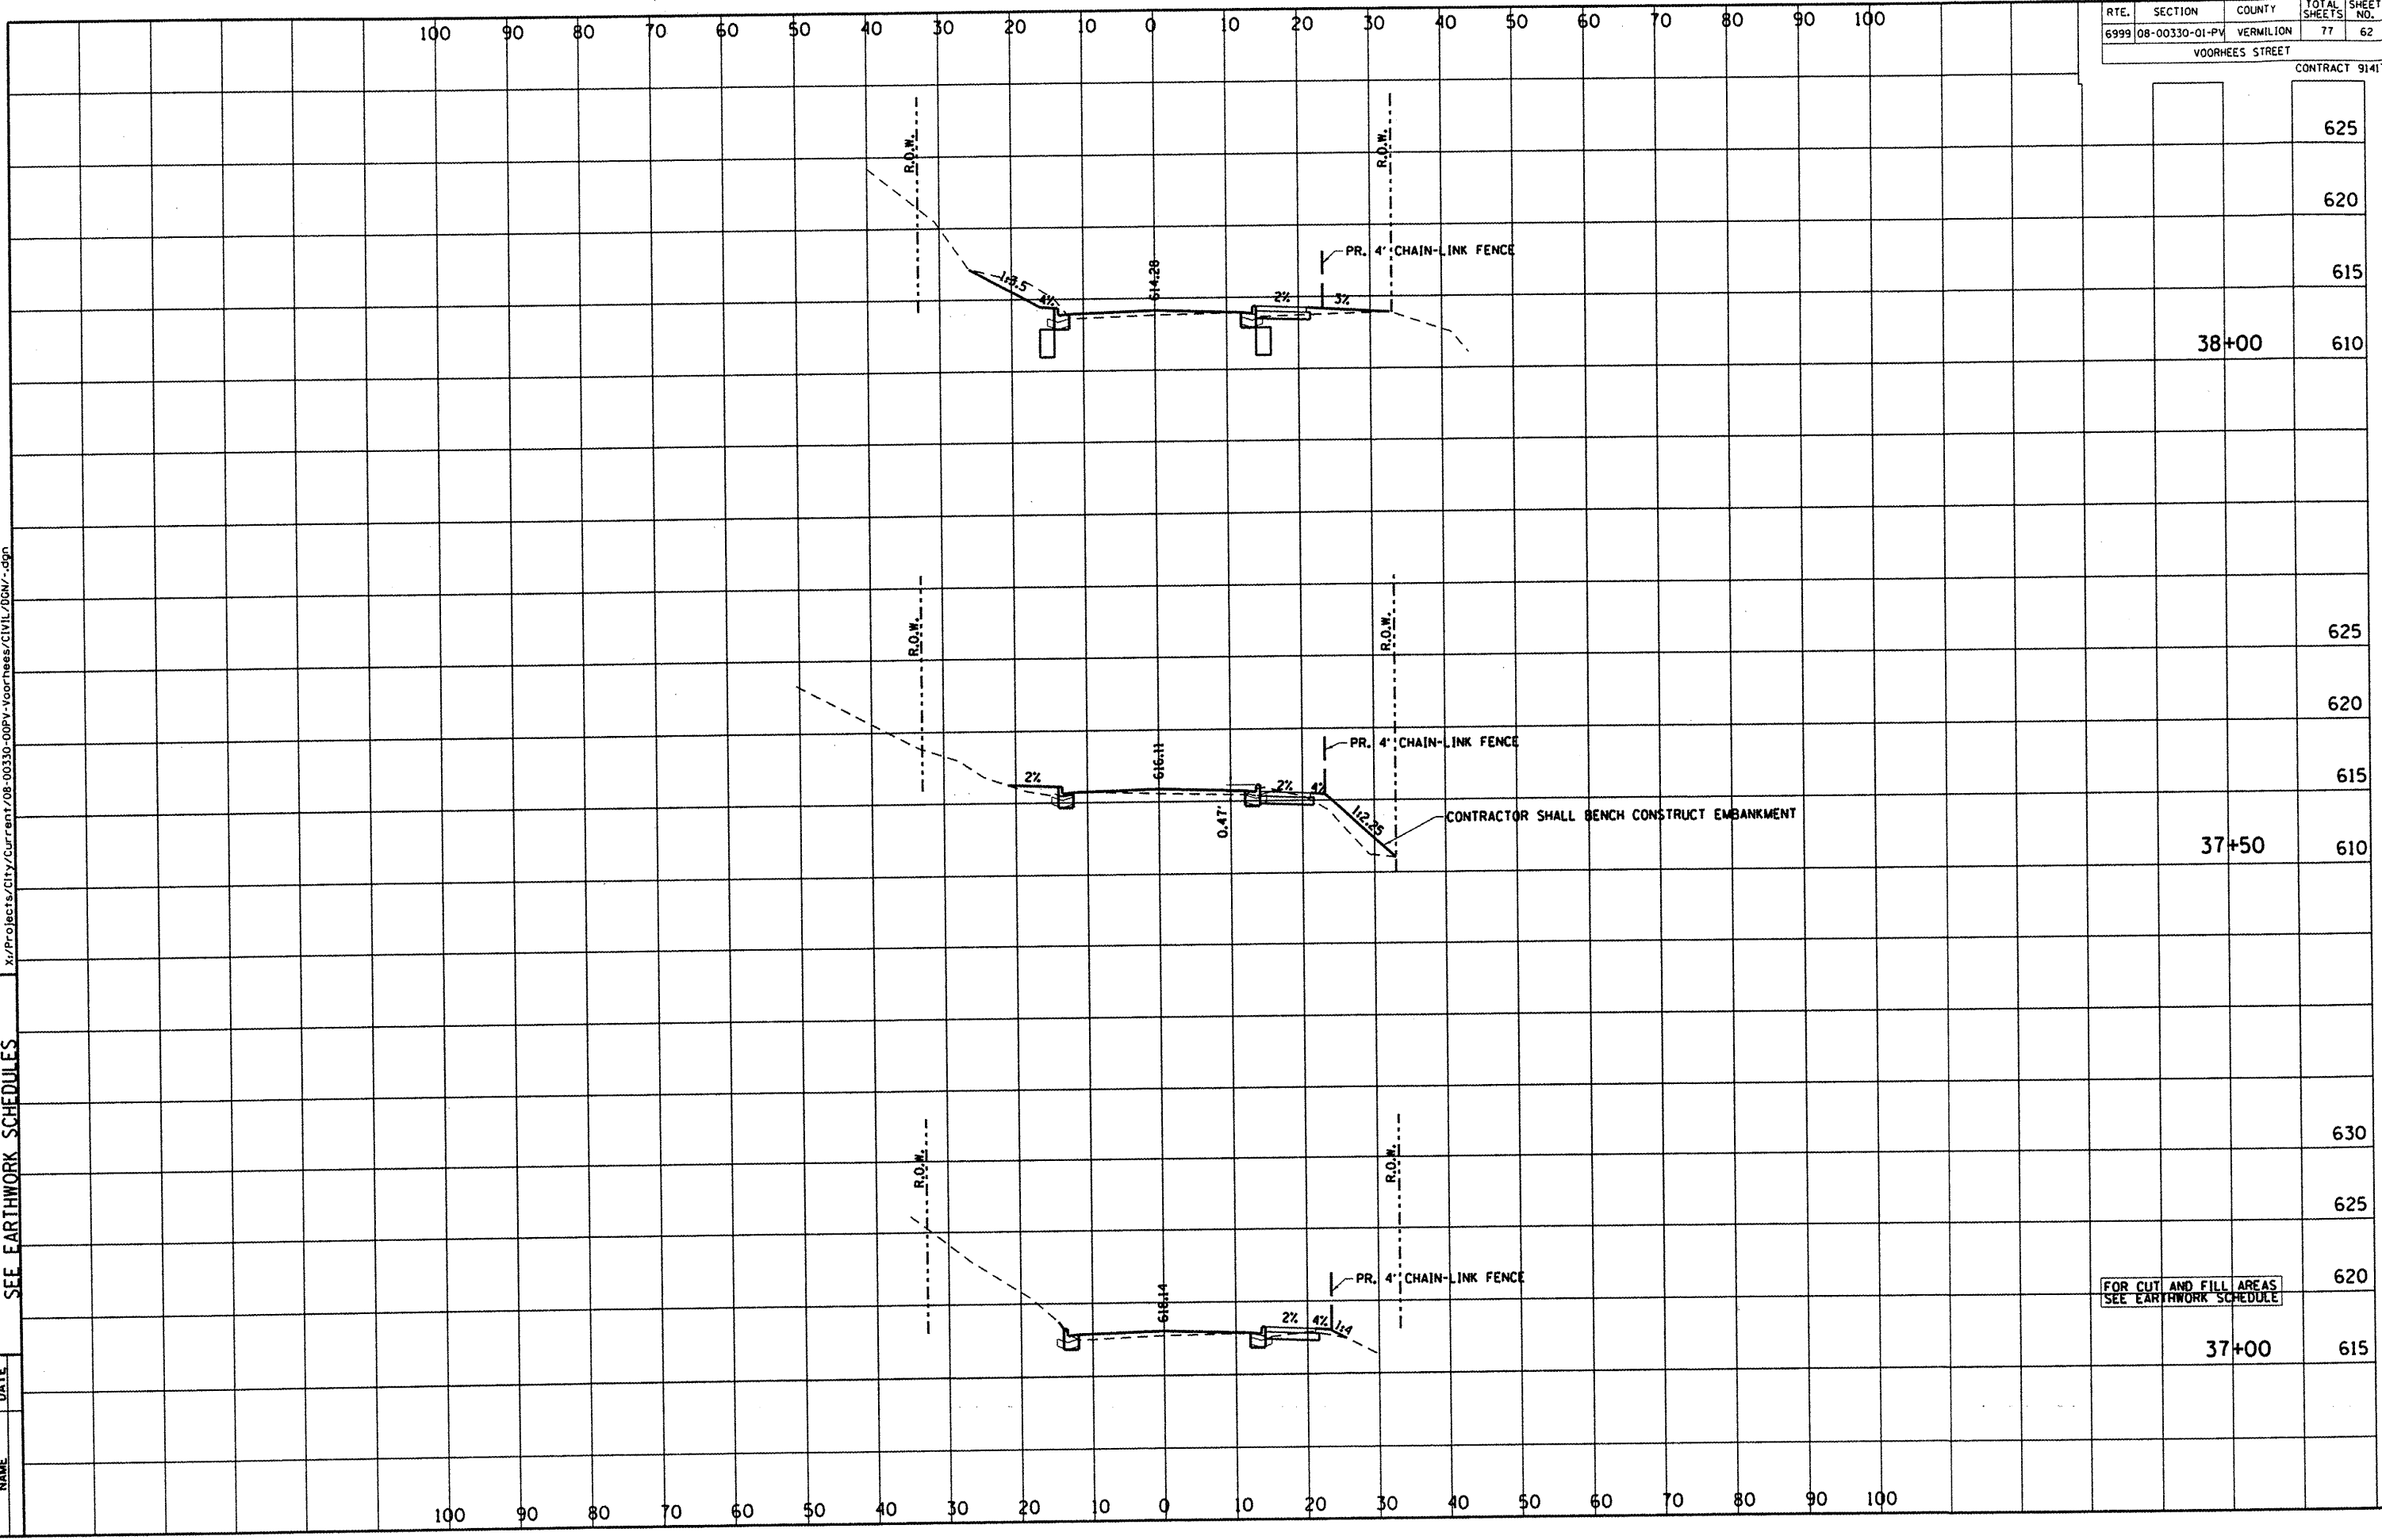

		625
		620
		615
	38+00	610
		625
		620
		615
	37+50	610
		630
		625
		620
	37+00	615

FOR CUT AND FILL AREAS  
SEE EARTHWORK SCHEDULE

