


DEPARTMENT OF ENGINEERING
 DANVILLE, ILL.
 VOORHEES ST IMPROVEMENT PHASE I
 CROSS SECTIONS, FOR CUT & FILL
 SEE EARTHWORK SCHEDULES

REVISIONS	DATE

x:\Projects\City\Current\08-00330-00pv Voorhees\CIVIL\DMV.dgn

RTE.	SECTION	COUNTY	TOTAL SHEETS	SHEET NO.
6999	08-00330-01-PV	VERMILION	77	70

VOORHEES STREET
 CONTRACT 91417

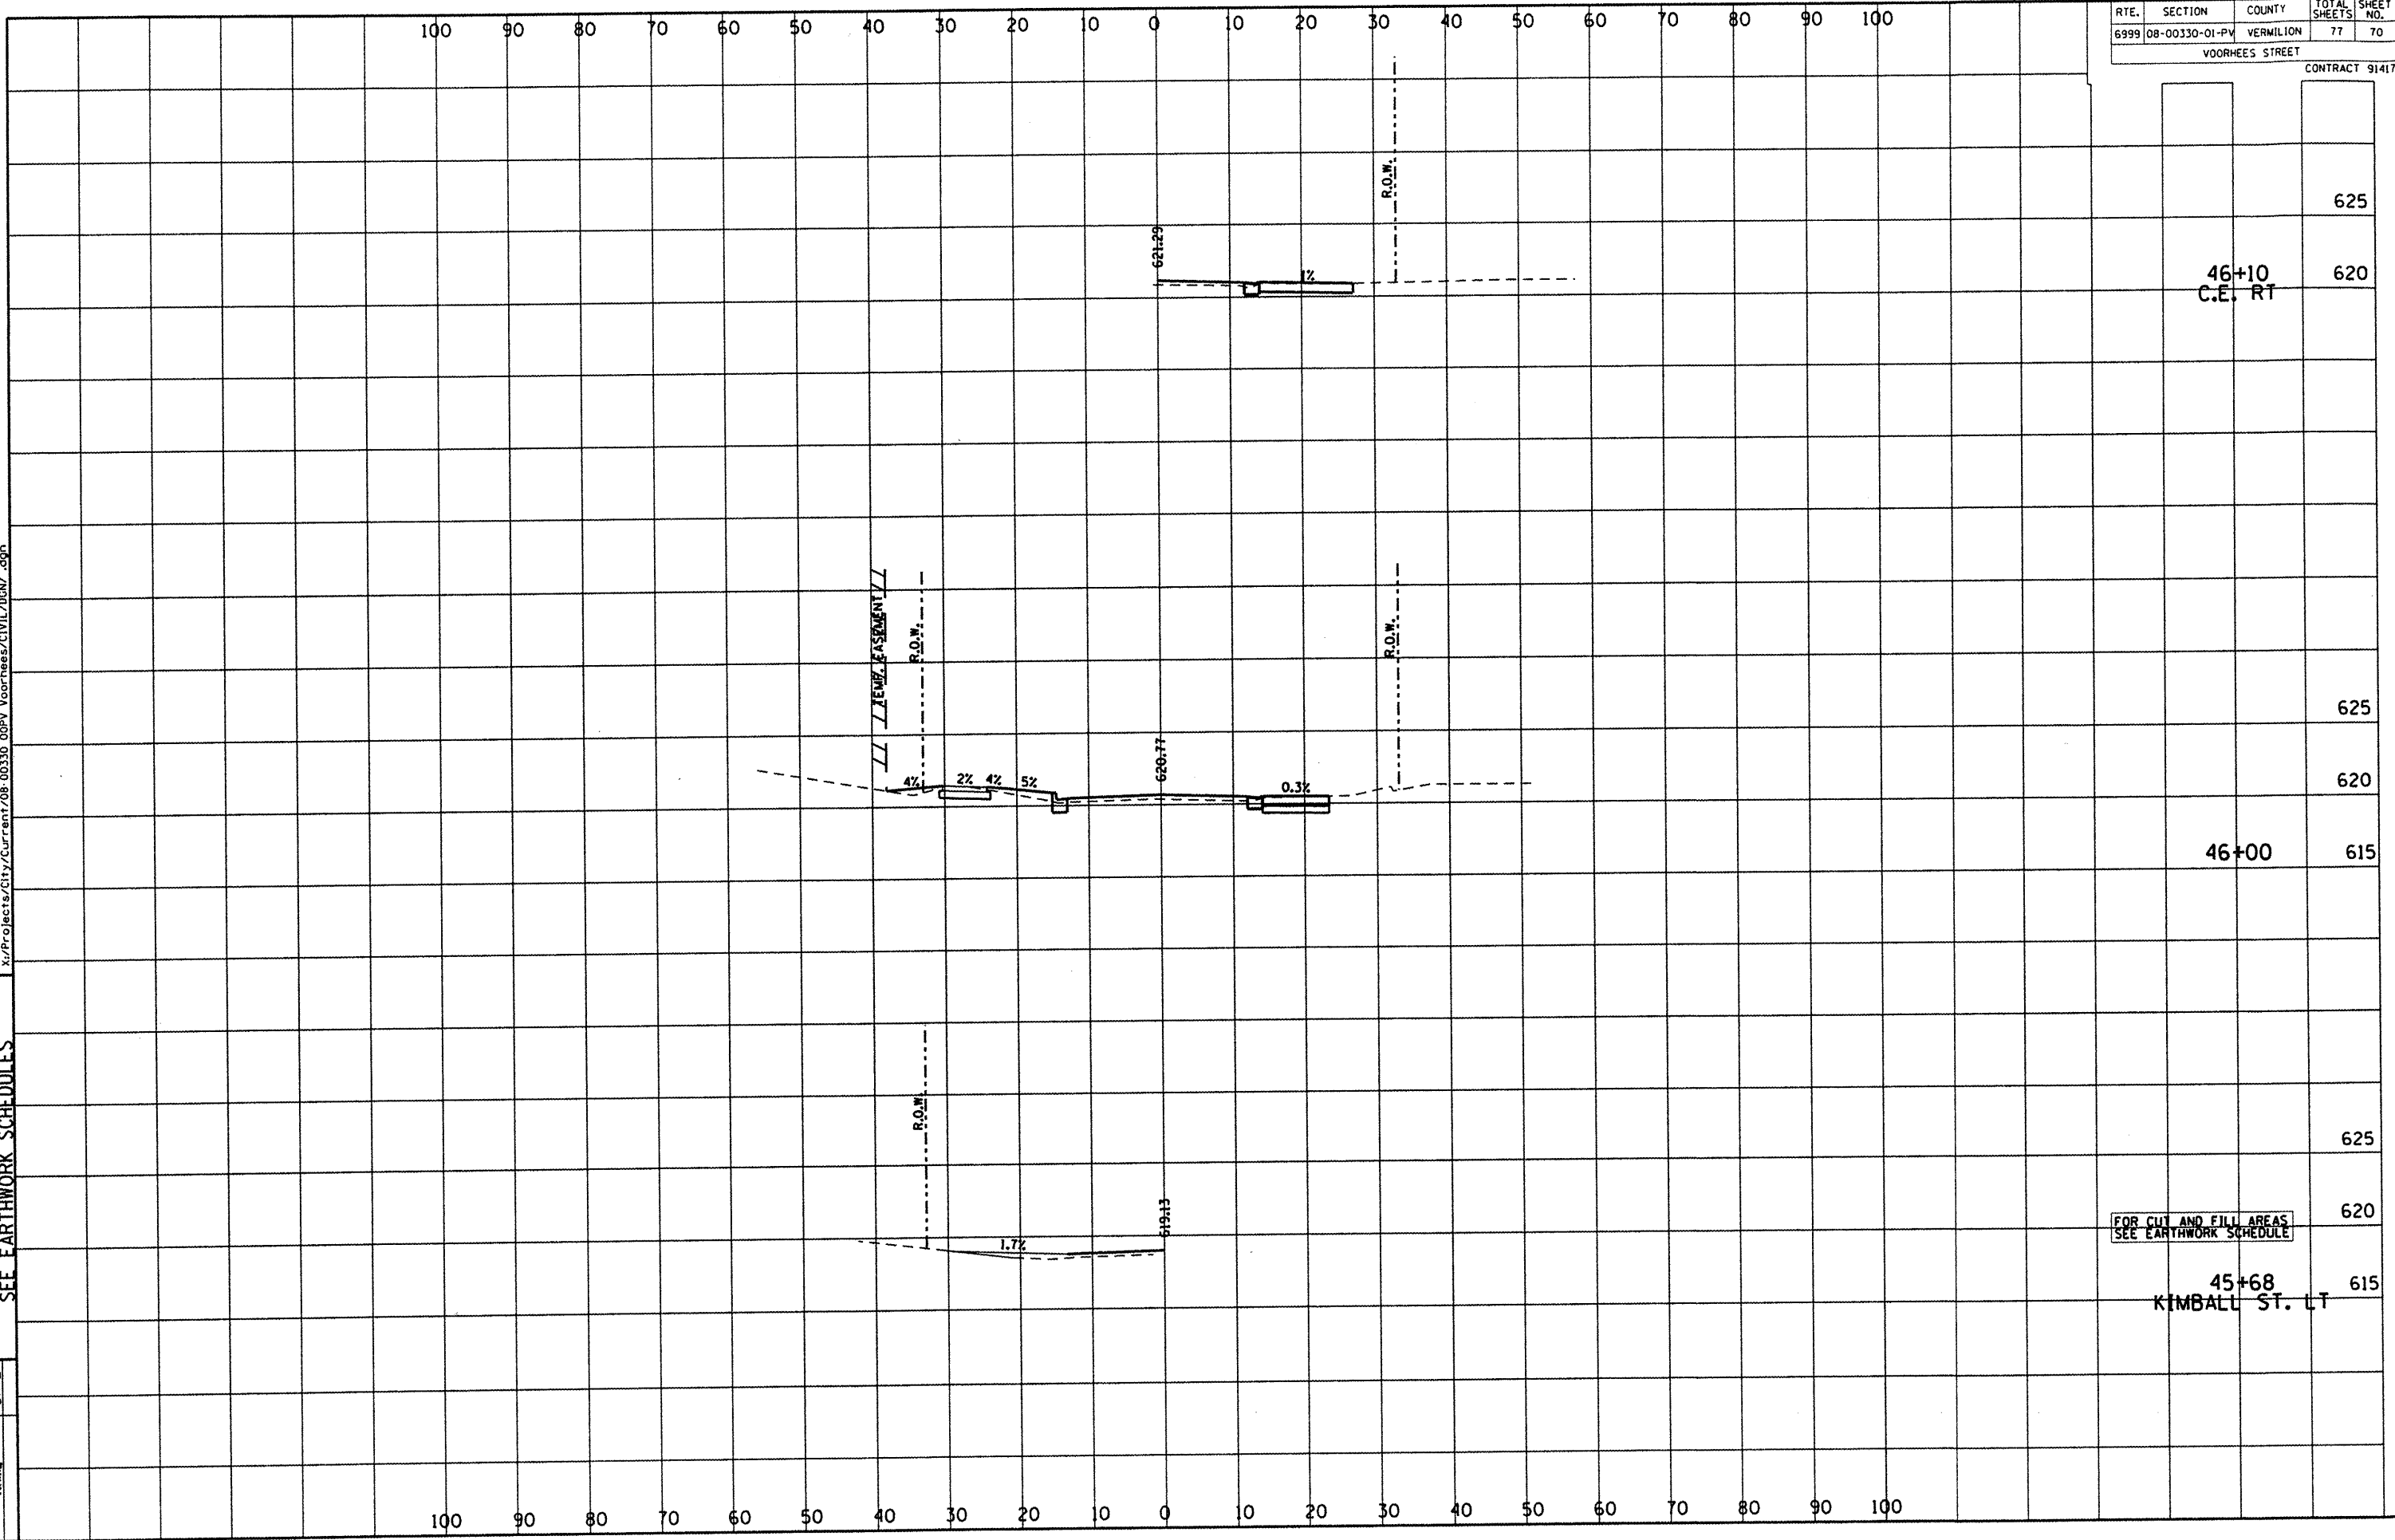

625
 46+10
 C.E. RT
 620

625
 620
 46+00
 615

625
 620
 FOR CUT AND FILL AREAS
 SEE EARTHWORK SCHEDULE
 45+68
 KIMBALL ST. LT
 615

100 90 80 70 60 50 40 30 20 10 0 10 20 30 40 50 60 70 80 90 100

100 90 80 70 60 50 40 30 20 10 0 10 20 30 40 50 60 70 80 90 100