


DEPARTMENT OF ENGINEERING
 DANVILLE, IL
 VOORHEES ST IMPROVEMENT PHASE I
 CROSS SECTIONS, FOR CUT & FILL
 SEE EARTHWORK SCHEDULES

	REVISIONS	DATE
	NAME	

x:\Projects\City\Current\08-00330-00pv Voorhees\CIVIL\0001.dgn

RTE.	SECTION	COUNTY	TOTAL SHEETS	SHEET NO.
6999	08-00330-01-PV	VERMILION	77	71
VOORHEES STREET				
				CONTRACT 91417

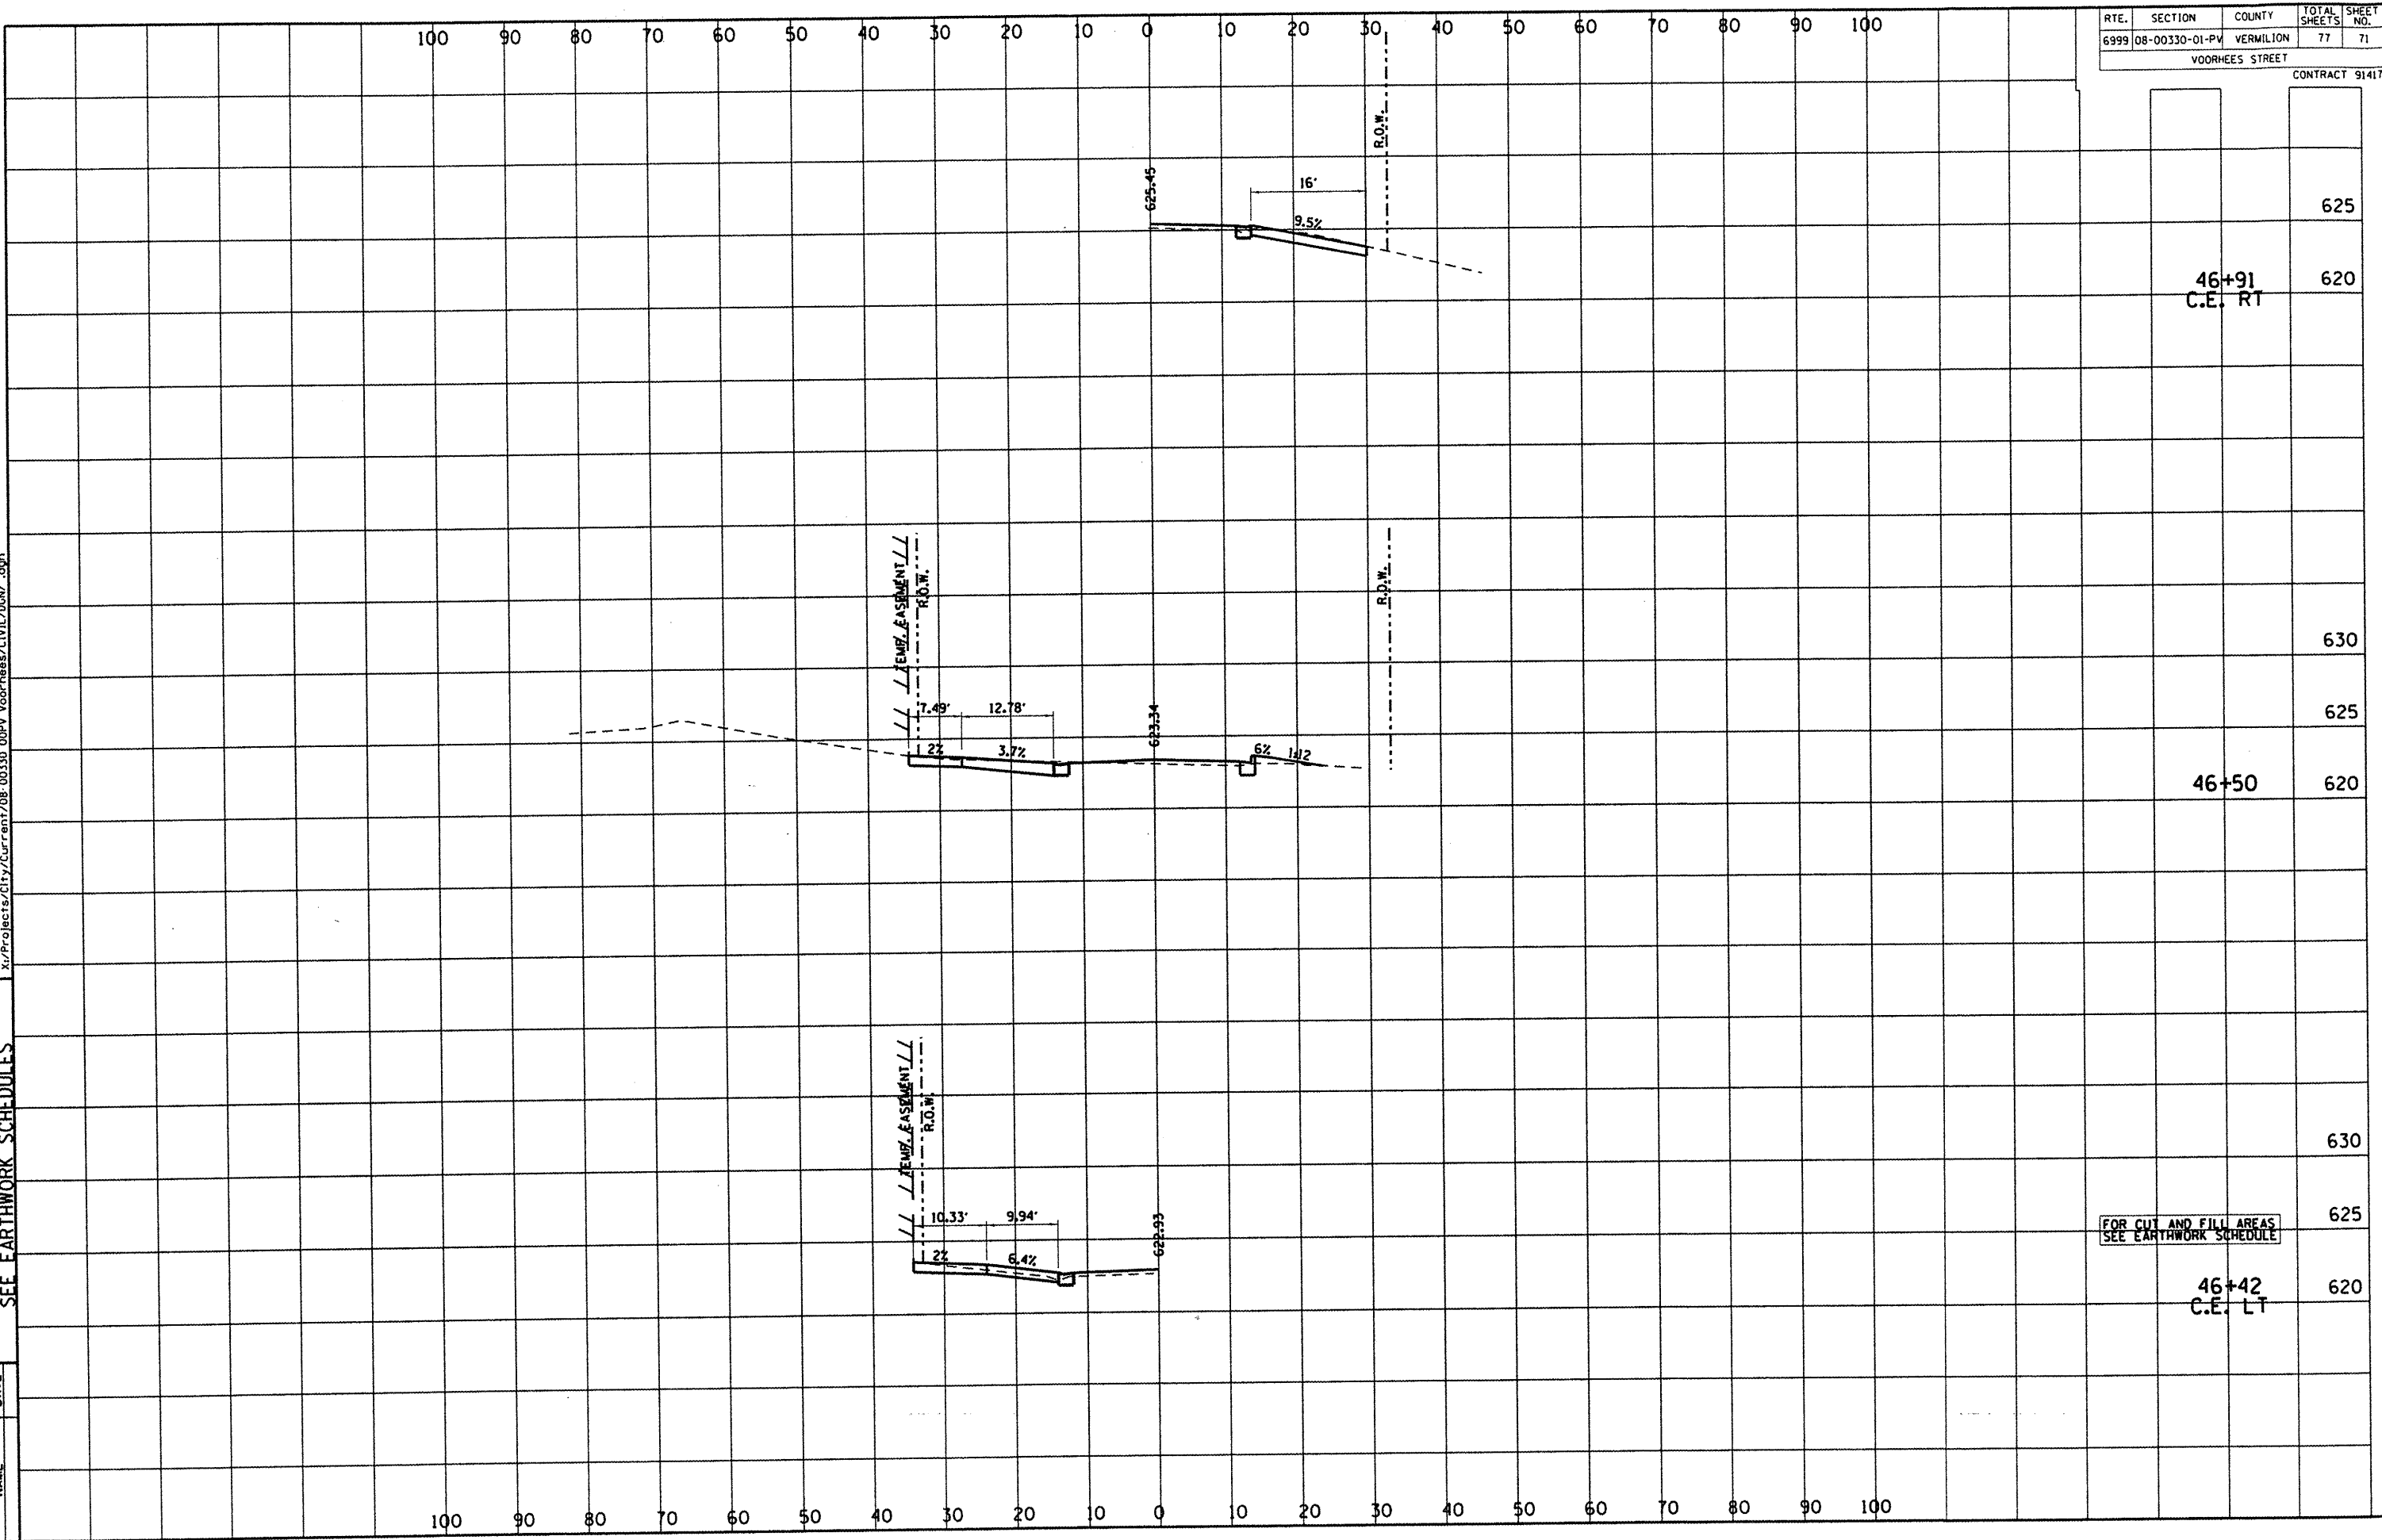

625
 46+91
 C.E. RT

630
 625
 46+50
 620

FOR CUT AND FILL AREAS
 SEE EARTHWORK SCHEDULE

630
 625
 46+42
 C.E. LT
 620