


DEPARTMENT OF ENGINEERING
 DANVILLE, IL
 VOORHEES ST IMPROVEMENT PHASE I
 CROSS SECTIONS, FOR CUT & FILL
 SEE EARTHWORK SCHEDULES

REVISIONS	DATE

x:\Projects\City\Current\08-00330-00Pv Voorhees\CIVIL\08N.dgn

RTE.	SECTION	COUNTY	TOTAL SHEETS	SHEET NO.
6999	08-00330-01-PV	VERMILION	77	72

VOORHEES STREET
 CONTRACT 91417

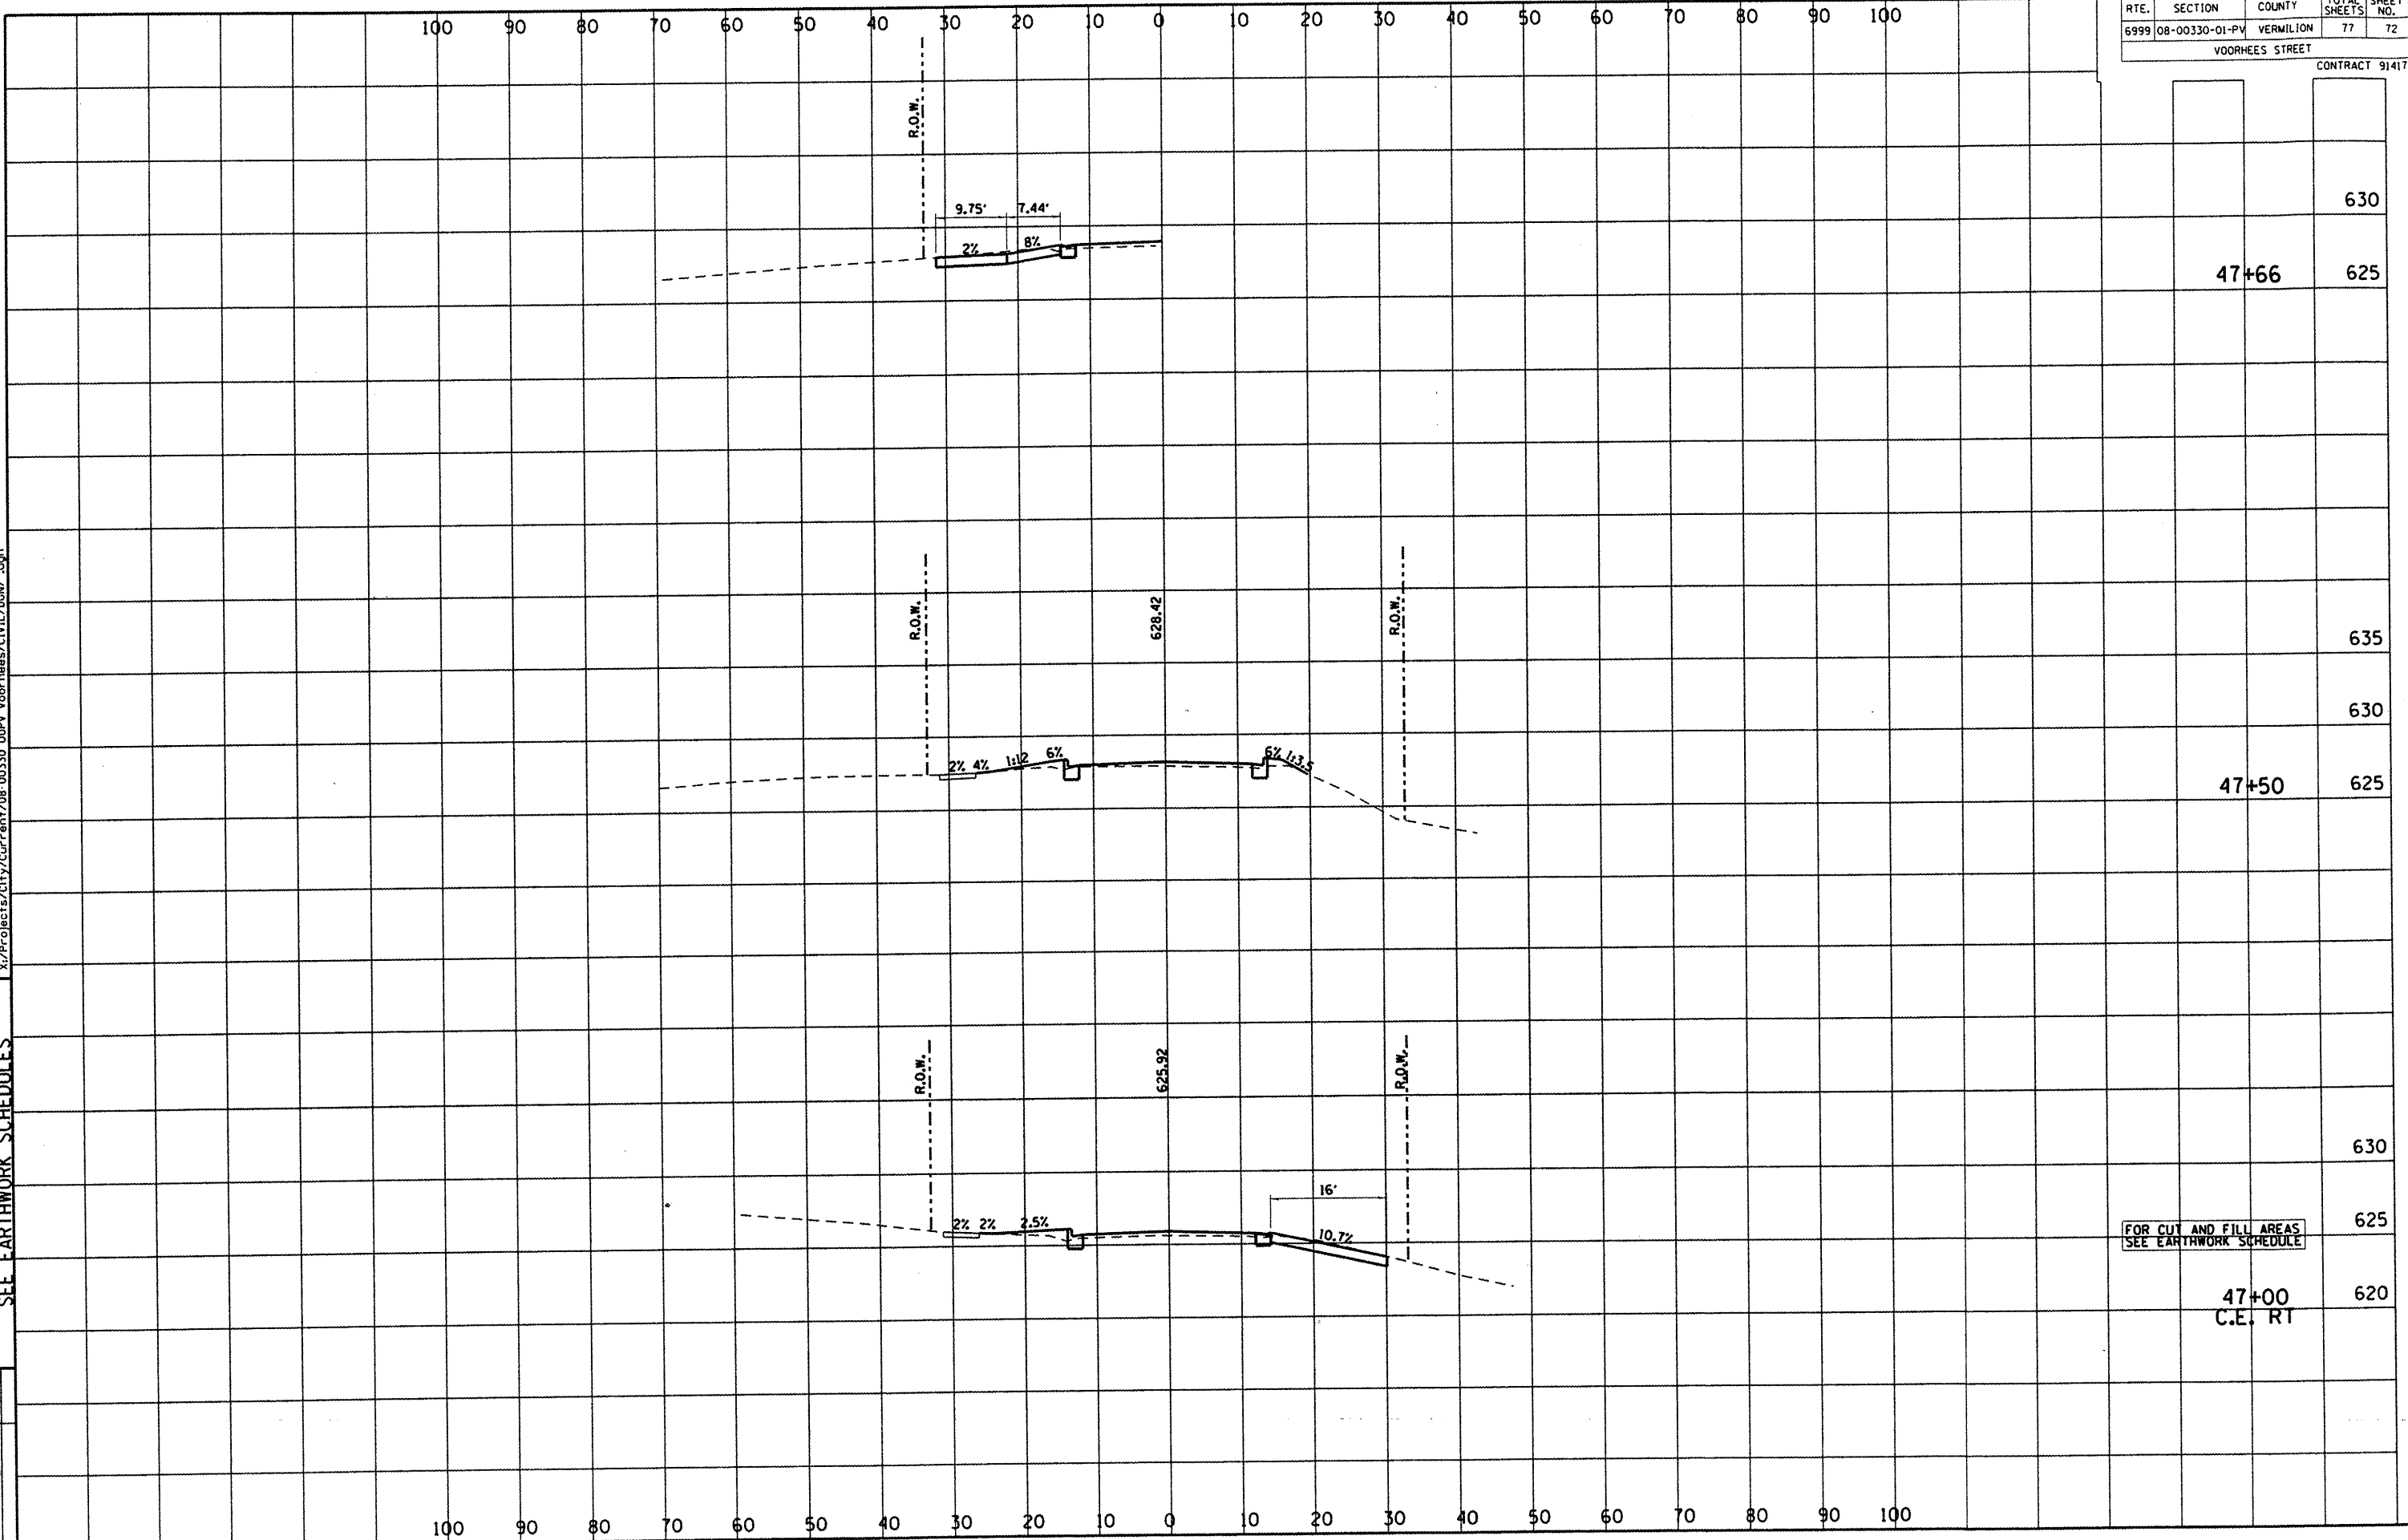

630		
47+66	625	
635		
630		
47+50	625	
630		
625		
47+00	620	C.E. RT

FOR CUT AND FILL AREAS
 SEE EARTHWORK SCHEDULE