


DEPARTMENT OF ENGINEERING  
 DANVILLE, ILL.  
 R. DAVID SCHNELLE, CITY ENGINEER  
 VOORHEES ST IMPROVEMENT PHASE I  
 CROSS SECTIONS, FOR CUT & FILL  
 SEE EARTHWORK SCHEDULES

REVISIONS	DATE
NAME	

x:\Projects\City\Current\08-00330-00PV-Voorhees\CIVIL\06N7-.dgn

RTE.	SECTION	COUNTY	TOTAL SHEETS	SHEET NO.
6999	08-00330-01-PV	VERMILION	77	73

VOORHEES STREET  
 CONTRACT 91417

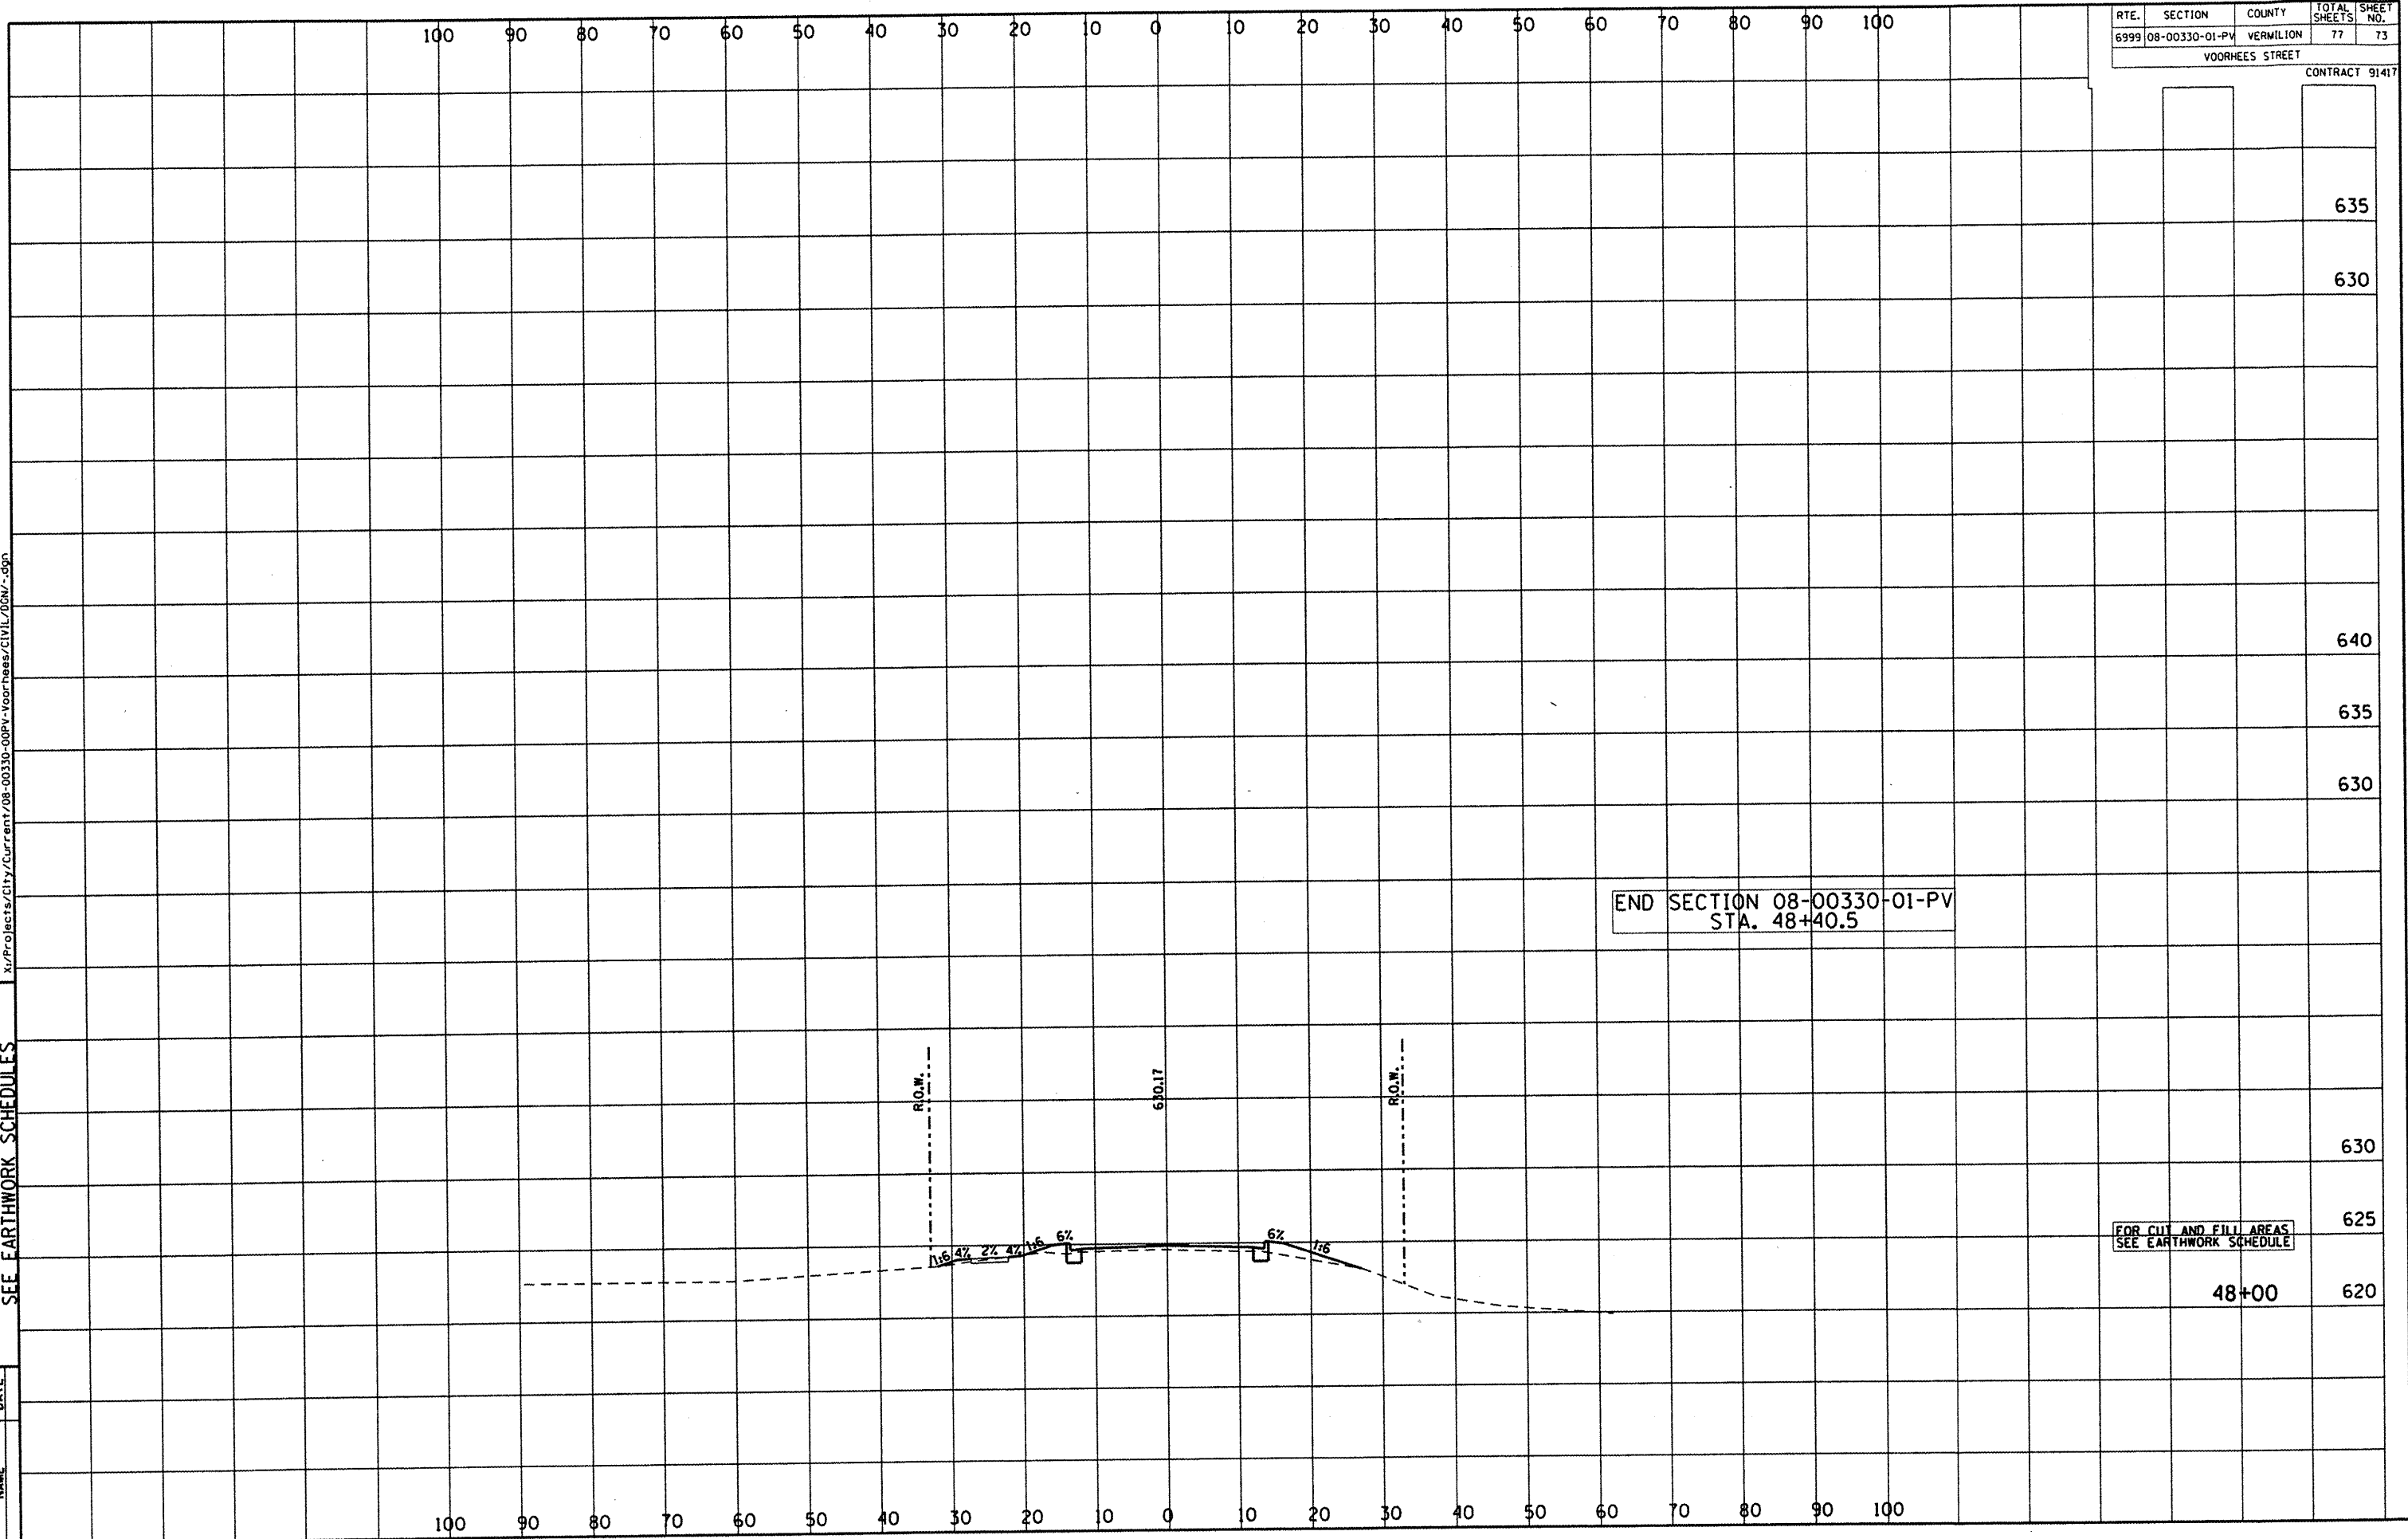

END SECTION 08-00330-01-PV  
 STA. 48+40.5

FOR CUT AND FILL AREAS  
 SEE EARTHWORK SCHEDULE

48+00

635

630

640

635

630

630

625

620

630.17

R.O.W.

R.O.W.

1/16 4% 2% 4% 1/16 6% 6% 1/16

100 90 80 70 60 50 40 30 20 10 0 10 20 30 40 50 60 70 80 90 100

100 90 80 70 60 50 40 30 20 10 0 10 20 30 40 50 60 70 80 90 100