
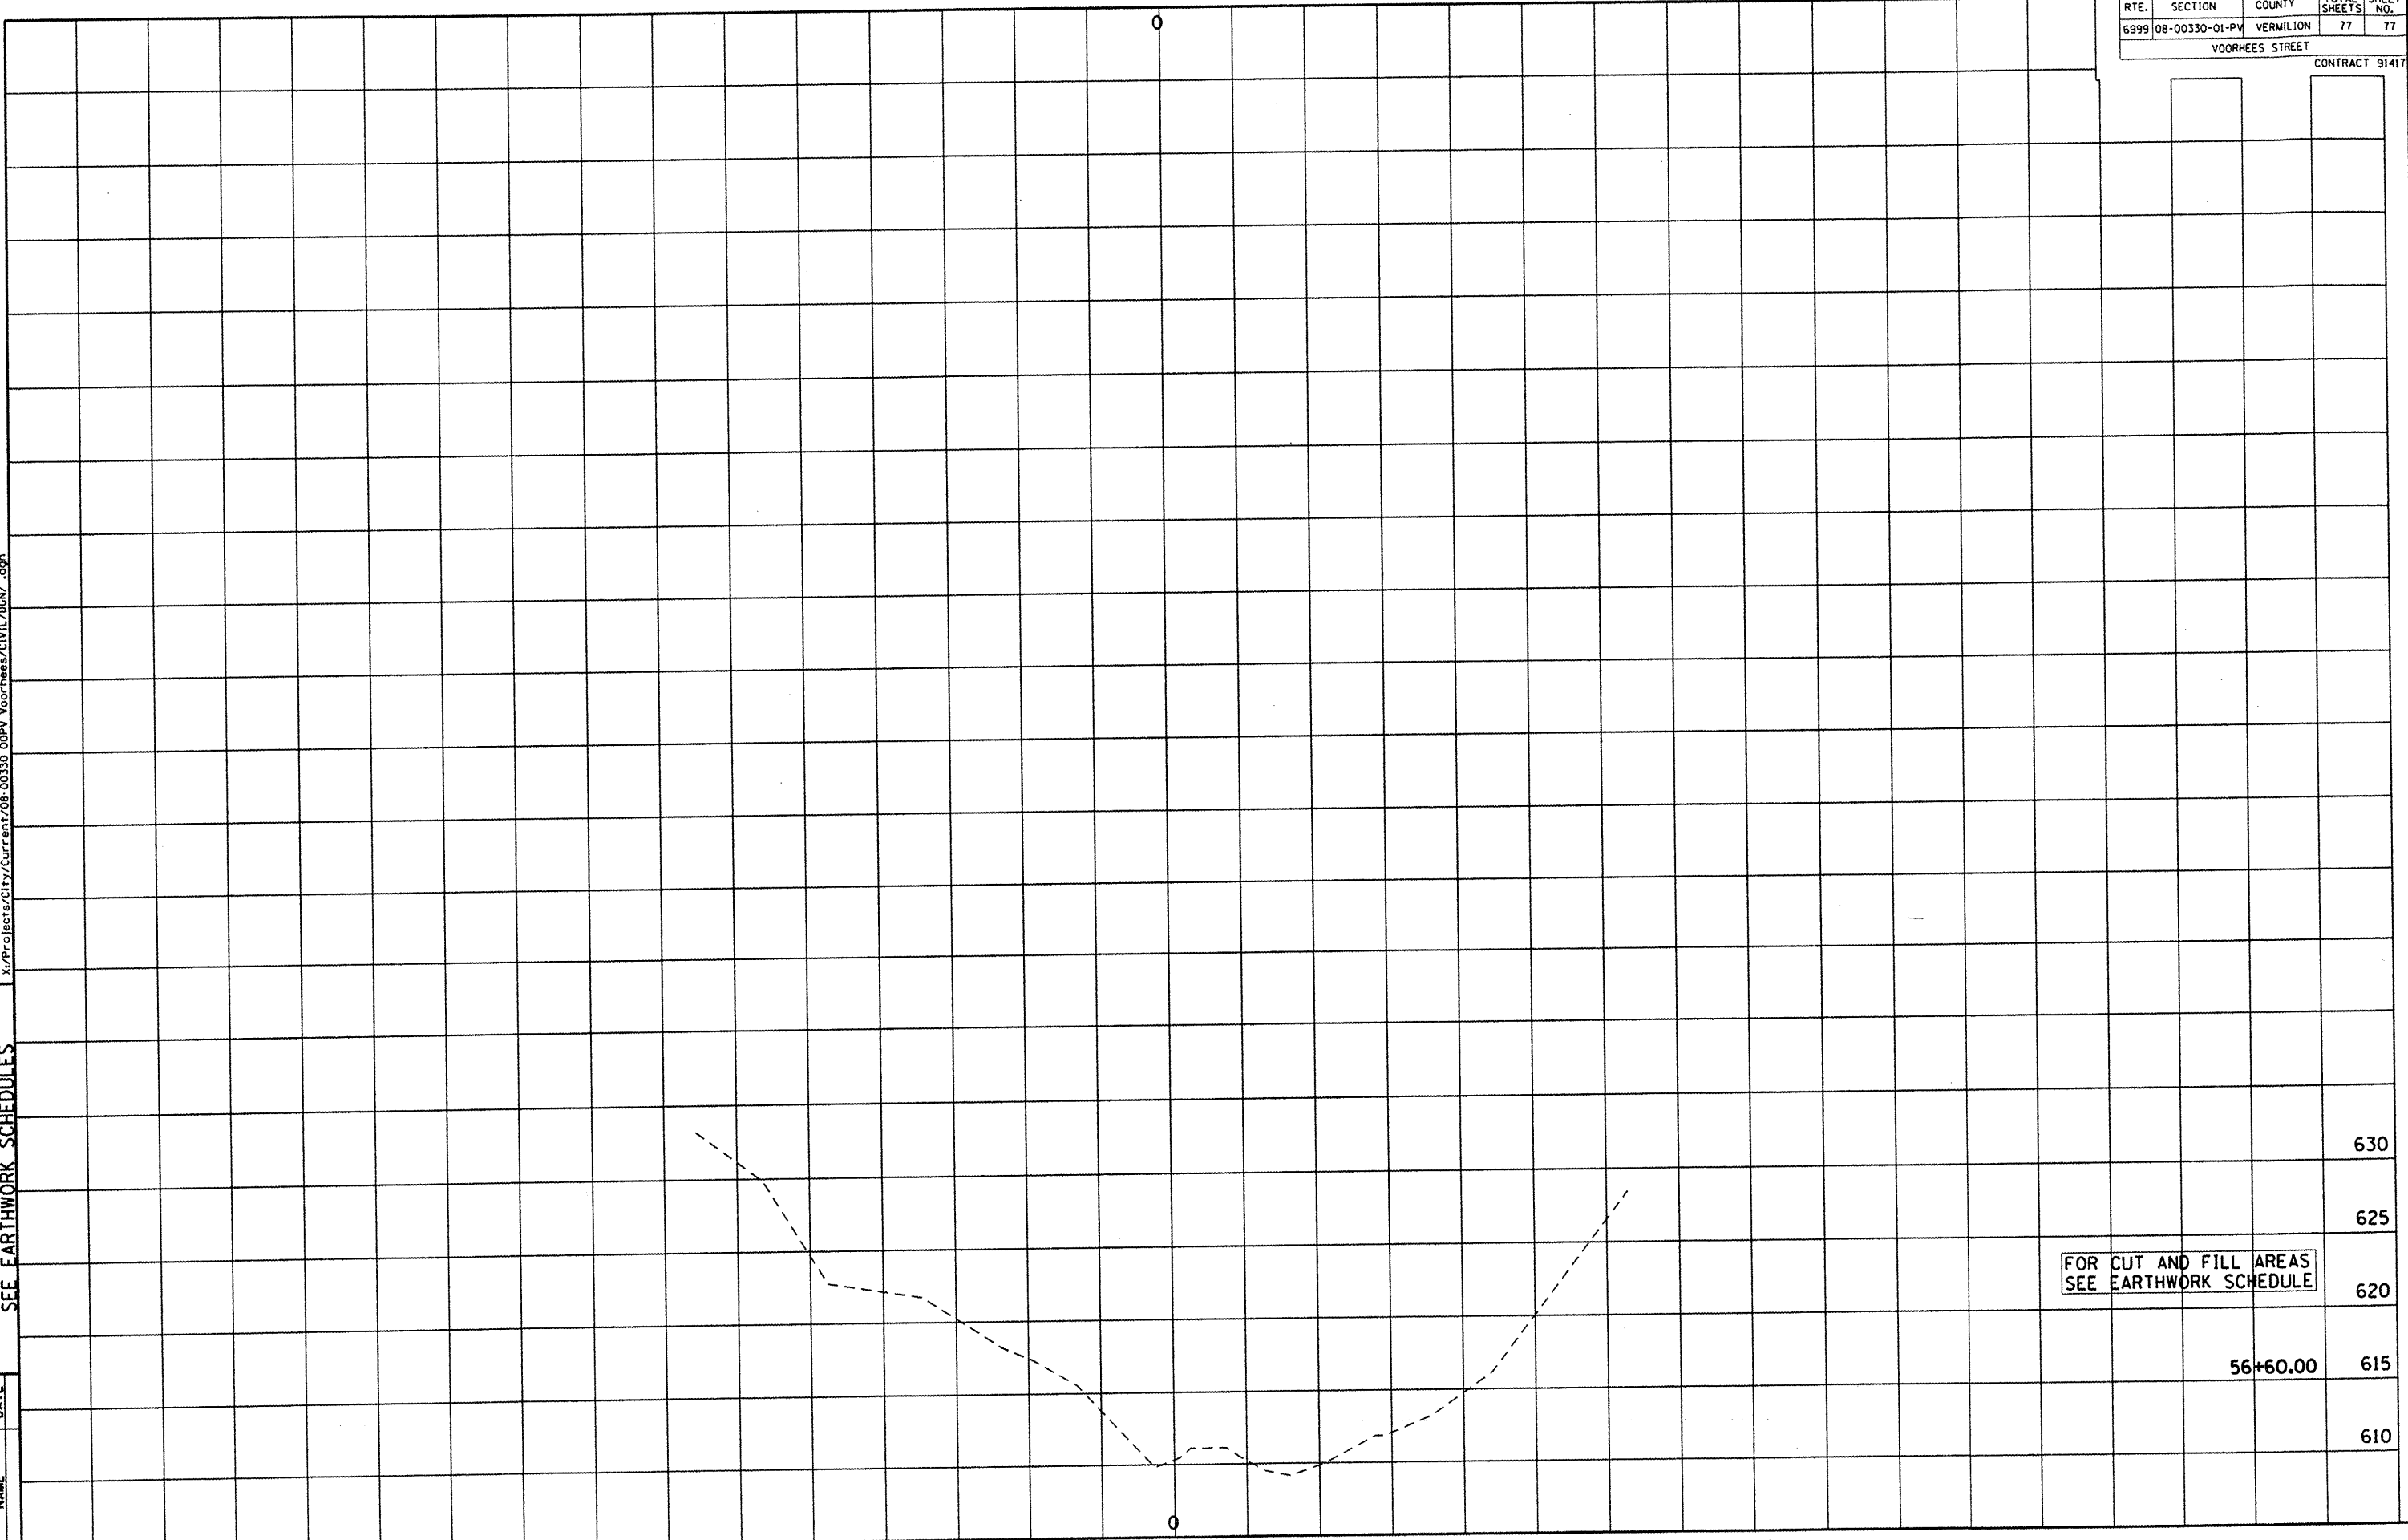


DEPARTMENT OF ENGINEERING
 DANVILLE, ILL.
 R. DAVID SCHNELLE, CITY ENGINEER
 VOORHEES ST IMPROVEMENT PHASE I
 CROSS SECTIONS, FOR CUT & FILL
 SEE EARTHWORK SCHEDULES

	CITY OF DANVILLE, ILLINOIS
REVISIONS	DATE
NAME	

X:\Projects\City\Current\08-00330_00PV_voorhees\CIVIL\00W.dgn

RTE.	SECTION	COUNTY	TOTAL SHEETS	SHEET NO.
6999	08-00330-01-PV	VERMILION	77	77
VOORHEES STREET				
CONTRACT 91417				



630
 625
 620
 615
 610

FOR CUT AND FILL AREAS
 SEE EARTHWORK SCHEDULE

56+60.00