


ROUTE NO.	SECTION	COUNTY	TOTAL SHEETS	SHEET NO.
FAJ 6982	05-00050-00-RS	VERMILION	42	2
STA.		TO STA.		
F.H.W.A. REG.		ILLINOIS	PROJECT	ARA-M-50310081

EXISTING TYPICAL SECTION


STA. 30+60 TO STA. 32+50

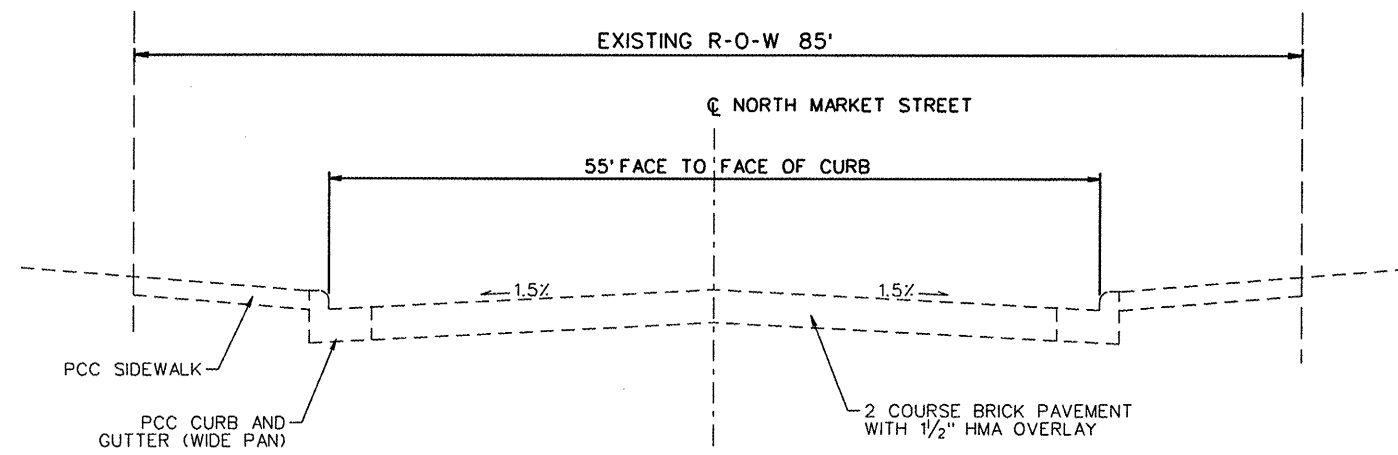

MAIN STREET TO 1st ALLEY

EXISTING TYPICAL SECTION


STA. 32+50 TO STA. 35+50

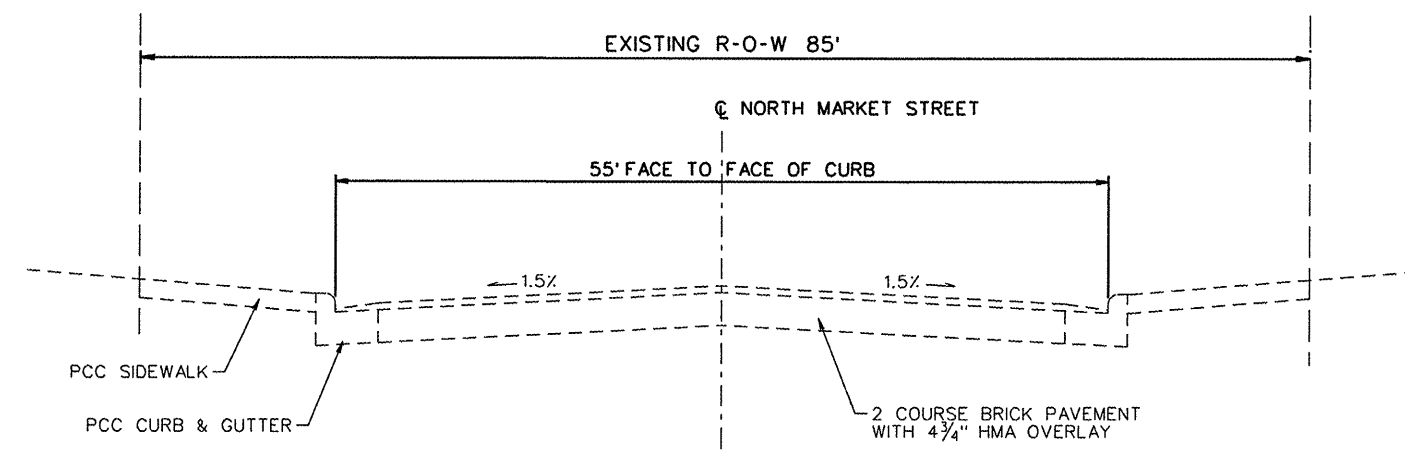

1st ALLEY TO SEMINARY STREET

PROPOSED TYPICAL SECTION

STA. 30+60 TO STA. 32+50

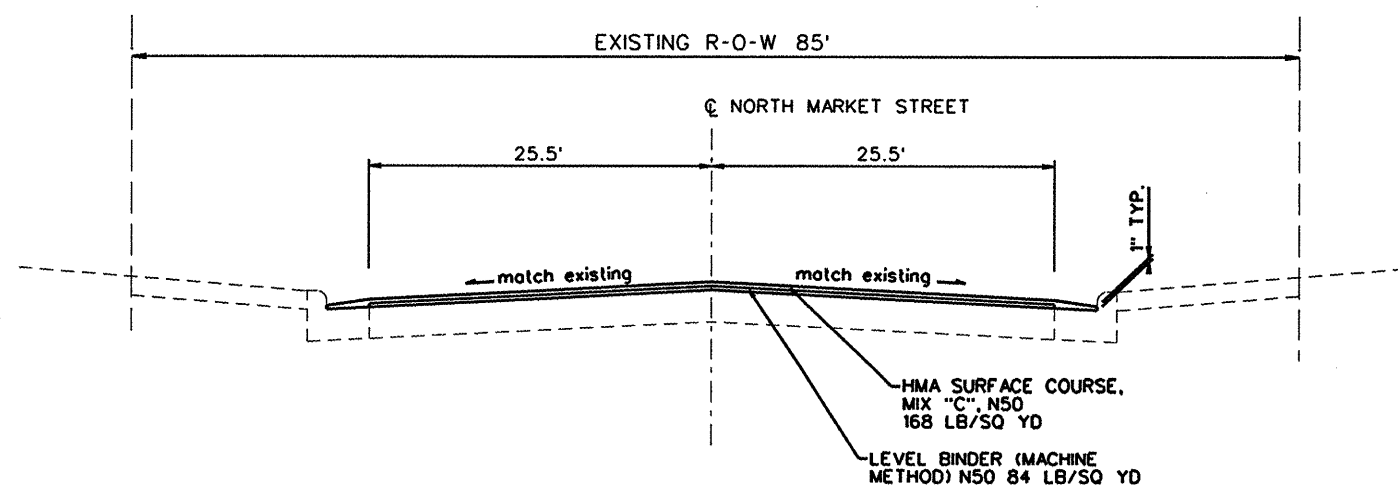


MAIN STREET TO 1st ALLEY

MINOR ARTERIAL
ADT = 3400

PROPOSED TYPICAL SECTION

STA. 32+50 TO STA. 35+50

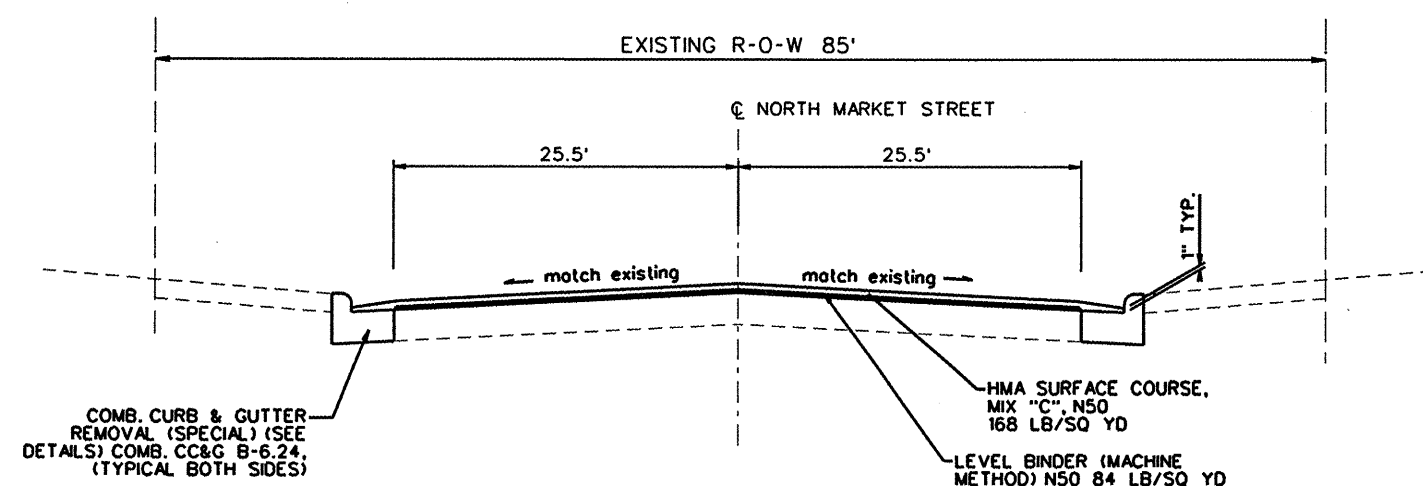

1st ALLEY TO SEMINARY STREET

MINOR ARTERIAL
ADT = 3400

NOTE: CALCULATED
13.5' TRAVEL LANE AT
2% X-SLOPE AND 12'
PARKING LANE AT 4%
X-SLOPE TO DETERMINE
PROP. CC&G GRADES.