


ROUTE NO.	SECTION	COUNTY	TOTAL SHEETS	SHEET NO.
FAU 6982	05-00050-00-RS	VERMILION	42	10
STA. _____ TO STA. _____		F.H.W.A. REG. ILLINOIS PROJECT ARA-M-5031(008)		

PLAN

SURVEYED	DATE
PLOTTED	
ALIGNED	
CHECKED	
BY	
NO.	
NOTE BOOK	
NO.	
STRUCTURE	
NOTATNS	
CHVD	


PROFILE

SURVEYED	DATE
PLOTTED	
ALIGNED	
CHECKED	
BY	
NO.	
NOTE BOOK	
NO.	
STRUCTURE	
NOTATNS	
CHVD	

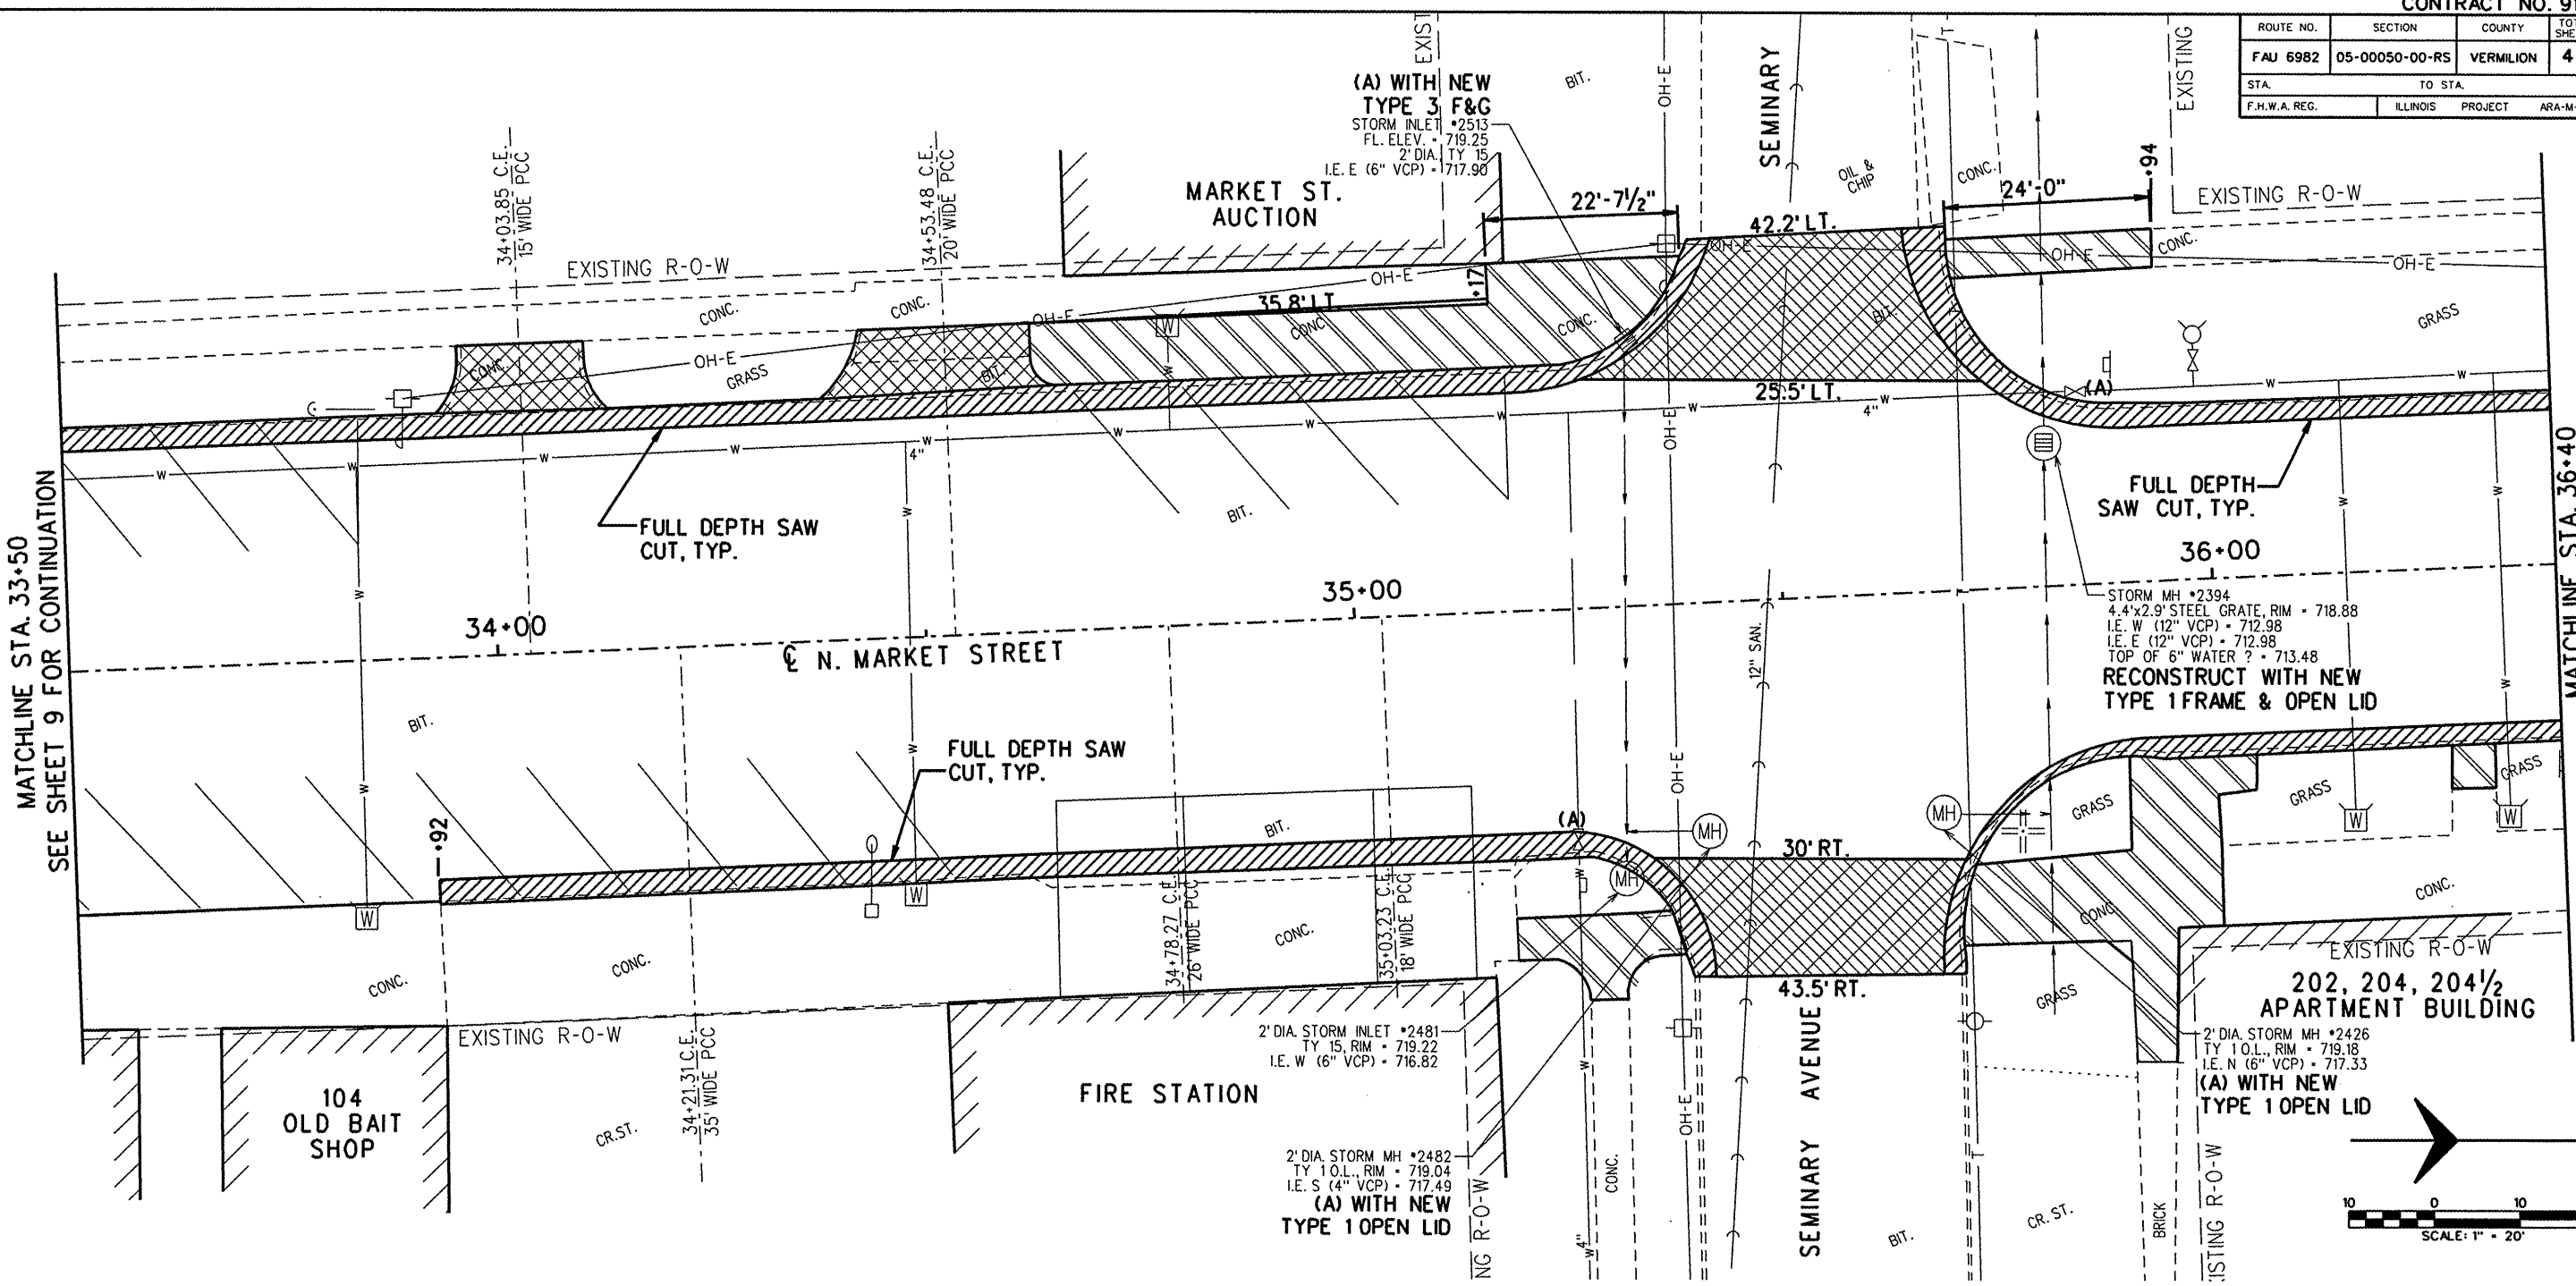

MATCHLINE STA. 36+40
SEE SHEET 11 FOR CONTINUATION

MATCHLINE STA. 33+50
SEE SHEET 9 FOR CONTINUATION

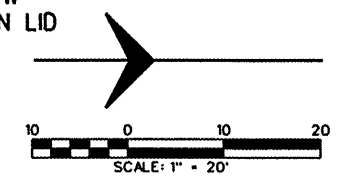

HATCH LEGEND

	COMBINATION CURB AND GUTTER REMOVAL (SPECIAL)
	SIDEWALK REMOVAL
	DRIVEWAY REMOVAL
	BUTT JOINT MILLING

09072 D2.dgn 7/22/2009 4:05:15 PM