



ROUTE NO.	SECTION	COUNTY	TOTAL SHEETS	SHEET NO.
FAJ 6982	05-00050-00-RS	VERMILION	42	16
STA.		TO STA.		
F.H.W.A. REG.	ILLINOIS	PROJECT	ARA-M-50310081	

PLAN	DATE
SURVEYED	
PLOTTED	
CHECKED	
NO. _____	
NOTE BOOK	
NO. _____	
BY	
DATE	

PROFILE	DATE
SURVEYED	
PLOTTED	
CHECKED	
NO. _____	
NOTE BOOK	
NO. _____	
BY	
DATE	

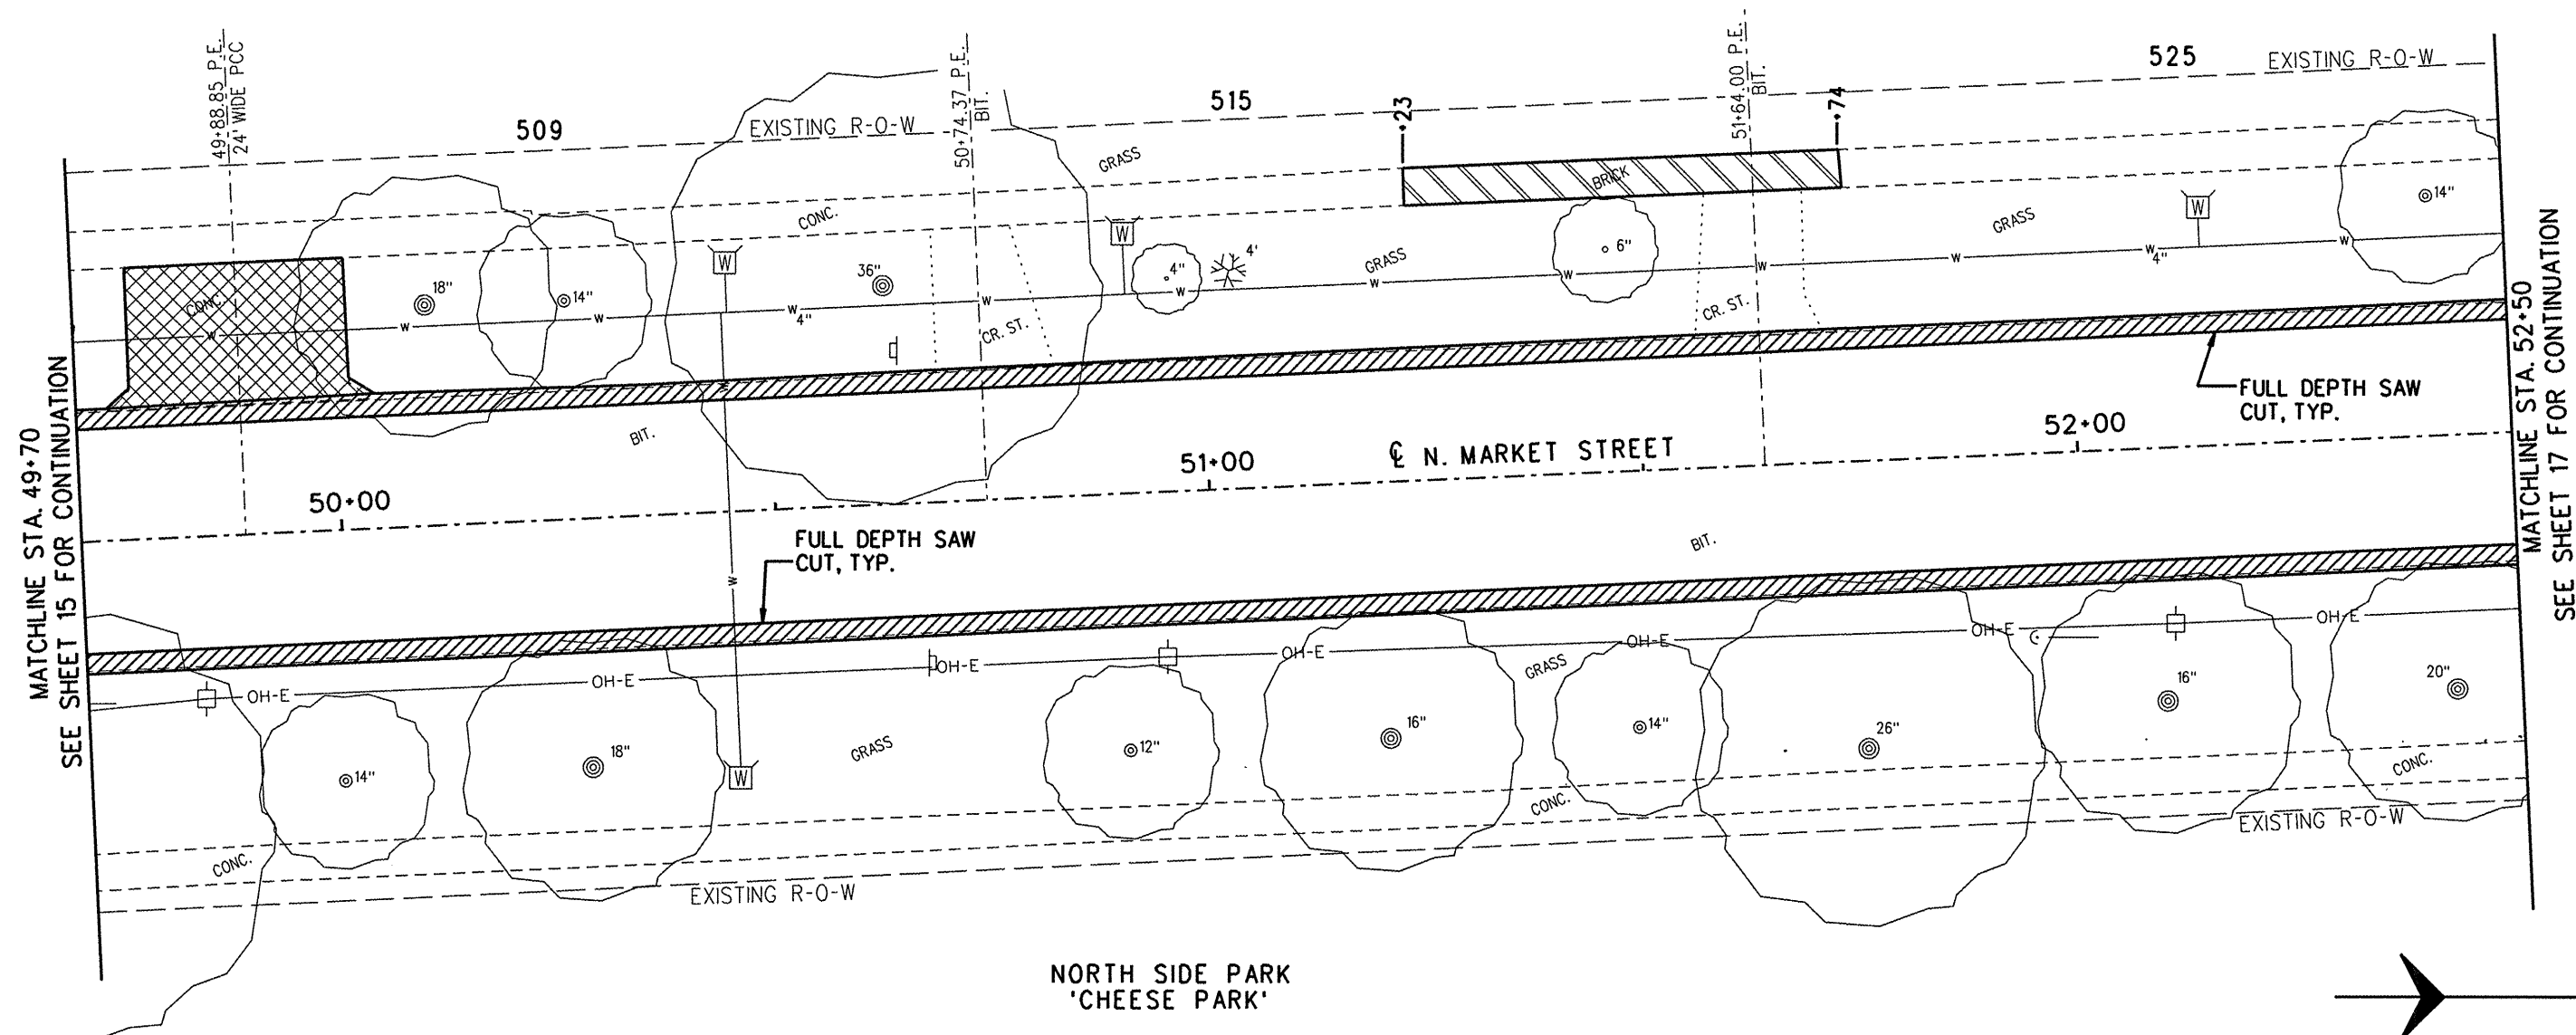

NORTH SIDE PARK  
'CHEESE PARK'

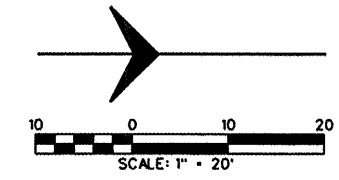

**HATCH LEGEND**

	COMBINATION CURB AND GUTTER REMOVAL (SPECIAL)
	SIDEWALK REMOVAL
	DRIVEWAY REMOVAL
	BUTT JOINT MILLING

DEMOLITION PLANS  
SHEET 8 OF 13

09072 D8.dgn 7/22/2009 4:05:38 PM