
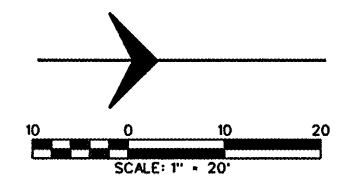


ROUTE NO.	SECTION	COUNTY	TOTAL SHEETS	SHEET NO.
FAU 6982	05-00050-00-RS	VERMILION	42	17
STA.		TO STA.		
F.H.W.A. REG.	ILLINOIS	PROJECT	ARA-M-5031008	

PLAN	SURVEYED	DATE
	PLOTTED	
	FLIGHT CHECKED	
	BY	
	NO. OF WAY CHECKED	
	NO.	

PROFILE	SURVEYED	DATE
	PLOTTED	
	GRADES CHECKED	
	STRUCTURE NOTATIONS CHKD	
	NO.	

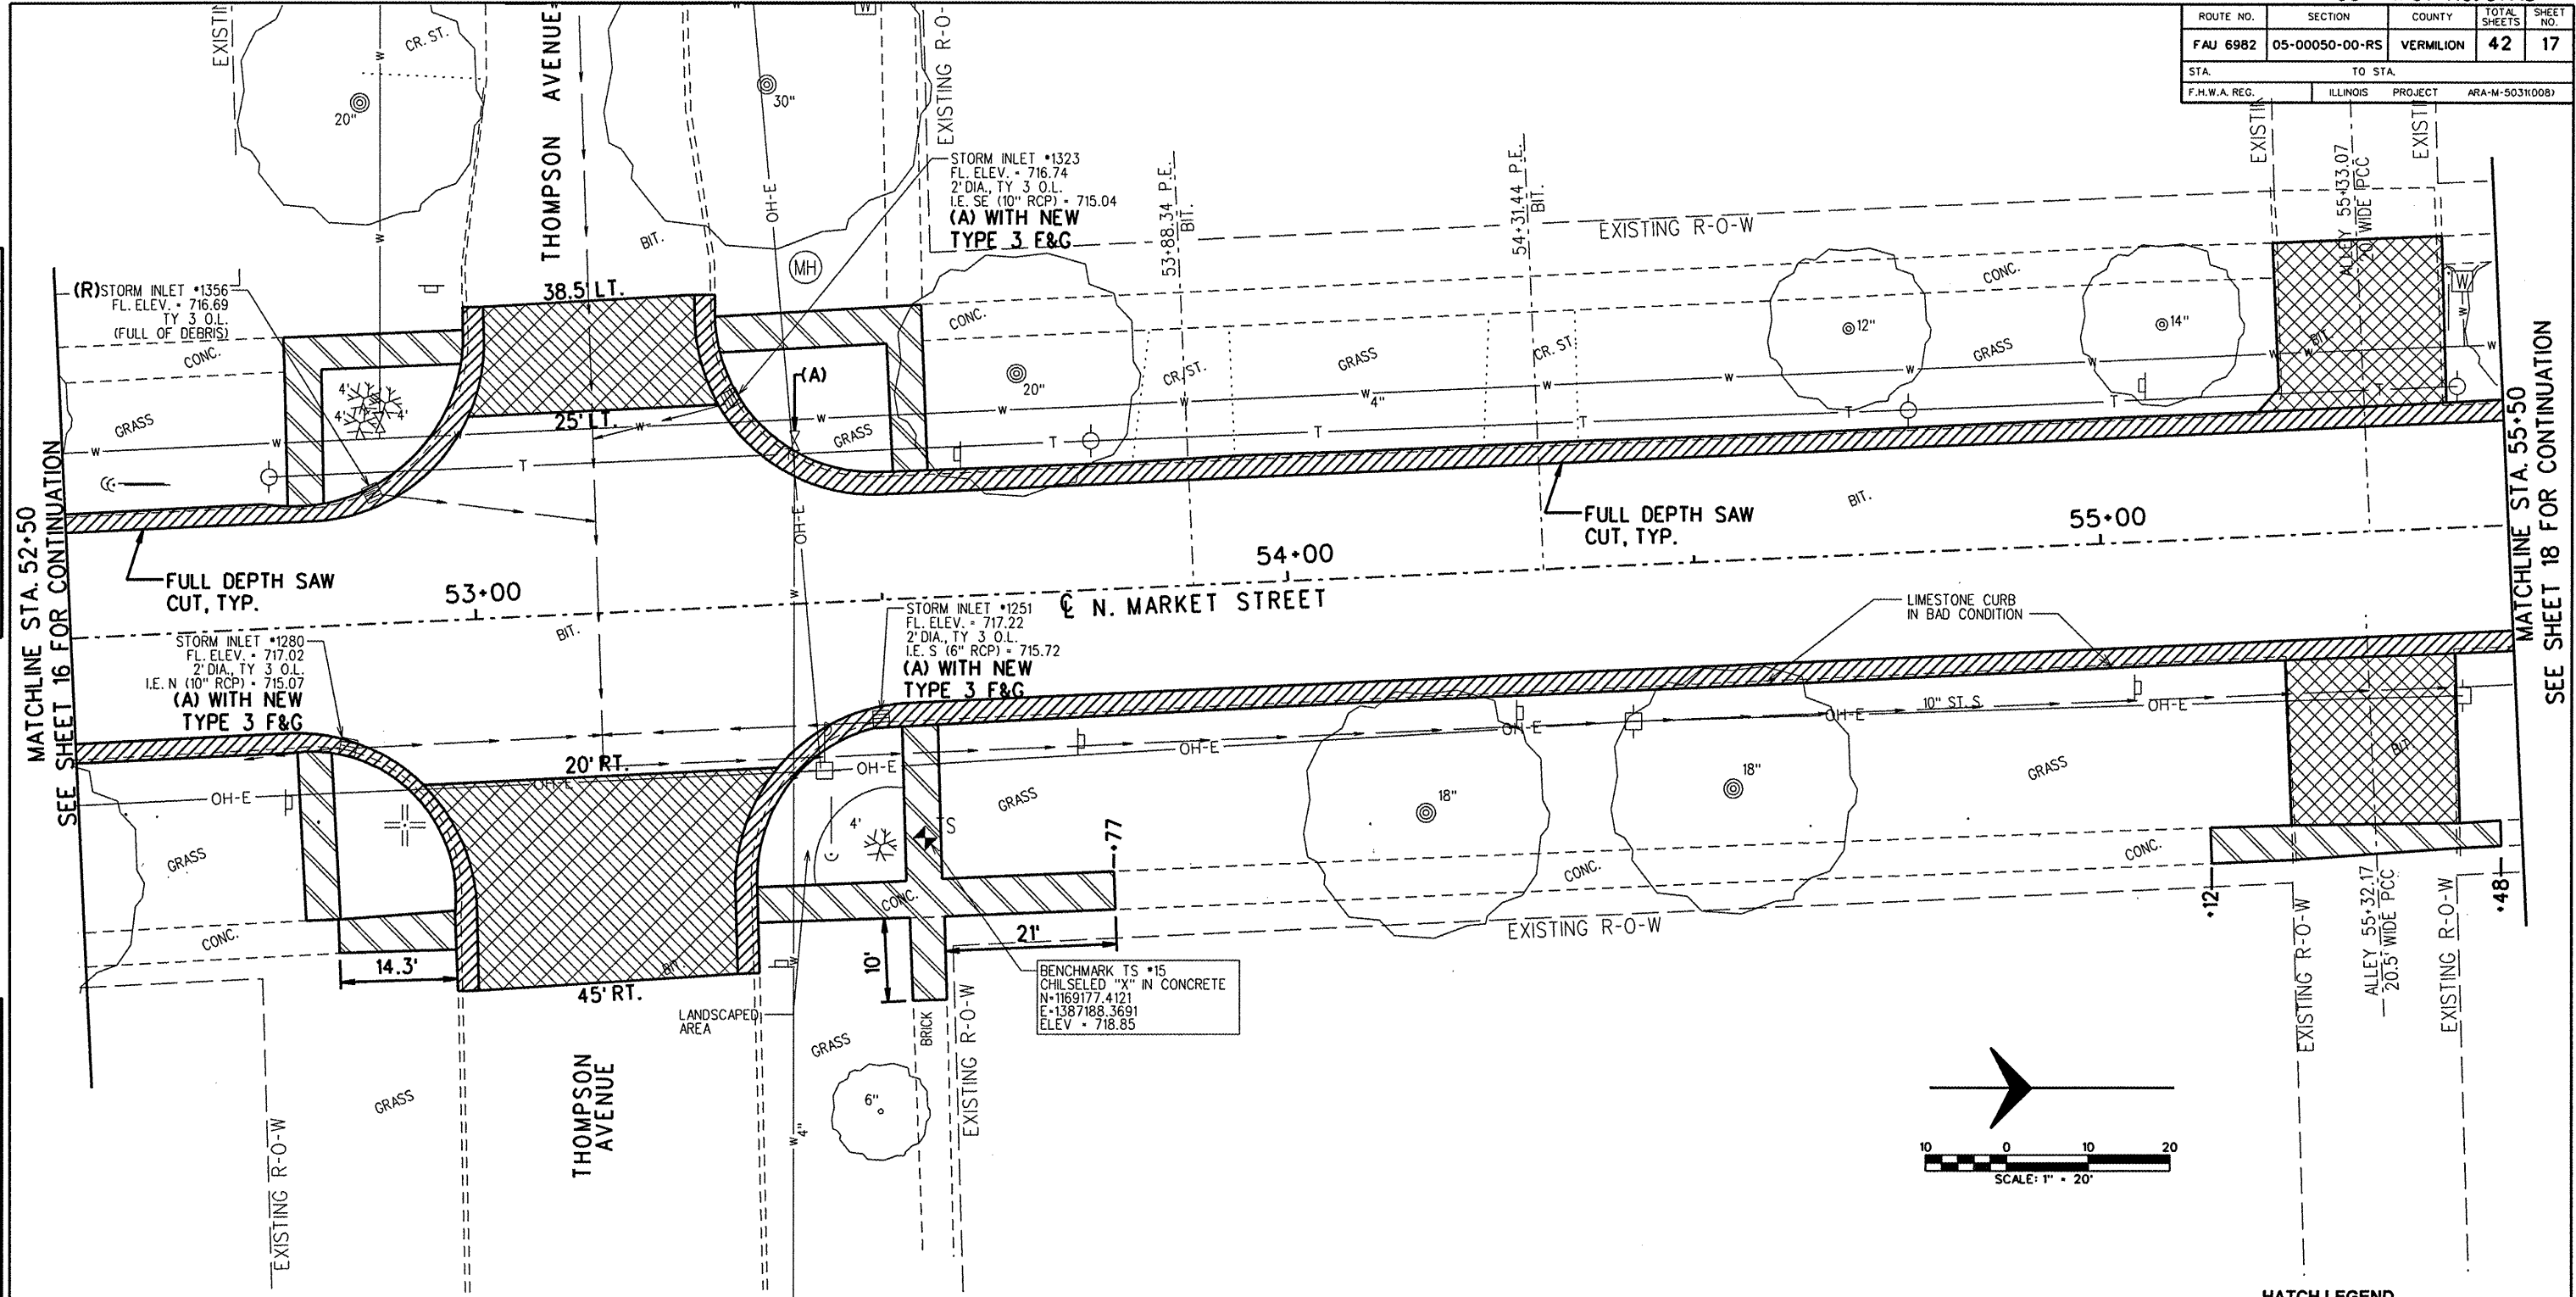

HATCH LEGEND

	COMBINATION CURB AND GUTTER REMOVAL (SPECIAL)
	SIDEWALK REMOVAL
	DRIVEWAY REMOVAL
	BUTT JOINT MILLING

DEMOLITION PLANS
SHEET 9 OF 13

09072 D9.dgn 7/22/2009 4:05:42 PM