


ROUTE NO.	SECTION	COUNTY	TOTAL SHEETS	SHEET NO.
FAU 6982	05-00050-00-RS	VERMILION	42	18
STA. TO STA.		F.H.W.A. REG. ILLINOIS PROJECT ARA-M-503K0081		

PLAN

SURVEYED	DATE
PLOTTED	
GRADES CHECKED	
ALIGNMENT CHECKED	
RT. OF WAY CHECKED	
NO.	


PROFILE

SURVEYED	DATE
PLOTTED	
GRADES CHECKED	
MARKS IN FIELD NOTED	
STRUCTURE NOTATIONS CHKD.	
NO.	

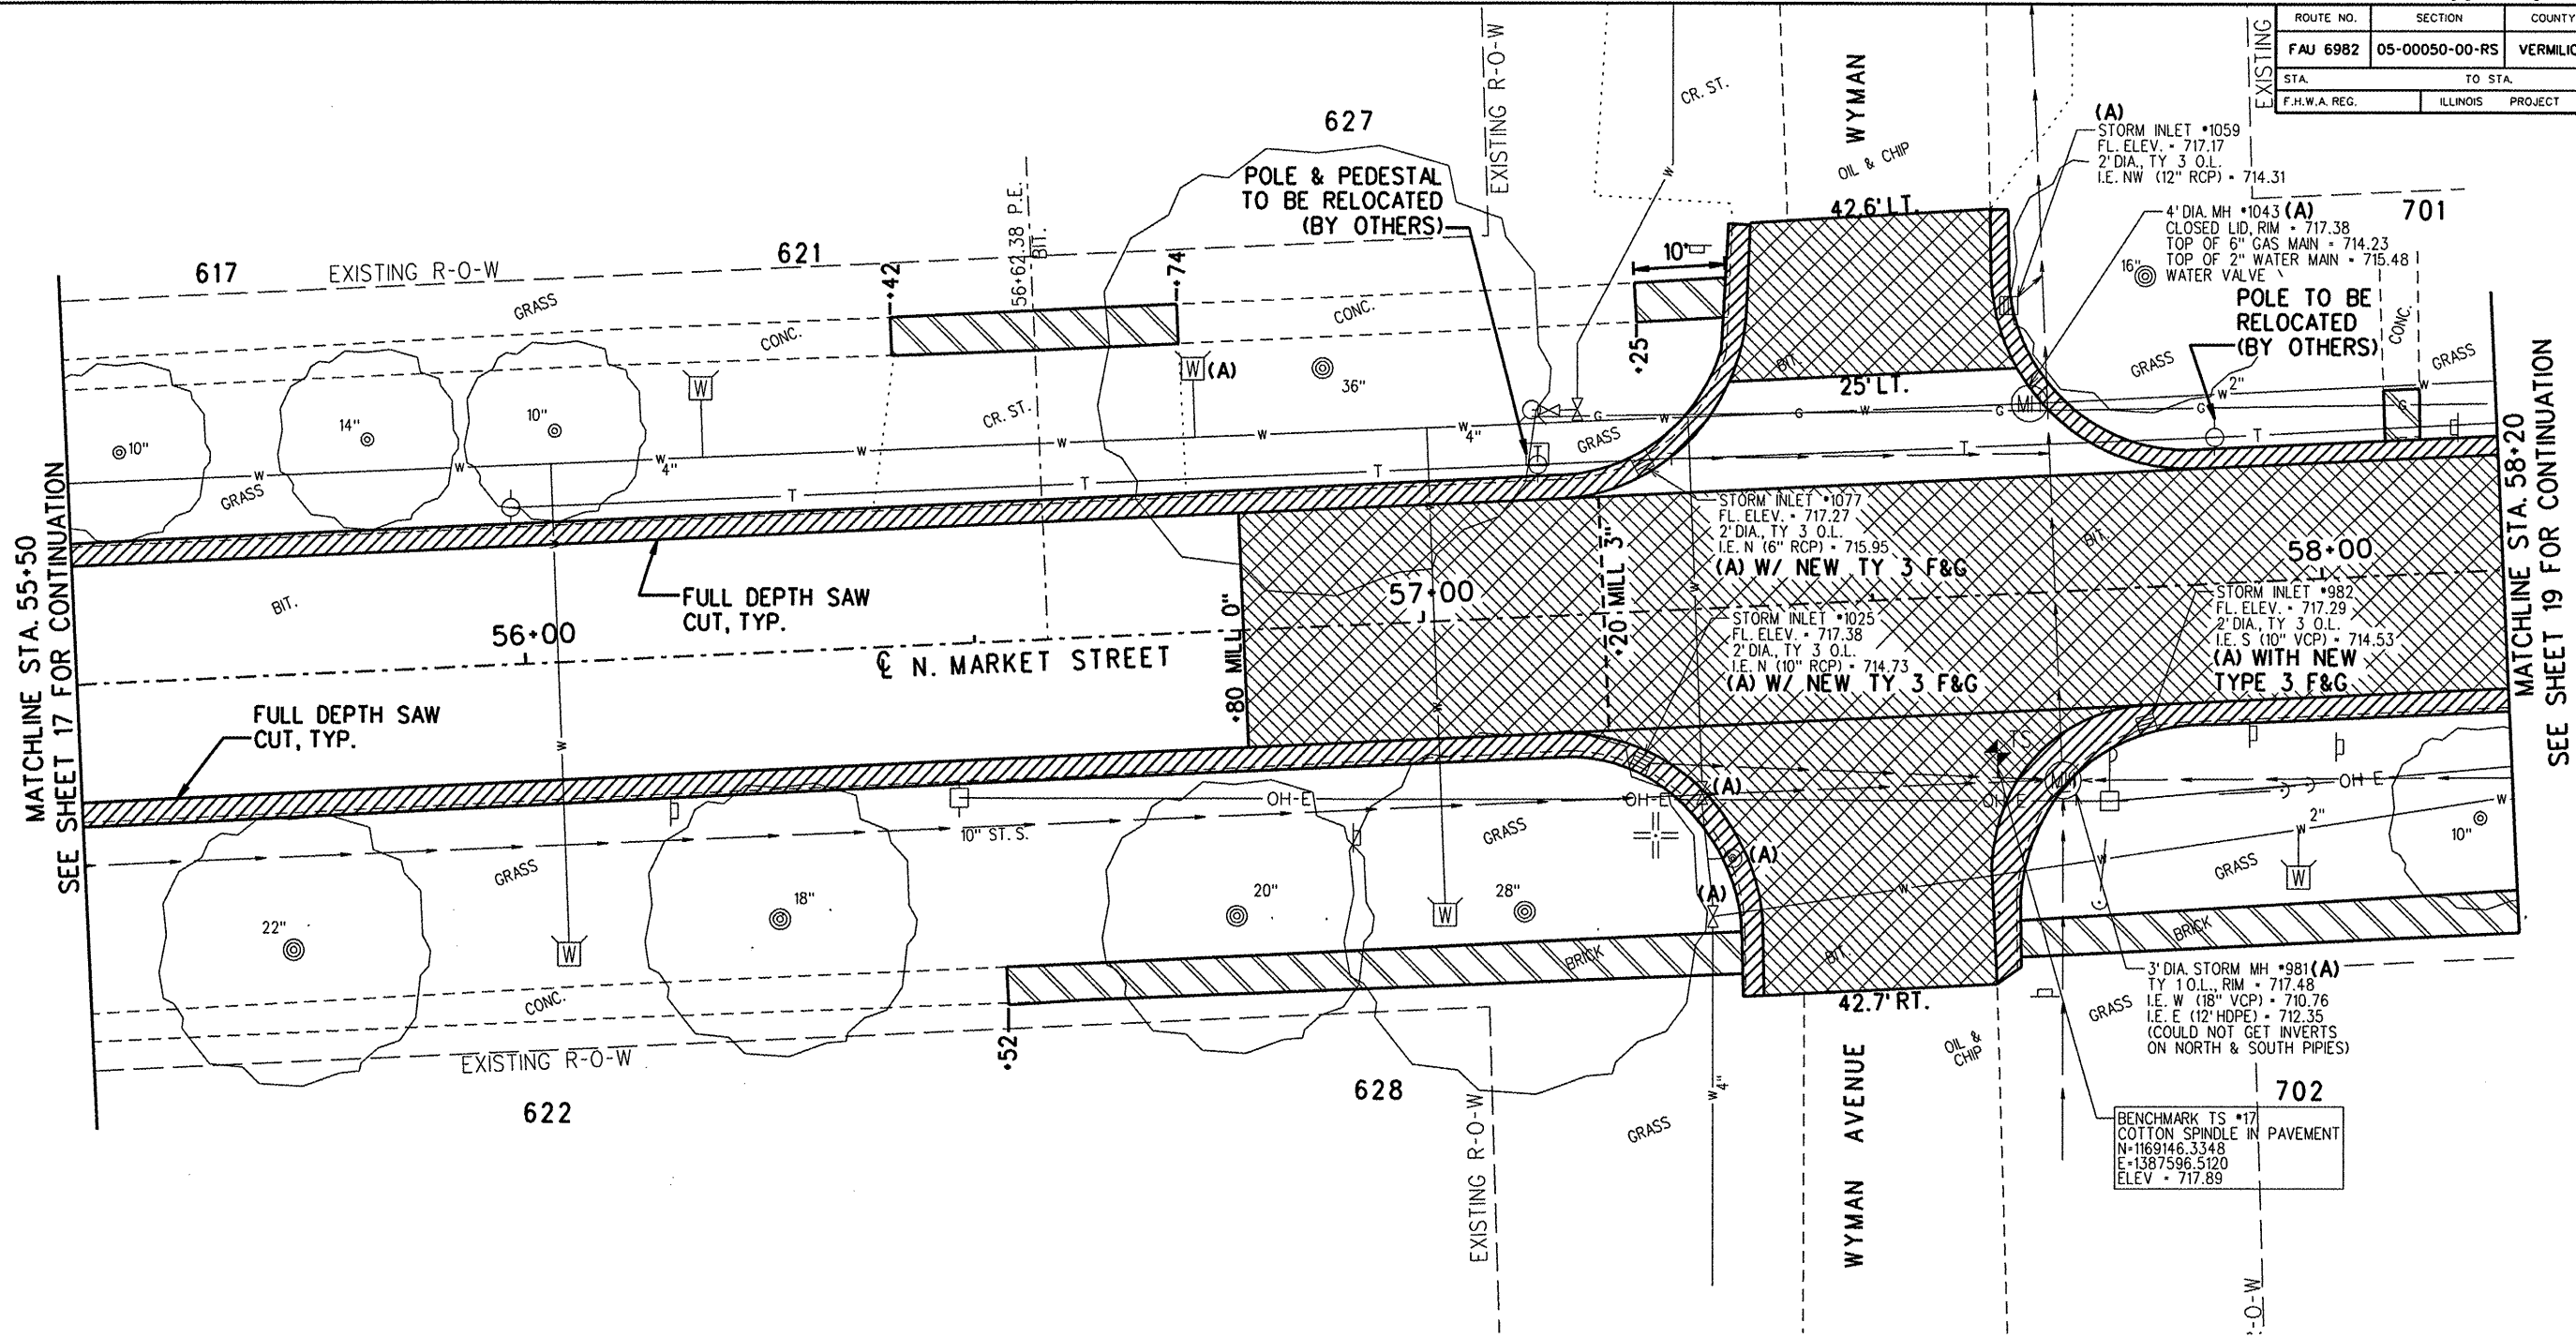

MATCHLINE STA. 55+50
SEE SHEET 17 FOR CONTINUATION

MATCHLINE STA. 58+20
SEE SHEET 19 FOR CONTINUATION

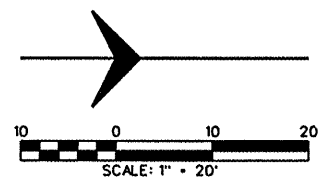

HATCH LEGEND

	COMBINATION CURB AND GUTTER REMOVAL (SPECIAL)
	SIDEWALK REMOVAL
	DRIVEWAY REMOVAL
	BUTT JOINT MILLING

09072 D10.dgn 7/22/2009 4:05:45 PM