

ROUTE NO.	SECTION	COUNTY	TOTAL SHEETS	SHEET NO.
FAU 6982	05-00050-00-RS	VERMILION	42	19
STA.		TO STA.		
F.H.W.A. REG.	ILLINOIS	PROJECT	ARA-M-50310081	

PLAN


SURVEYED	DATE
PLOTTED	
CHECKED	
NO. _____	BY _____
NOTE BOOK	BY _____
NO. _____	DATE _____

NOTE: ROADWAY CHECKED
STRUCTURE NOTATION CHKD.

PROFILE


SURVEYED	DATE
PLOTTED	
CHECKED	
NO. _____	BY _____
NOTE BOOK	BY _____
NO. _____	DATE _____

NOTE: ROADWAY CHECKED
STRUCTURE NOTATION CHKD.

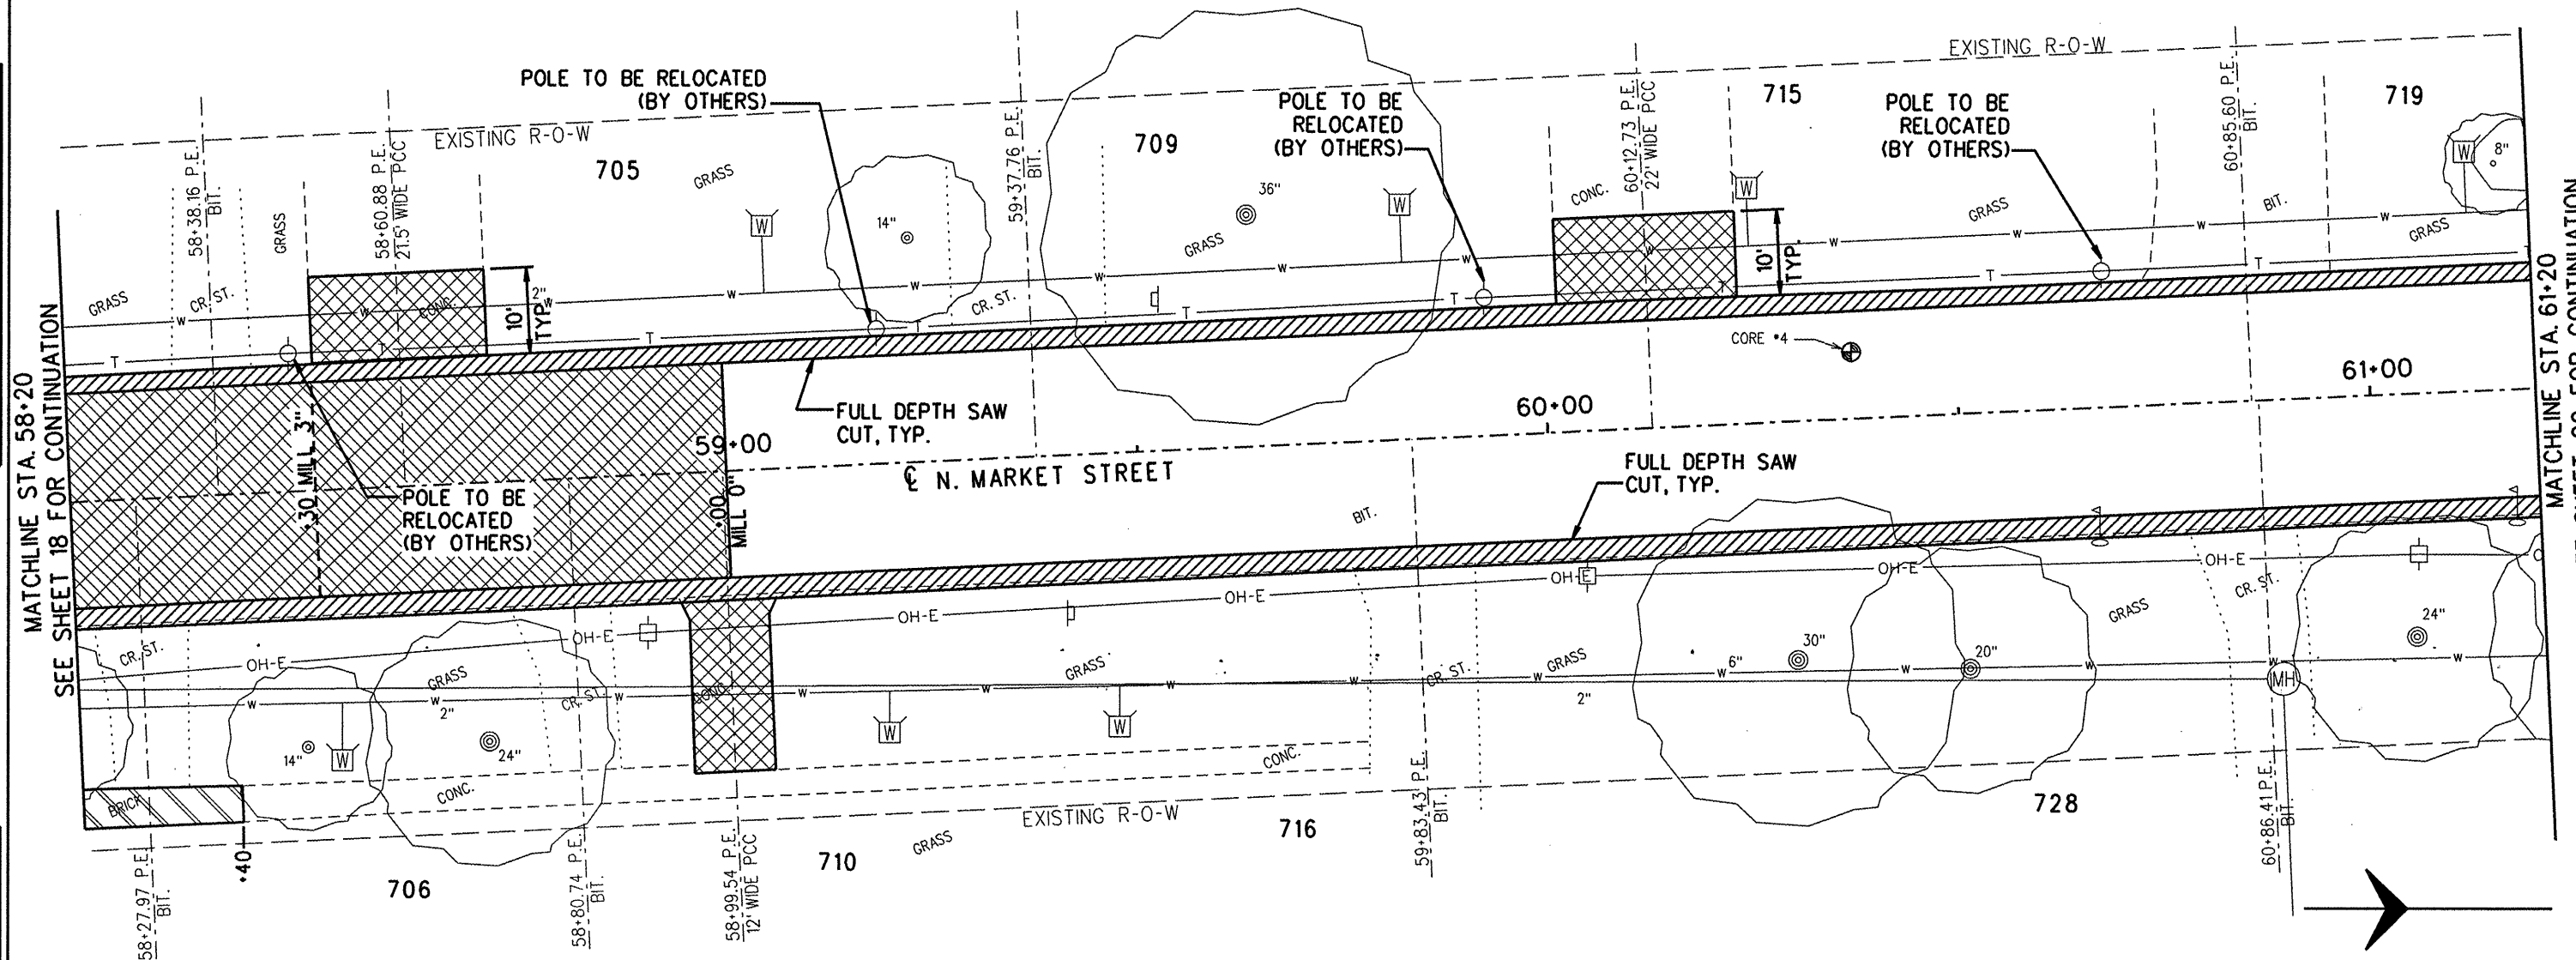

MATCHLINE STA. 58+20
SEE SHEET 18 FOR CONTINUATION

MATCHLINE STA. 61+20
SEE SHEET 20 FOR CONTINUATION

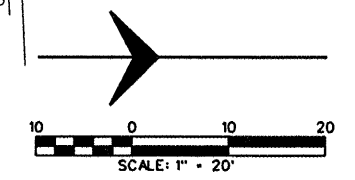

HATCH LEGEND

	COMBINATION CURB AND GUTTER REMOVAL (SPECIAL)
	SIDEWALK REMOVAL
	DRIVEWAY REMOVAL
	BUTT JOINT MILLING

09072 D11.dgn 7/22/2009 4:05:50 PM