
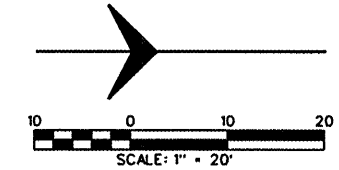


ROUTE NO.	SECTION	COUNTY	TOTAL SHEETS	SHEET NO.
FAJ 6982	05-00050-00-RS	VERMILION	42	20
STA.		TO STA.		
F.H.W.A. REG.		ILLINOIS	PROJECT	ARA-M-5031(008)

PLAN	DATE
SURVEYED	
PLOTTED	
NOTE BOOK	
ALIGNED	
CHECKED	
BY	
NO.	

PROFILE	DATE
SURVEYED	
PLOTTED	
NOTE BOOK	
STRUCTURE	
NOTATIONS	
CHKD	
BY	
NO.	

BENCHMARK TS *18
COTTON SPINDLE IN PAVEMENT
N=1169097.6076
E=1388007.9387
ELEV = 718.69

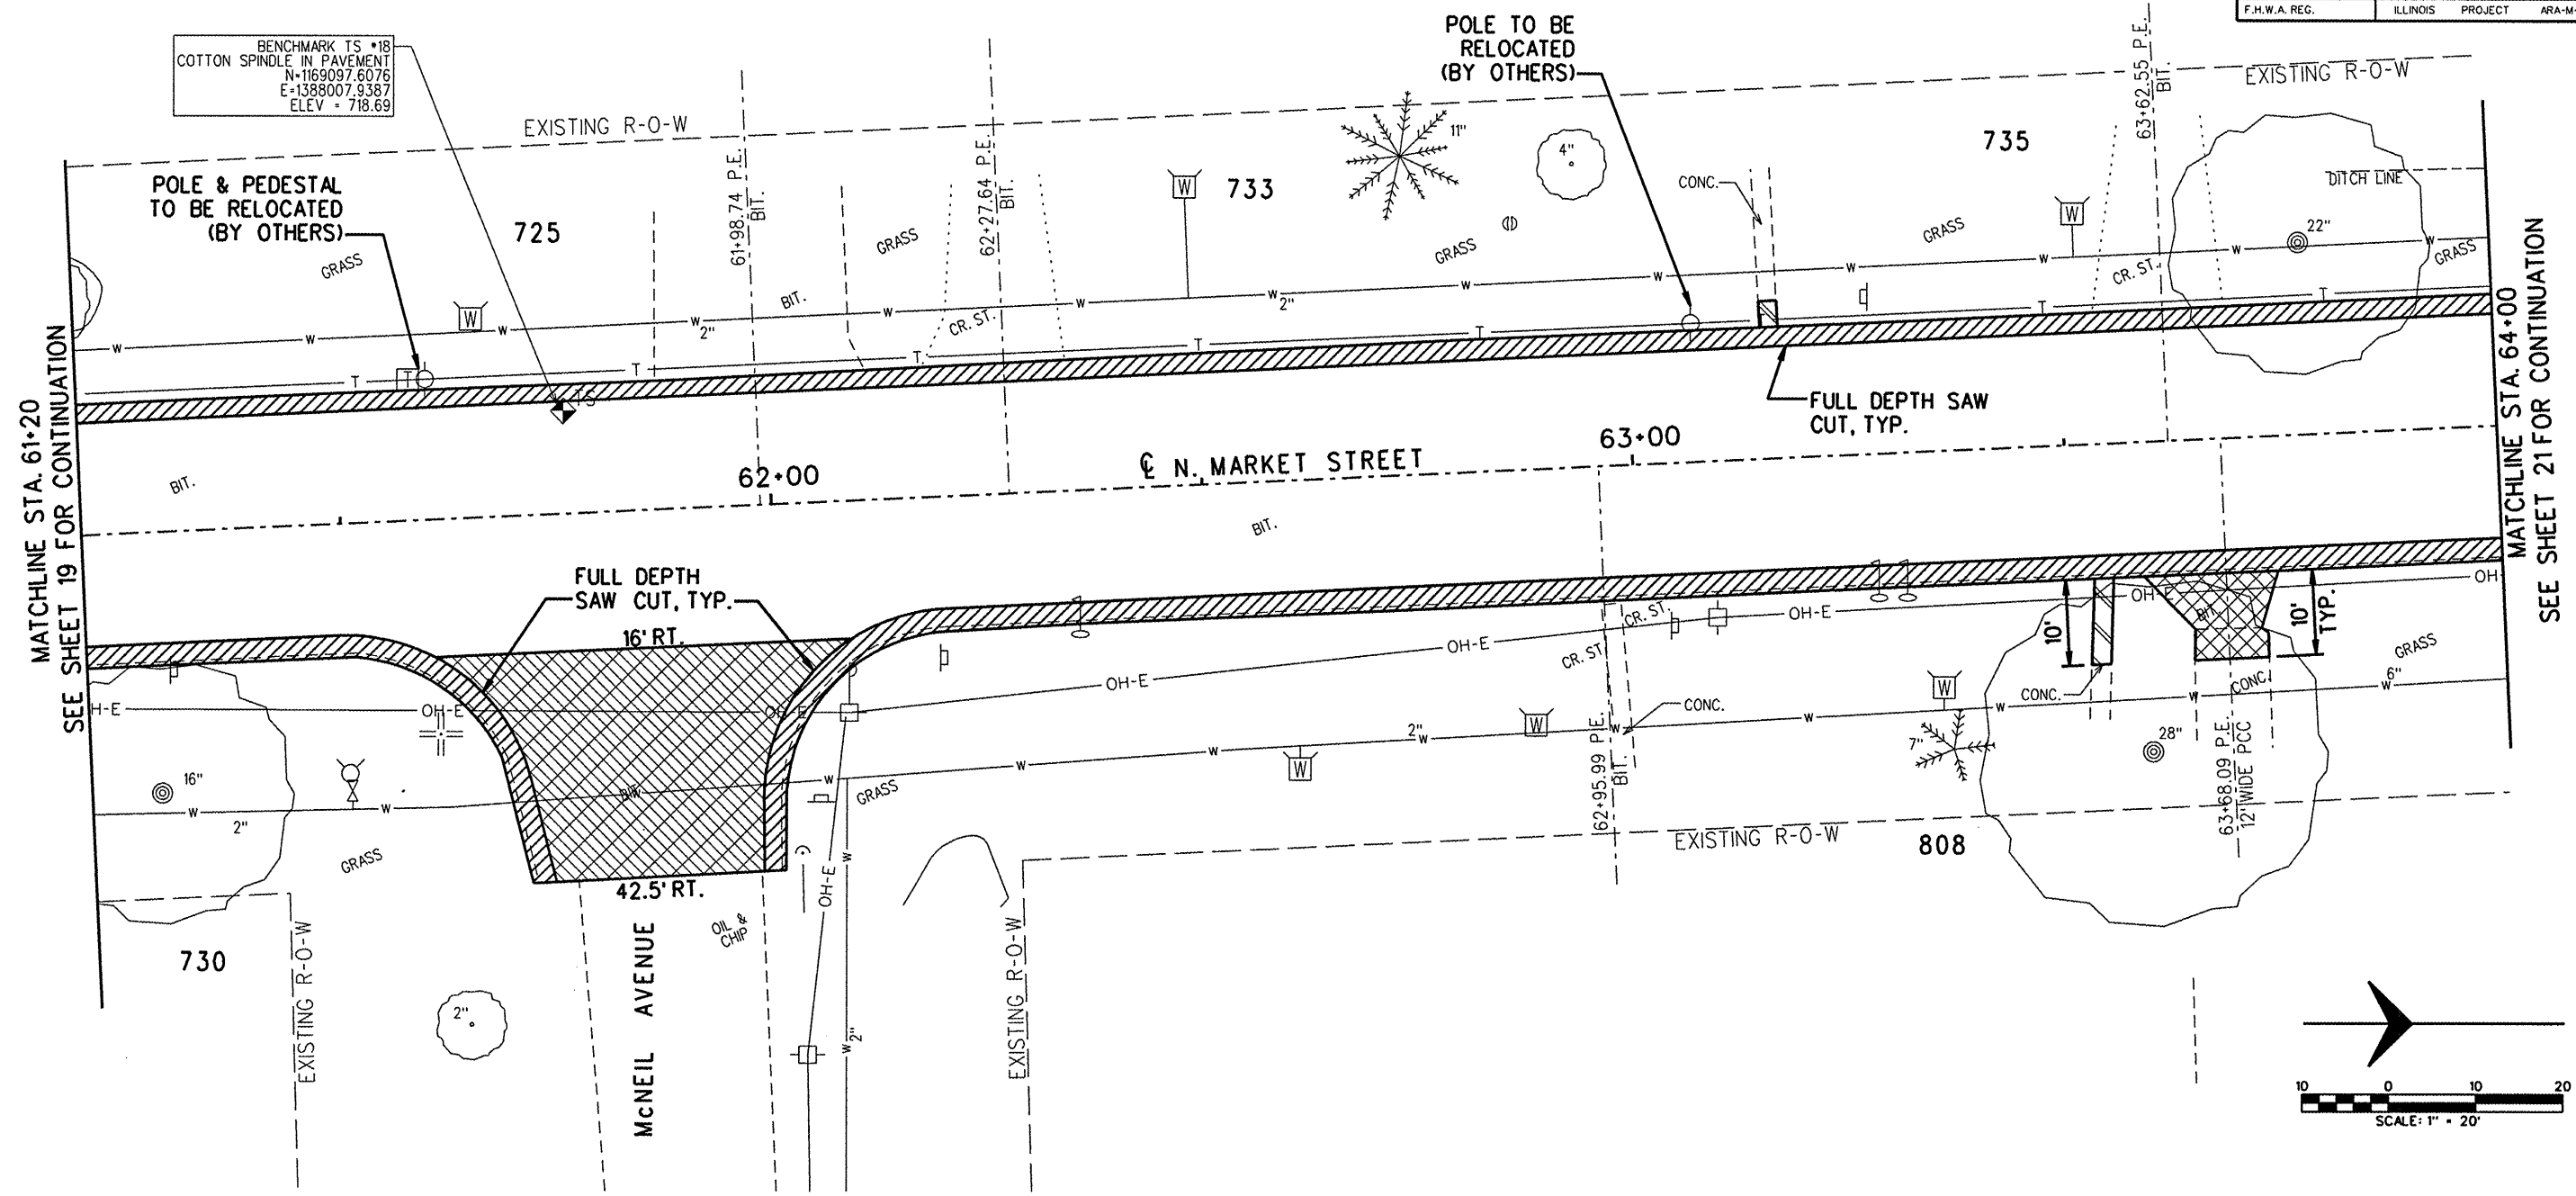

HATCH LEGEND

	COMBINATION CURB AND GUTTER REMOVAL (SPECIAL)
	SIDEWALK REMOVAL
	DRIVEWAY REMOVAL
	BUTT JOINT MILLING

DEMOLITION PLANS
SHEET 12 OF 13

09072 D12.dgn 7/22/2009 4:05:53 PM