



ROUTE NO.	SECTION	COUNTY	TOTAL SHEETS	SHEET NO.
FAJ 6982	05-00050-00-RS	VERMILION	42	21
STA.		TO STA.		
F.H.W.A. REG.		ILLINOIS	PROJECT	ARA-M-5031(008)

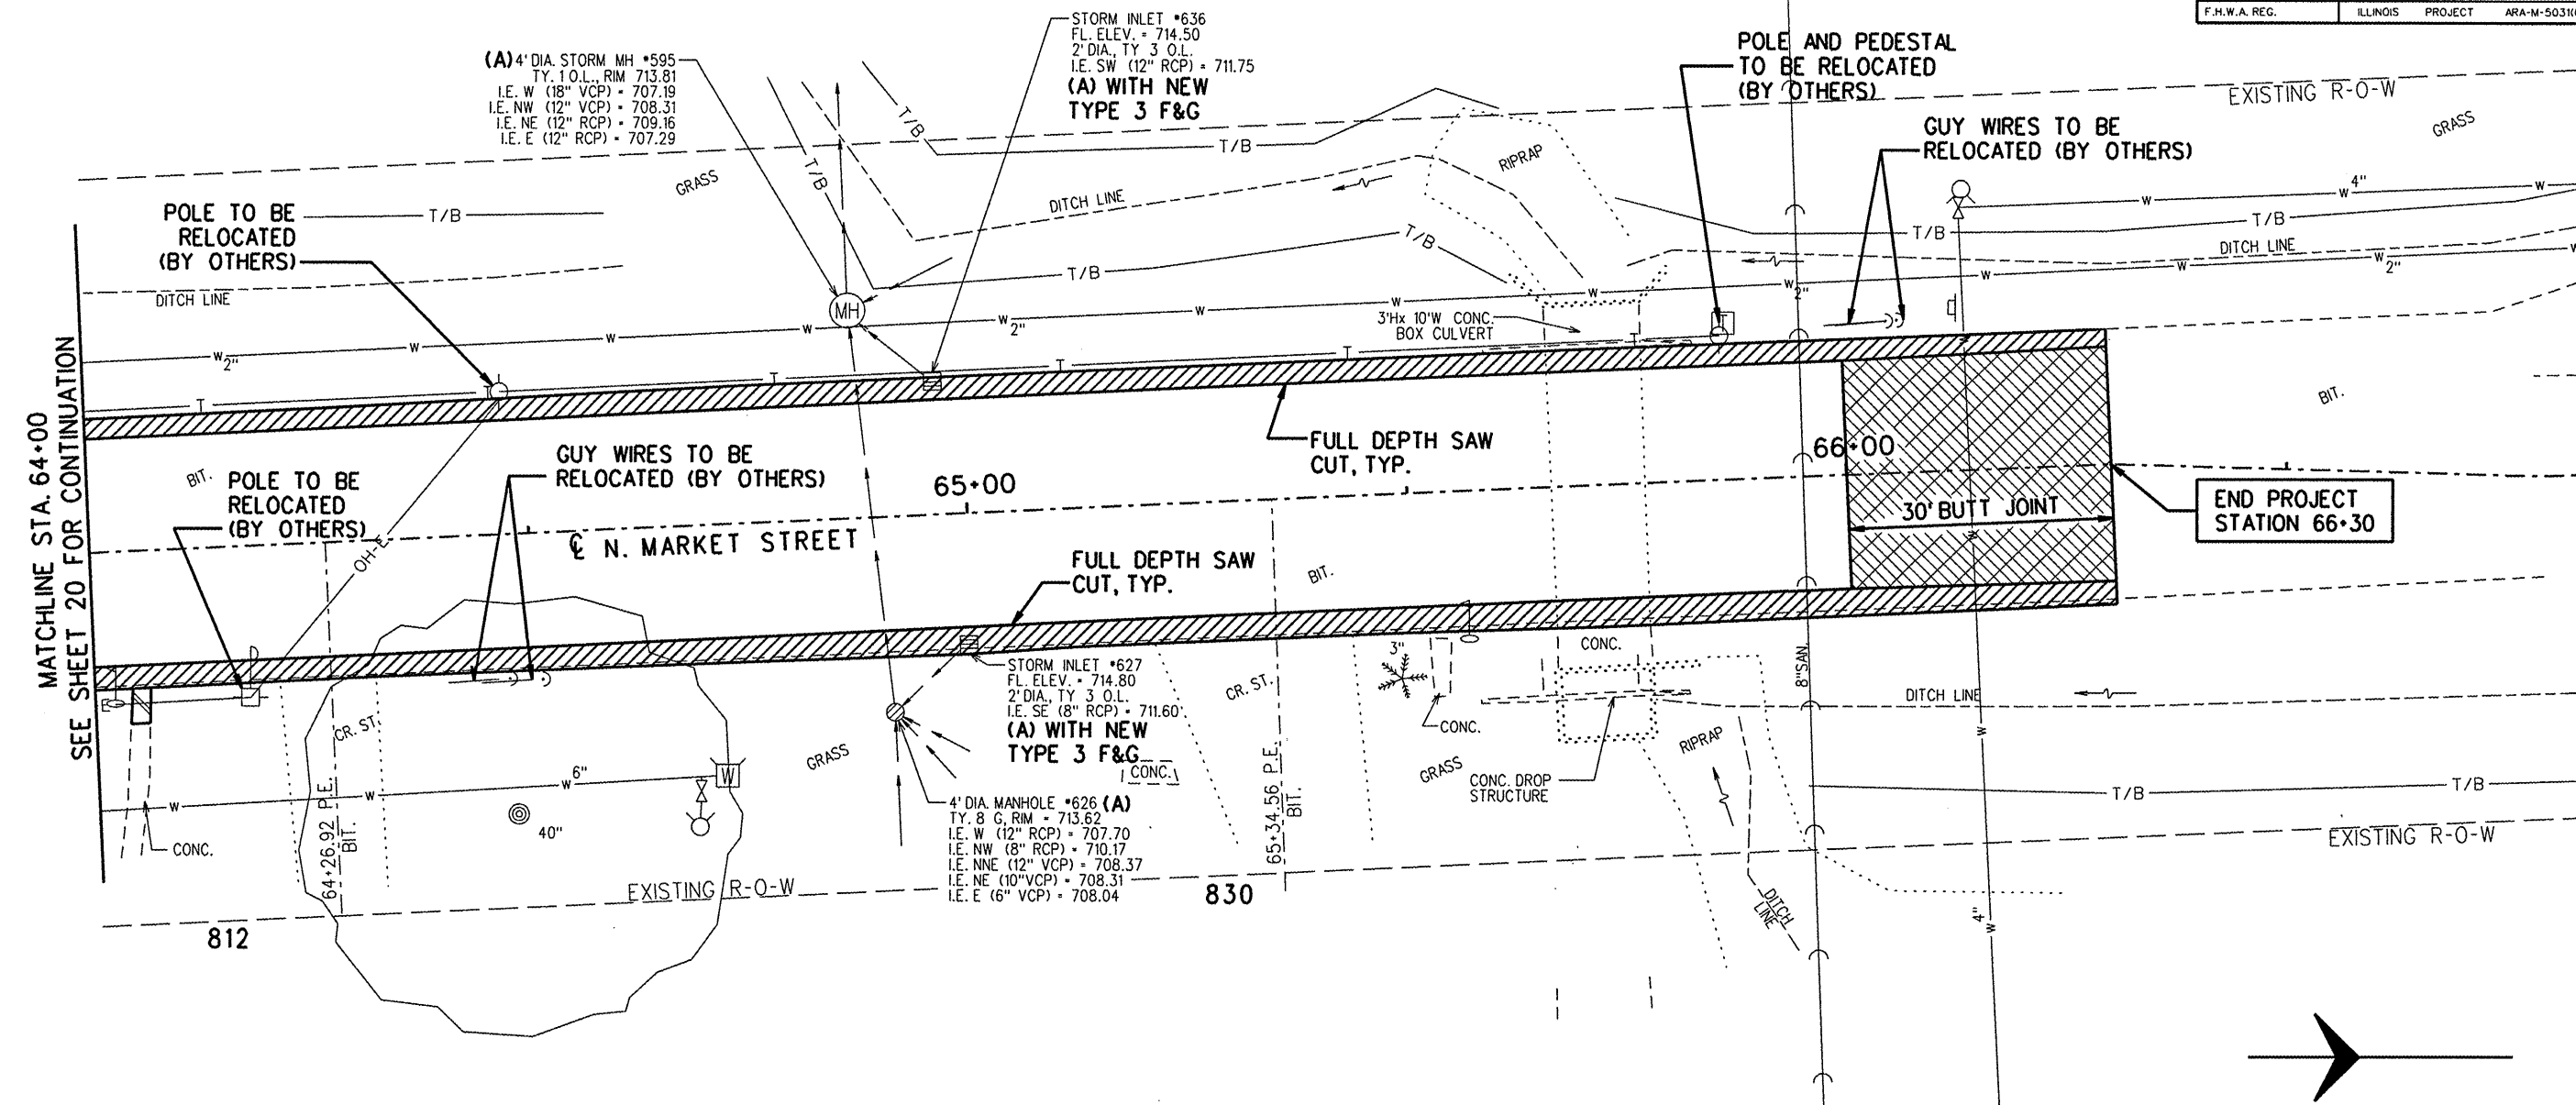

MATCHLINE STA. 64+00
SEE SHEET 20 FOR CONTINUATION

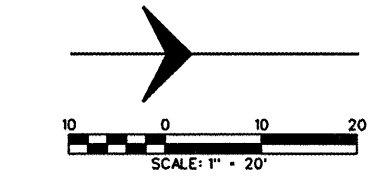

HATCH LEGEND

	COMBINATION CURB AND GUTTER REMOVAL (SPECIAL)
	SIDEWALK REMOVAL
	DRIVEWAY REMOVAL
	BUTT JOINT MILLING

PLAN

DATE	BY	SURVEYED	CHECKED
		PLOTTED	ALIGNED
		NOTE BOOK	REVISIONS
		NO.	NO.

PROFILE

DATE	BY	SURVEYED	CHECKED
		PLOTTED	ALIGNED
		NOTE BOOK	REVISIONS
		NO.	NO.

09072 D13.dgn 7/22/2009 4:05:57 PM