



ROUTE NO.	SECTION	COUNTY	TOTAL SHEETS	SHEET NO.
FAU 6982	05-00050-00-RS	VERMILION	42	22
STA.		TO STA.		
F.H.W.A. REG.	ILLINOIS PROJECT	ARA-M-503(K008)		

PLAN

SURVEYED	DATE
PLOTTED	BY
CHECKED	
NO. OF WAY CHECKED	
NO. OF	

PROFILE

SURVEYED	DATE
PLOTTED	BY
CHECKED	
NO. OF NOTED	
NO. OF	

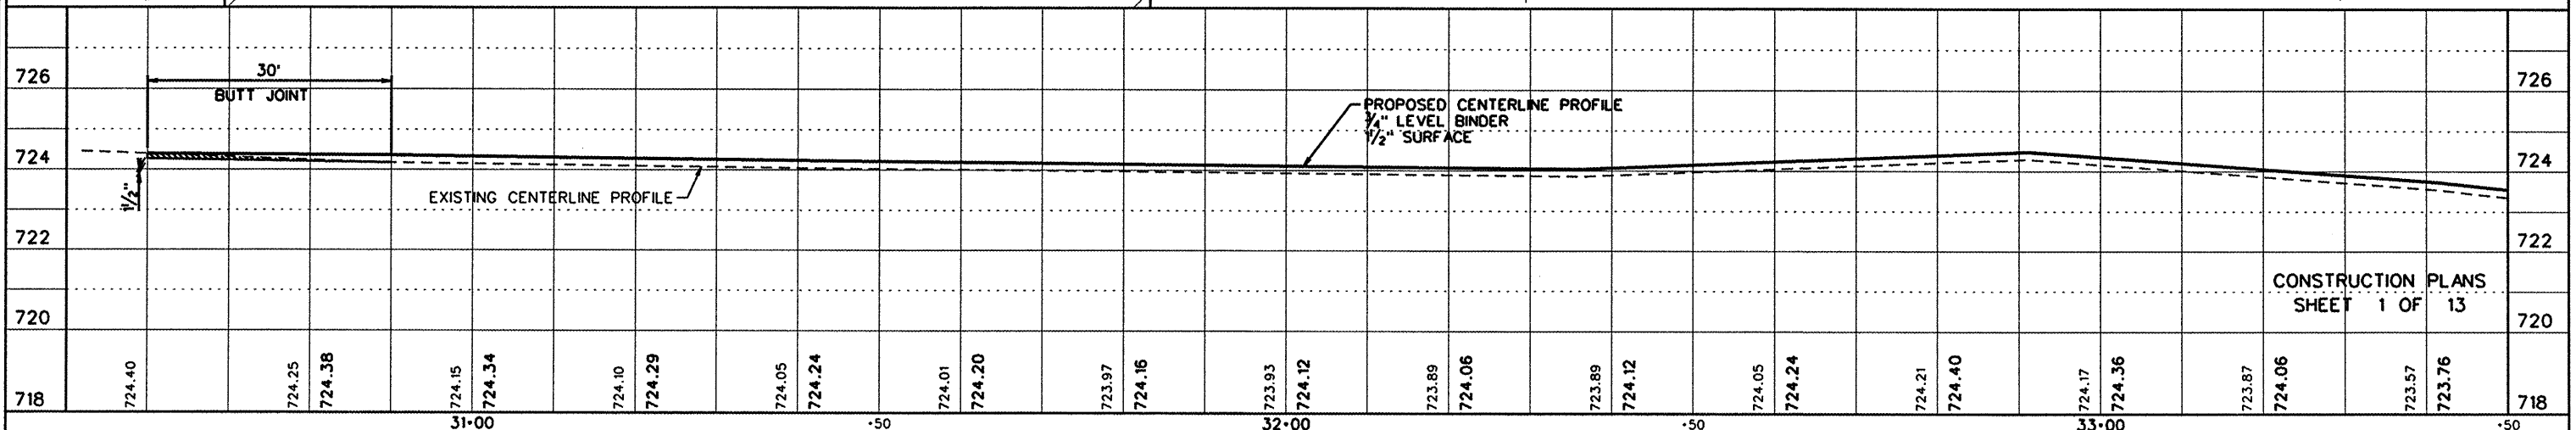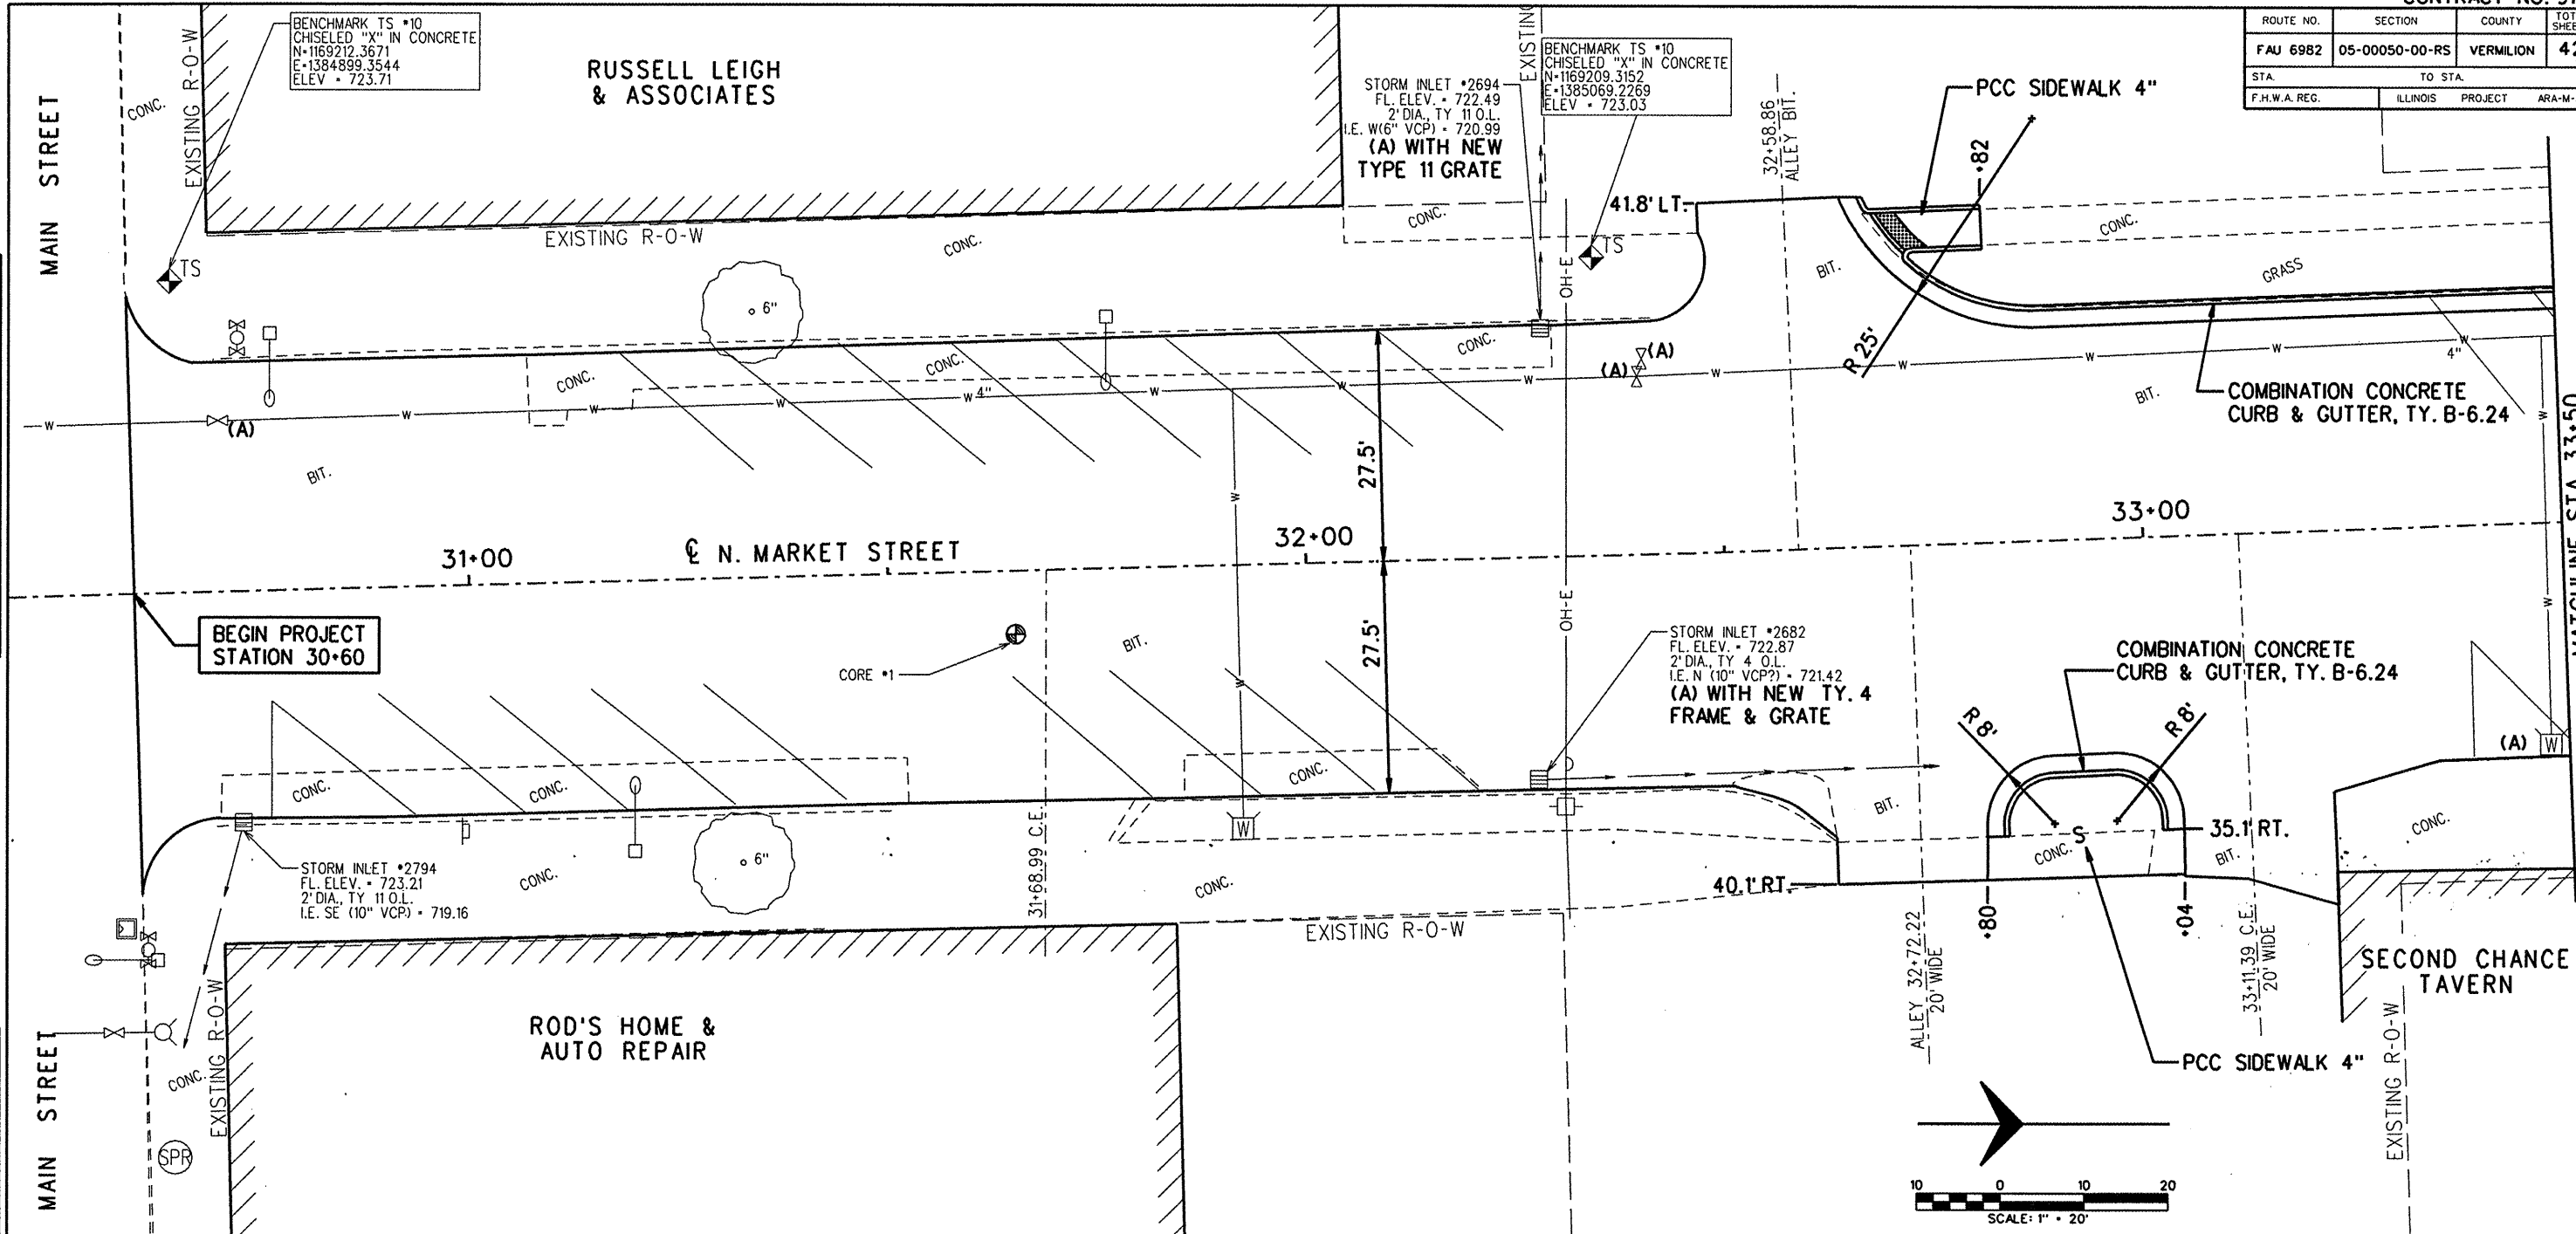

MATCHLINE STA. 33+50
SEE SHEET 23 FOR CONTINUATION

CONSTRUCTION PLANS
SHEET 1 OF 13

09072 PP1.dgn 7/22/2009 4:06:03 PM