




ROUTE NO.	SECTION	COUNTY	TOTAL SHEETS	SHEET NO.
FAU 6982	05-00050-00-RS	VERMILION	42	23
STA. TO STA.		F.H.W.A. REG. ILLINOIS PROJECT ARA-M-5031(008)		

PLAN

SURVEYED	DATE
BY	
PLOTTED	CHECKED
NO. BOOK	RY. BY WAY CHECKED
NO.	

PROFILE

SURVEYED	DATE
BY	
PLOTTED	CHECKED
NO. BOOK	BY WAY CHECKED
NO.	

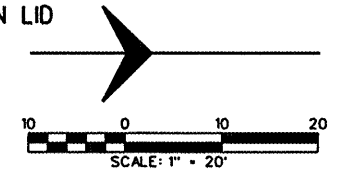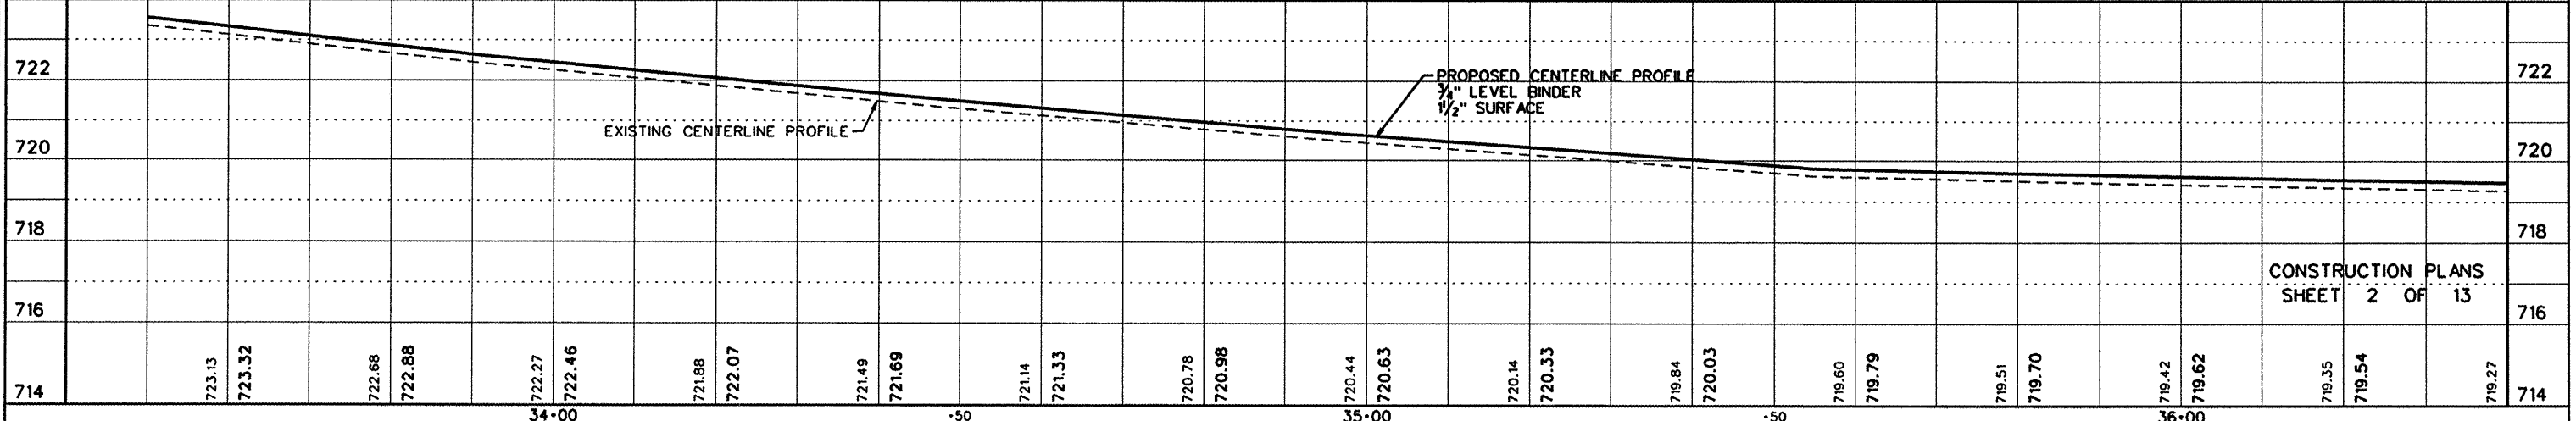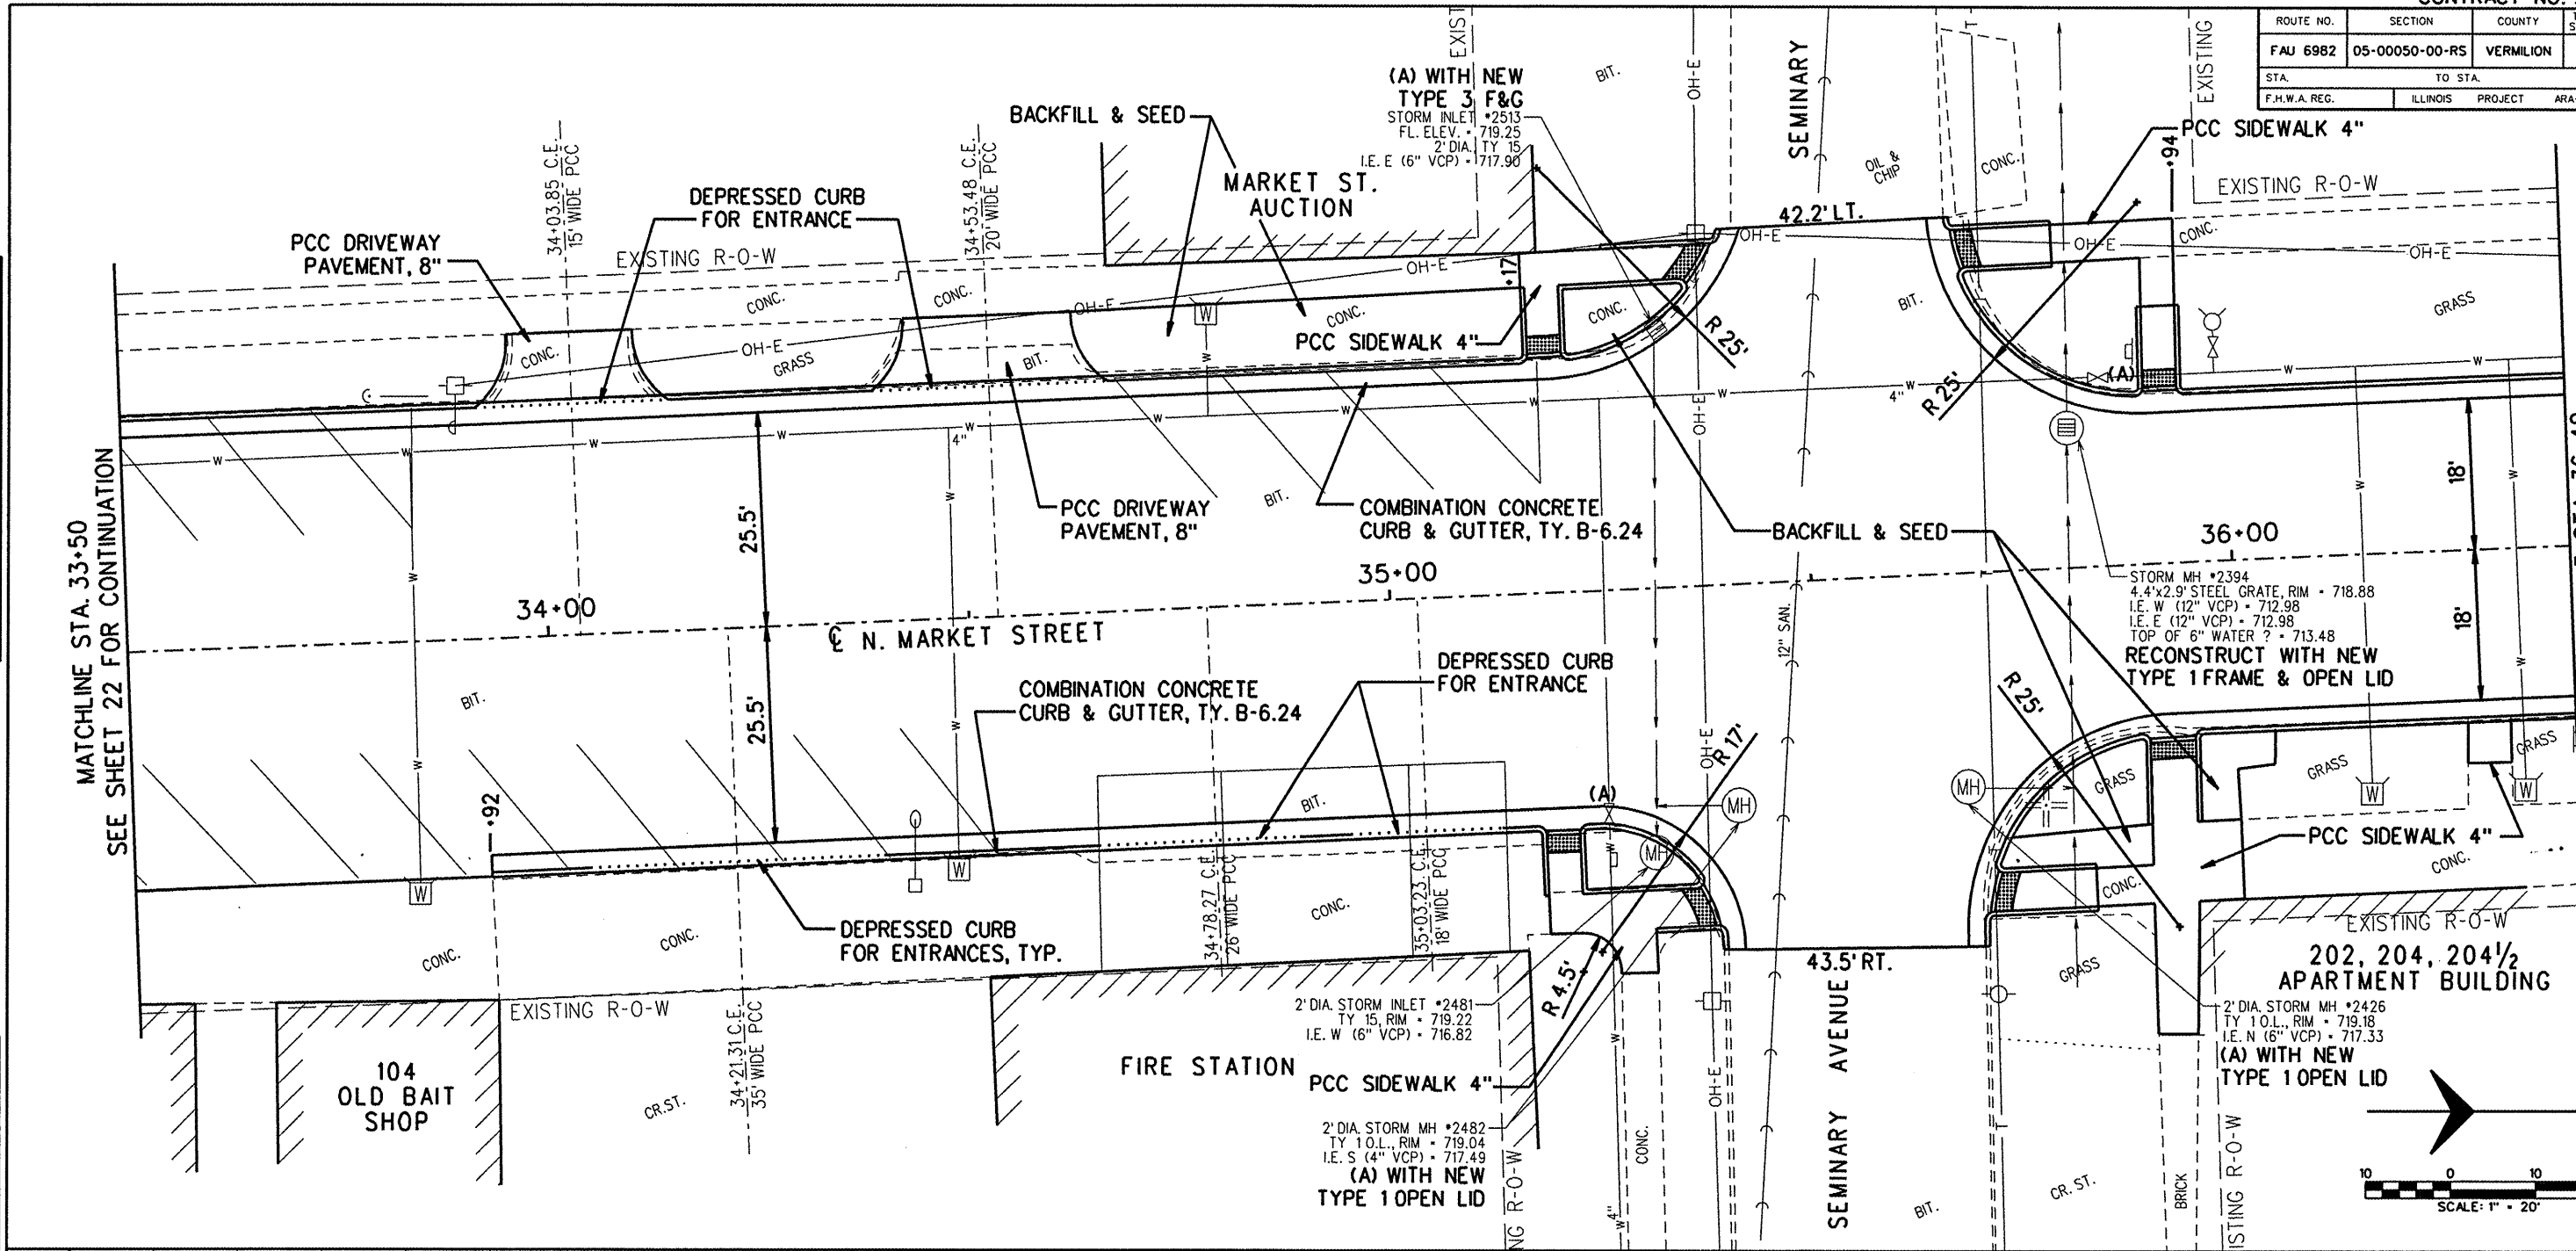

MATCHLINE STA. 33+50
SEE SHEET 22 FOR CONTINUATION

MATCHLINE STA. 36+40
SEE SHEET 24 FOR CONTINUATION

09072 PP2.dgn 7/22/2009 4:06:07 PM