


ROUTE NO.	SECTION	COUNTY	TOTAL SHEETS	SHEET NO.
FAJ 6982	05-00050-00-RS	VERMILION	42	26
STA.		TO STA.		
F.H.W.A. REG.		ILLINOIS PROJECT		ARA-M-50310081

**PLAN**

DATE	BY	SURVEYED	PLOTTED	CHECKED
NOTE BOOK NO. _____				
BY WAY CHECKED				



**PROFILE**

DATE	BY	SURVEYED	PLOTTED	CHECKED
NOTE BOOK NO. _____				
B.M.'S NOTED				
STRUCTURE NOTATIONS CHKD.				

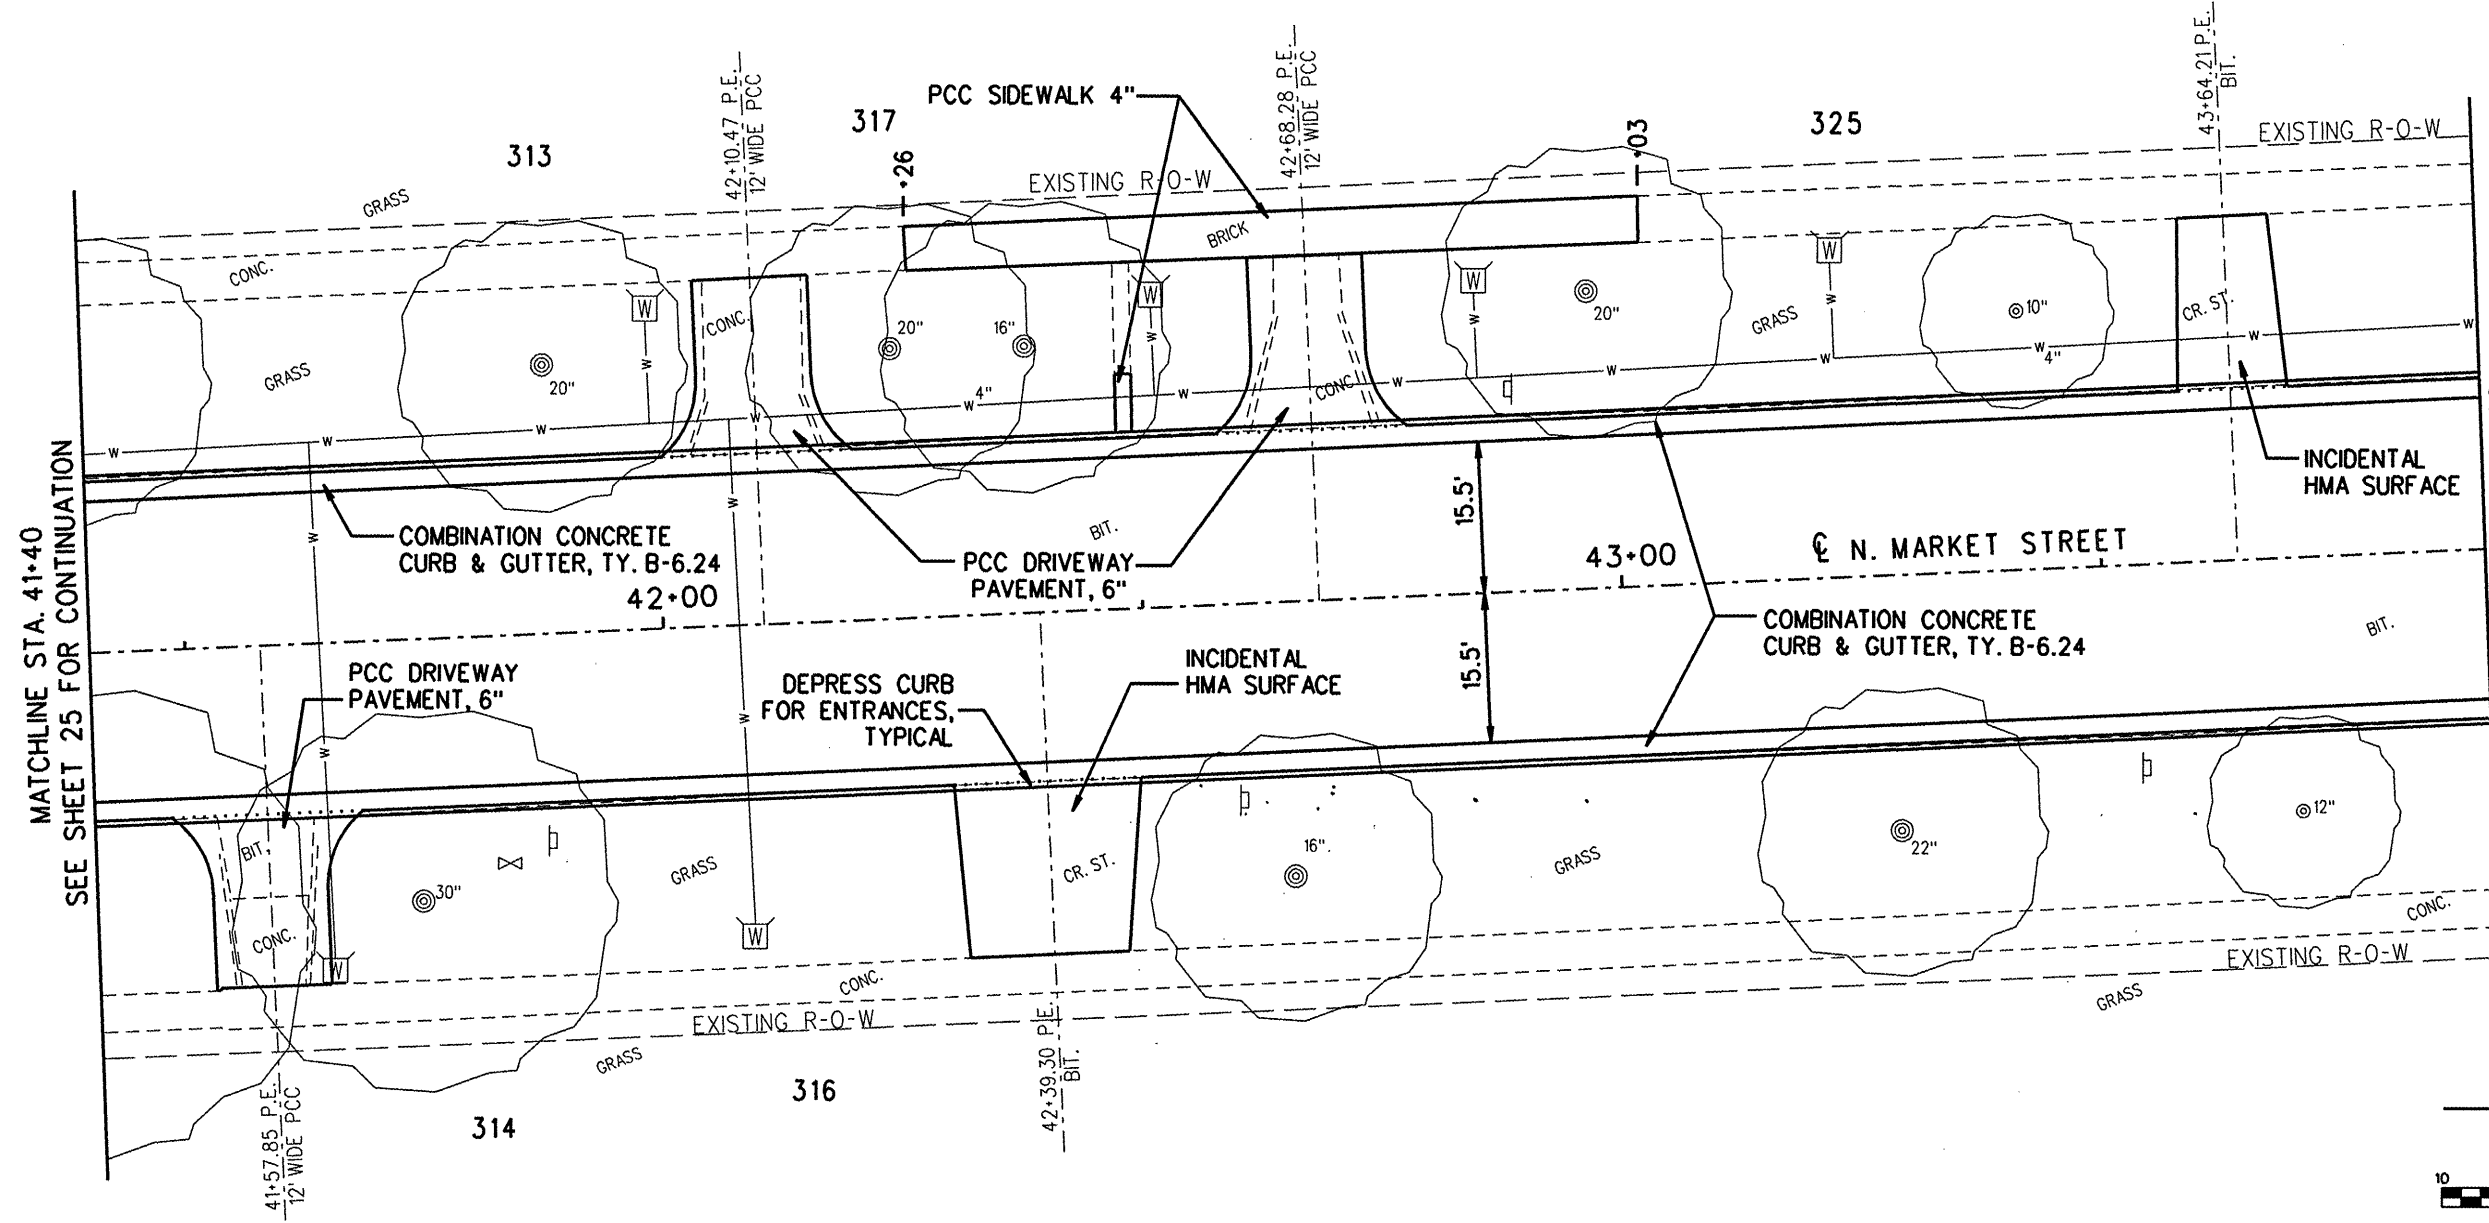

MATCHLINE STA. 41+40  
SEE SHEET 25 FOR CONTINUATION

MATCHLINE STA. 43+90  
SEE SHEET 27 FOR CONTINUATION

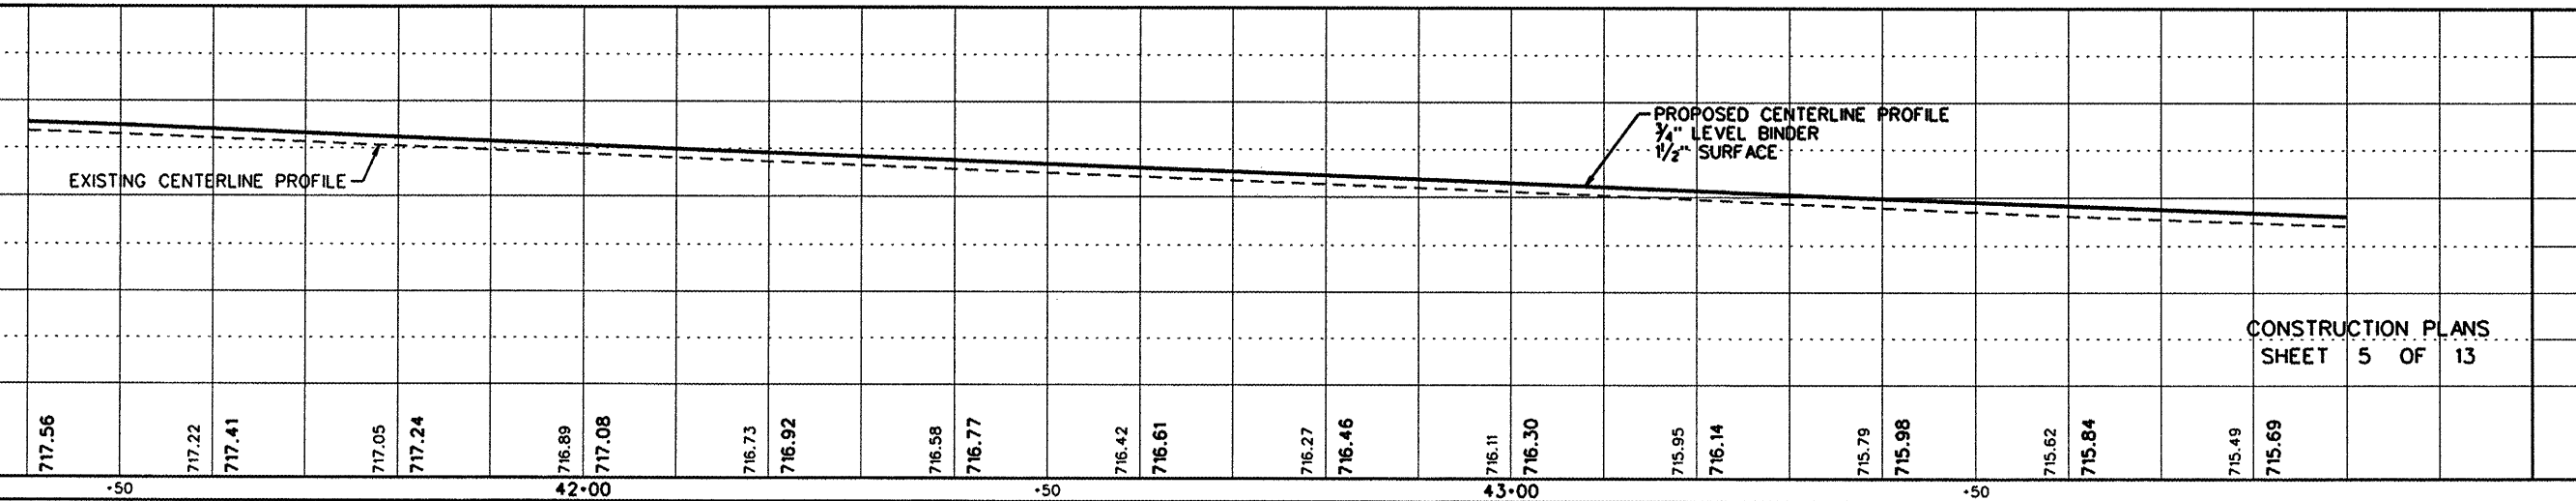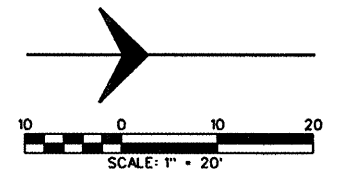

CONSTRUCTION PLANS  
SHEET 5 OF 13

09072 PP5.dgn 7/22/2009 4:06:20 PM